



**Penner Architectural Millwork, LLC**

26260 Hwy 32 Lebanon, MO 65536

[www.pennerarchitectural.com](http://www.pennerarchitectural.com)

# **Product Details**

# **Drawings Submittals**

JOB NOTES


Panel Sizes and Quantities:

**PRODUCT :** SOUND BARRIER PANEL WALL SYSTEM  
 **veneer:** VARIOUS CUT/MATCH OPTIONS  
 **substrate:** CLASS "A" FIRE RATED PARTICLE BOARD (NAUF OR ULEF)  
 **FSC CERTIFICATION:** NONE  
 **PANEL DESCRIPTION:** UP TO 4'-0" WIDE X UP TO 8'-0" LONG X 3/4" THICK  
 **EDGE DETAIL:** EDGE BANDED AS REQUIRED  
 **FINISH:** CLEAR, SATIN SHEEN  
 **PERIMETER:** PERIMETER PANELS WILL BE FIELD CUT (IF REQUIRED) BY INSTALLER  
 **CUTOUTS:** ALL FIXTURE AND DEVICE OPENINGS TO BE FIELD CUT BY INSTALLER  
 **SUSPENSION:** ALL PANELS WILL BE INSTALLED WITH Z-CLIPS (BY OTHERS)

**TOTAL PANELS:** APPROX ### TOTAL SQ FT (WASTE / ATTIC STOCK NOT INCLUDED)  
1## P01 UP TO 4'-0" WIDE X 8'-0" LONG

OVERAGE IS NOT INCLUDED. CUSTOMER SHOULD CONSIDER ORDERING EXTRA MATERIAL FOR WASTE AND/OR ATTIC STOCK.

|   |                 |                 |            |
|---|-----------------|-----------------|------------|
|  <div><div>PENNER ARCHITECTURAL<br/>MILLWORK LLC</div><div>26260 Hwy 32 Lebanon, MO 65536</div><div>Office: (417) 718-2400</div><div>Website: www.pennerarchitectural.com</div></div> | PRODUCT DETAILS |                 |            |
|   | Sound Barrier   |                 | PAGE<br>P1 |
|   | DATE: 4-10-26   | SCALE: AS NOTED | SDR        |
|   | REV:            | DATE:           |            |

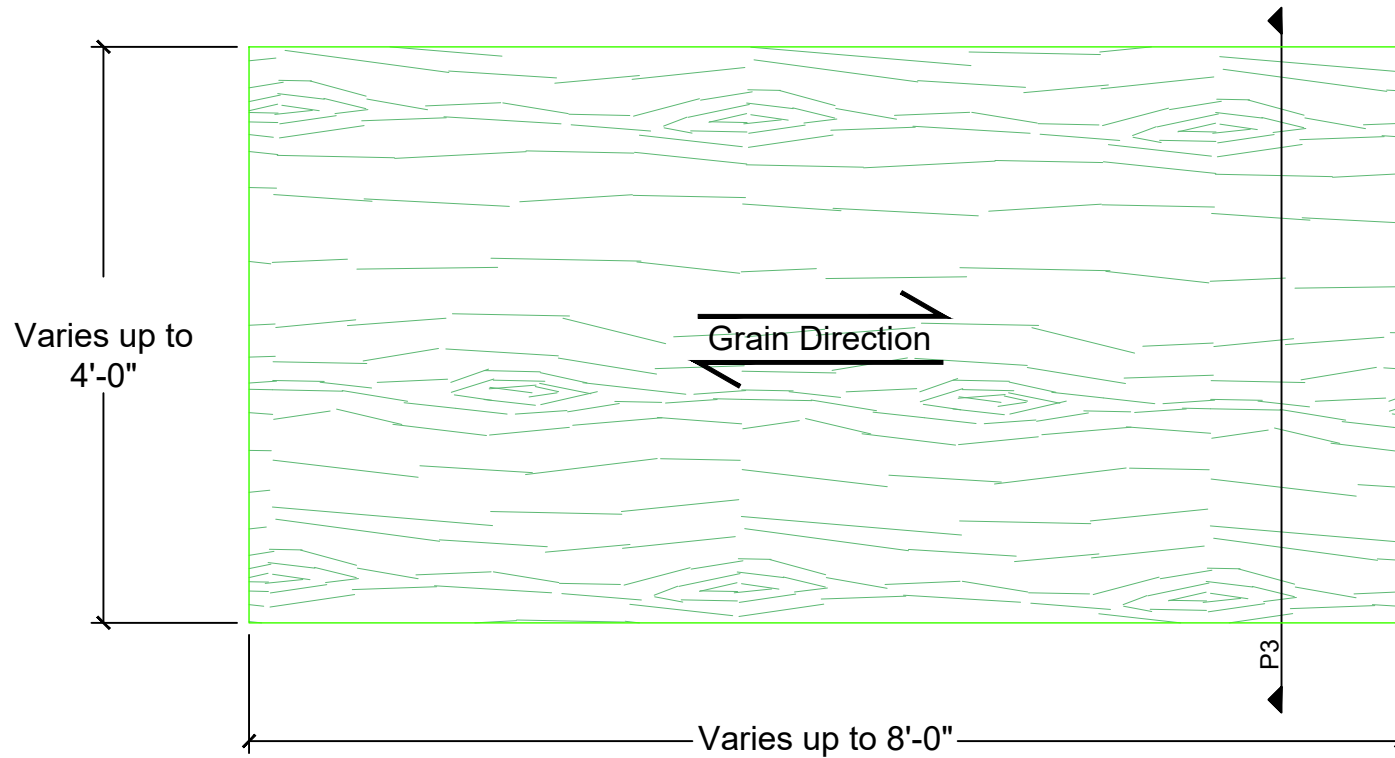

Typical Panel Face View

Scale: 1-1/2" = 1'



**PENNER ARCHITECTURAL  
MILLWORK LLC**

26260 Hwy 32 Lebanon, MO 65536

Office: (417) 718-2400

Website: [www.pennerarchitectural.com](http://www.pennerarchitectural.com)

**PRODUCT DETAILS**

**Sound Barrier**

PAGE

P2



DATE: 4-10-26

SCALE: AS NOTED

REV:

DATE:

**SDR**

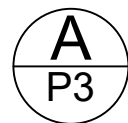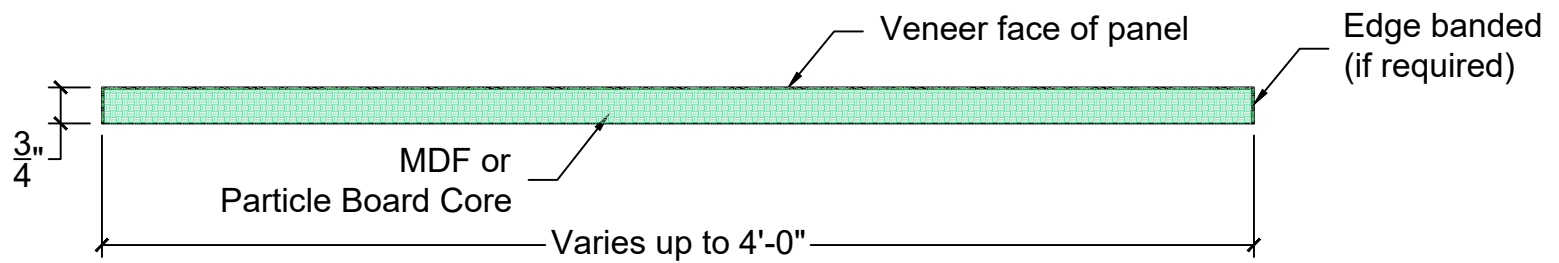

Panel Section View

Scale: 3" = 1'



**PENNER ARCHITECTURAL  
MILLWORK LLC**

26260 Hwy 32 Lebanon, MO 65536

Office: (417) 718-2400

Website: [www.pennerarchitectural.com](http://www.pennerarchitectural.com)

**PRODUCT DETAILS**

**Sound Barrier**

PAGE

P3


DATE: 4-10-26

SCALE: AS NOTED

REV:

DATE:

**SDR**

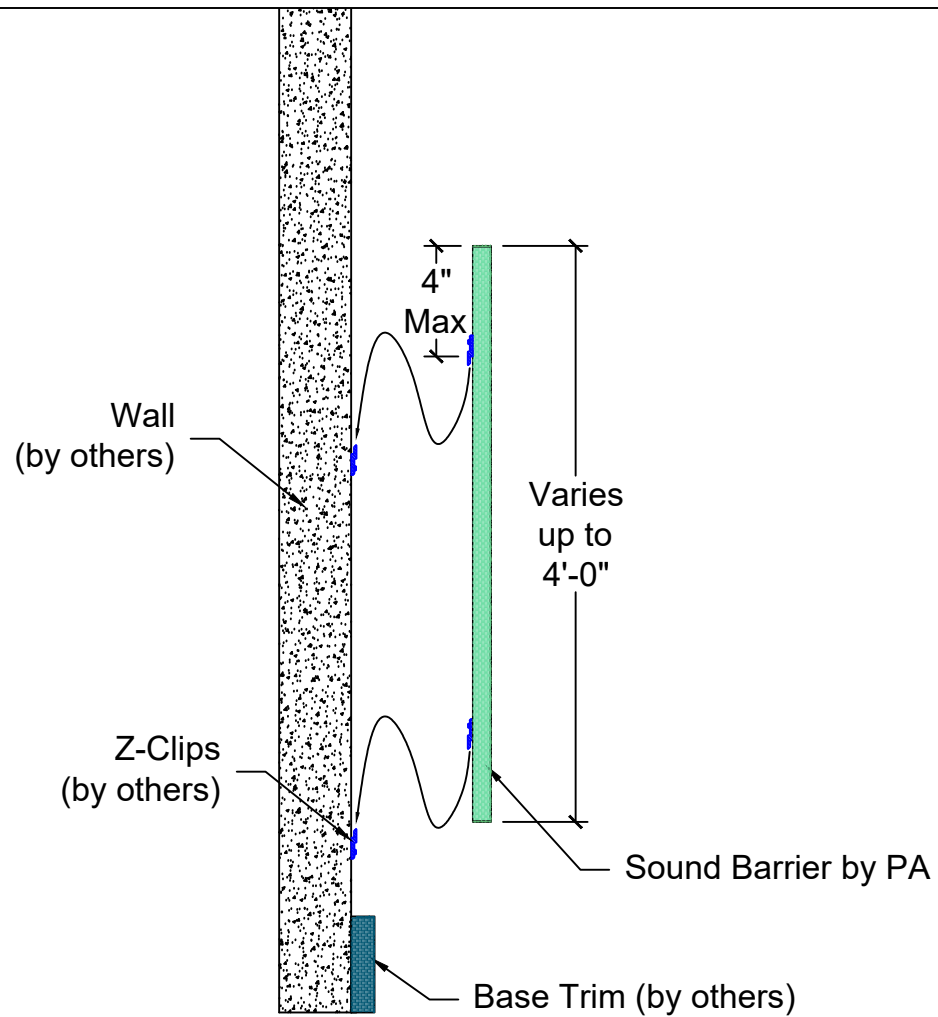

## Panel Installation Details

Scale: 1-1/2" = 1'



**PENNER ARCHITECTURAL  
MILLWORK LLC**

26260 Hwy 32 Lebanon, MO 65536

Office: (417) 718-2400

Website: [www.pennerarchitectural.com](http://www.pennerarchitectural.com)

### PRODUCT DETAILS

**Sound Barrier**

PAGE

P4


DATE: 4-10-26

SCALE: AS NOTED

REV:

DATE:

SDR

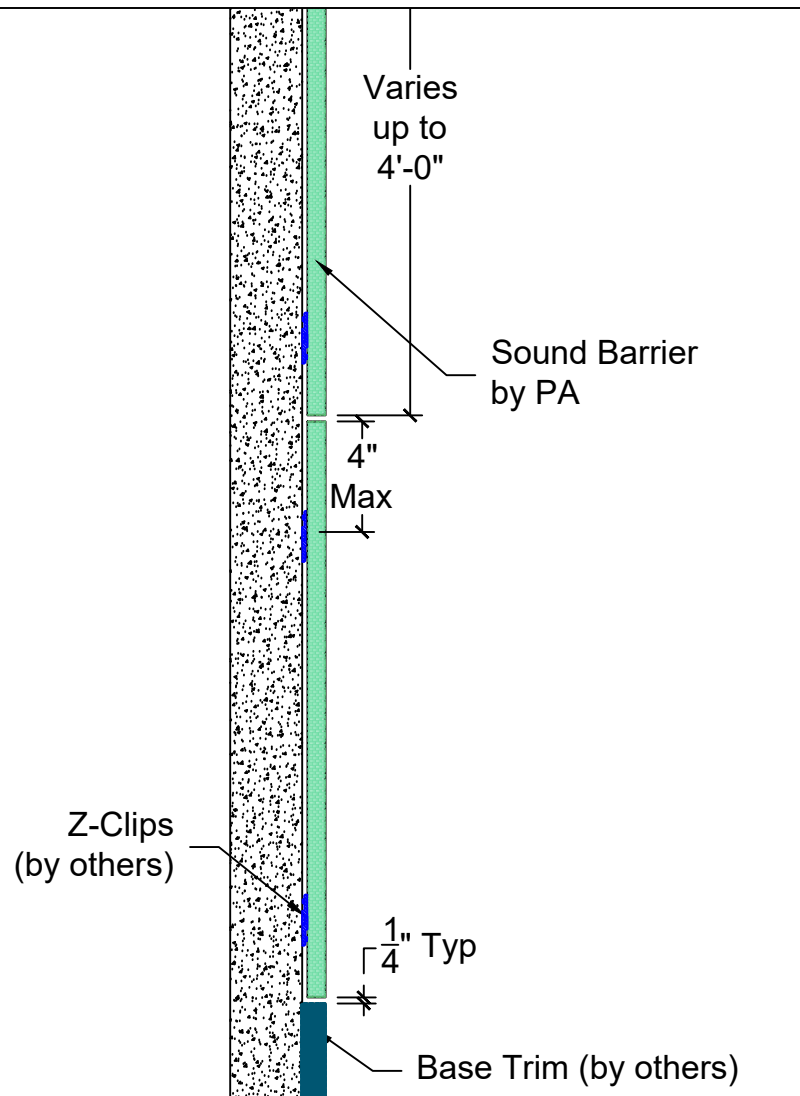

## Panel Installation Details

Scale: 1-1/2" = 1'



**PENNER ARCHITECTURAL  
MILLWORK LLC**

26260 Hwy 32 Lebanon, MO 65536

Office: (417) 718-2400

Website: [www.pennerarchitectural.com](http://www.pennerarchitectural.com)

### PRODUCT DETAILS

**Sound Barrier**

PAGE

P5


DATE: 4-10-26

SCALE: AS NOTED

REV:

DATE:

SDR

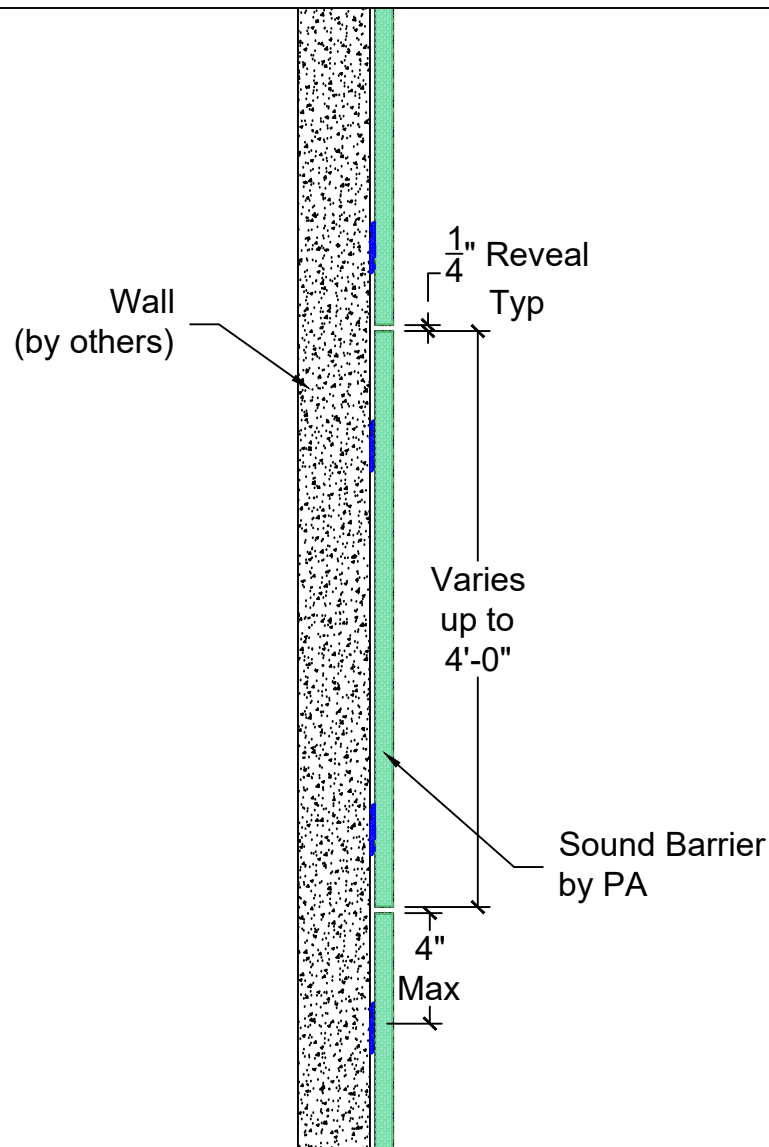

**A**  
P6

## Panel Installation Details

Scale: 1-1/2" = 1'



**PENNER ARCHITECTURAL  
MILLWORK LLC**

26260 Hwy 32 Lebanon, MO 65536

Office: (417) 718-2400

Website: [www.pennerarchitectural.com](http://www.pennerarchitectural.com)

## PRODUCT DETAILS

**Sound Barrier**

PAGE

P6


DATE: 4-10-26

SCALE: AS NOTED

REV:

DATE:

SDR

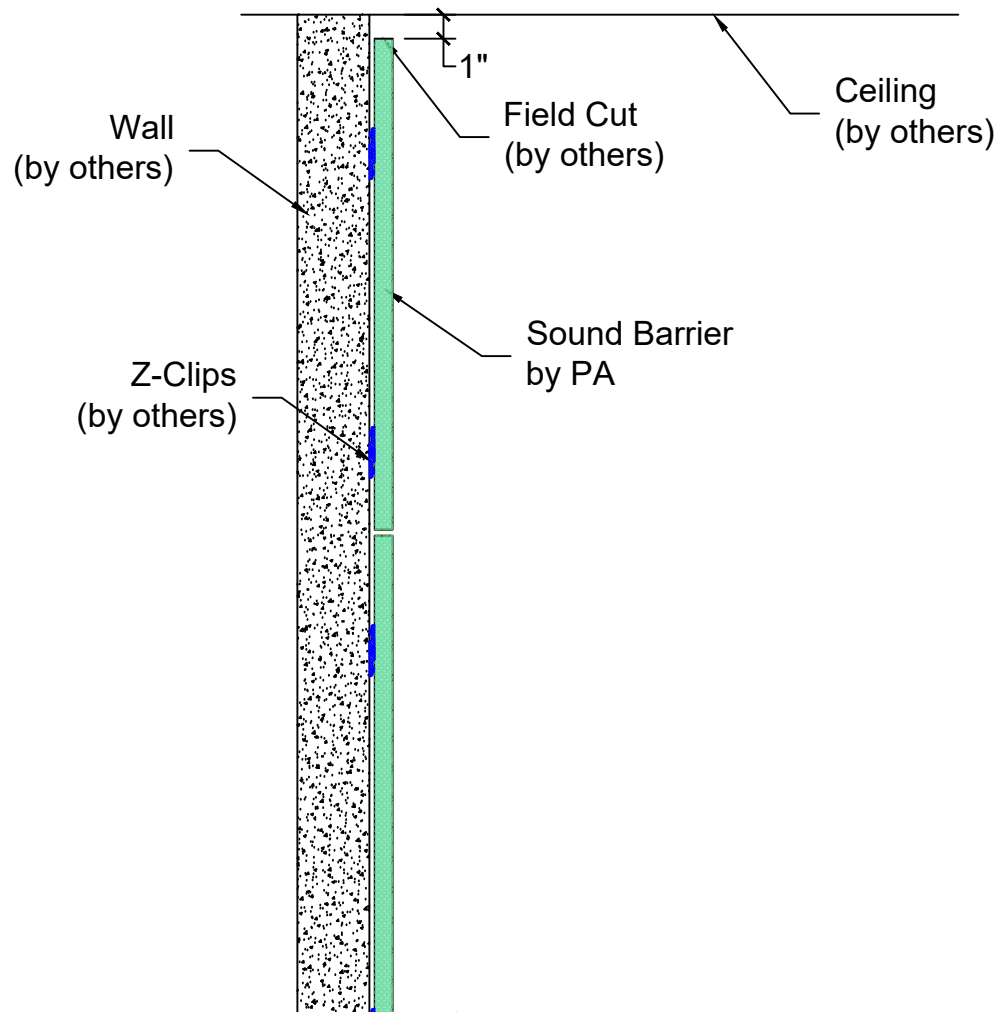

## Panel Installation Details

Scale: 1-1/2" = 1'



**PENNER ARCHITECTURAL  
MILLWORK LLC**

26260 Hwy 32 Lebanon, MO 65536

Office: (417) 718-2400

Website: [www.pennerarchitectural.com](http://www.pennerarchitectural.com)

## PRODUCT DETAILS

**Sound Barrier**

PAGE

P7


DATE: 4-10-26

SCALE: AS NOTED

REV:

DATE:

SDR

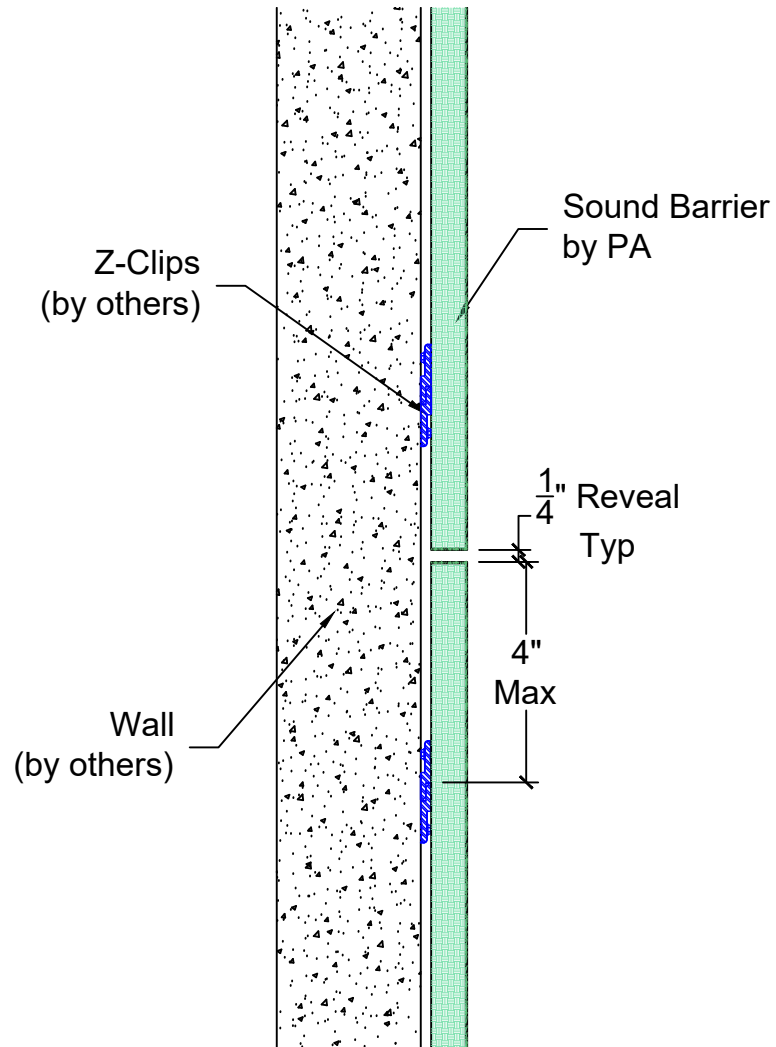

Panel Installation - Reveal between panels

Scale: 3" = 1'



**PENNER ARCHITECTURAL  
MILLWORK LLC**

26260 Hwy 32 Lebanon, MO 65536

Office: (417) 718-2400

Website: [www.pennerarchitectural.com](http://www.pennerarchitectural.com)

**PRODUCT DETAILS**

**Sound Barrier**

PAGE

P8


DATE: 4-10-26

SCALE: AS NOTED

REV:

DATE:

**SDR**

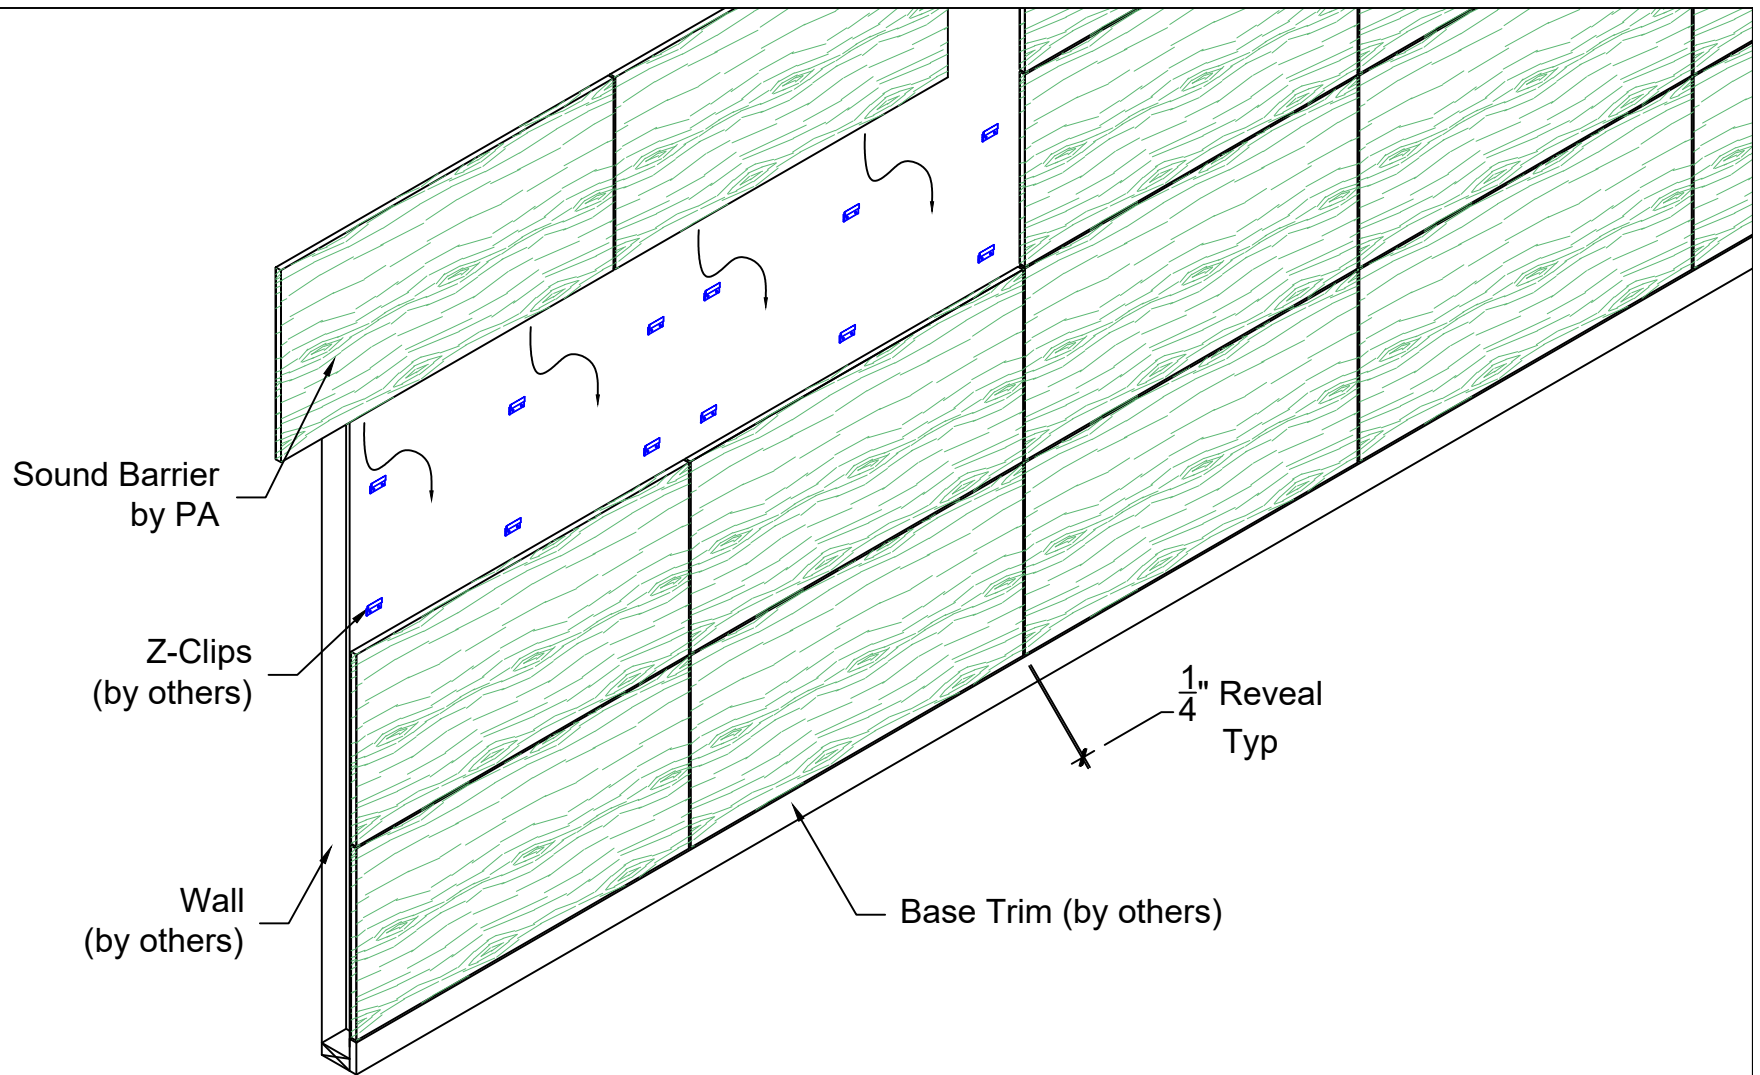

## Isometric Panel Installation

Scale: 1/2" = 1'



**PENNER ARCHITECTURAL  
MILLWORK LLC**

26260 Hwy 32 Lebanon, MO 65536

Office: (417) 718-2400

Website: [www.pennerarchitectural.com](http://www.pennerarchitectural.com)

### PRODUCT DETAILS

**Sound Barrier**

PAGE

P9

DATE: 4-10-26

SCALE: AS NOTED

REV:

DATE:

SDR