



Penner Architectural Millwork, LLC

26260 Hwy 32 Lebanon, MO 65536

www.pennerarchitectural.com

Product Details

Drawings Submittals

JOB NOTES

Panel Sizes and Quantities:

PRODUCT : SOUND BARRIER - SLOT PERFORATED PANEL WALL SYSTEM

veneer: VARIOUS CUT/MATCH OPTIONS

SUBSTRATE: CLASS "A" FIRE RATED PARTICLE BOARD (NAUF OR ULEF)

FSC CERTIFICATION: NONE

PANEL DESCRIPTION: UP TO 4'-0" WIDE X UP TO 8'-0" LONG X 3/4" THICK
WITH 8MM PERFORATIONS @ 32MM O.C. PARALLEL ALIGNMENT,
WITH FACTORY ATTACHED BLACK ACOUSTIC FABRIC ON BACK OF PANEL

EDGE DETAIL: EDGE BANDED AS REQUIRED

FINISH: CLEAR, SATIN SHEEN

PERIMETER: PERIMETER PANELS WILL BE FIELD CUT (IF REQUIRED) BY INSTALLER

CUTOUTS: ALL FIXTURE AND DEVICE OPENINGS TO BE FIELD CUT BY INSTALLER

SUSPENSION: ALL PANELS WILL BE INSTALLED WITH Z-CLIPS (BY OTHERS)

TOTAL PANELS: APPROX ### TOTAL SQ FT (WASTE / ATTIC STOCK NOT INCLUDED)

1## P01 UP TO 4'-0" WIDE X 8'-0" LONG

OVERAGE IS NOT INCLUDED. CUSTOMER SHOULD CONSIDER ORDERING EXTRA MATERIAL
FOR WASTE AND/OR ATTIC STOCK.



PENNER ARCHITECTURAL
MILLWORK LLC

26260 Hwy 32 Lebanon, MO 65536

Office: (417) 718-2400

Website: www.pennerarchitectural.com

PRODUCT DETAILS

Sound Barrier - Slot
8mm @ 32mm O.C.-P

PAGE

P1


DATE: 4-23-26

SCALE: AS NOTED

REV:

DATE:

SDR

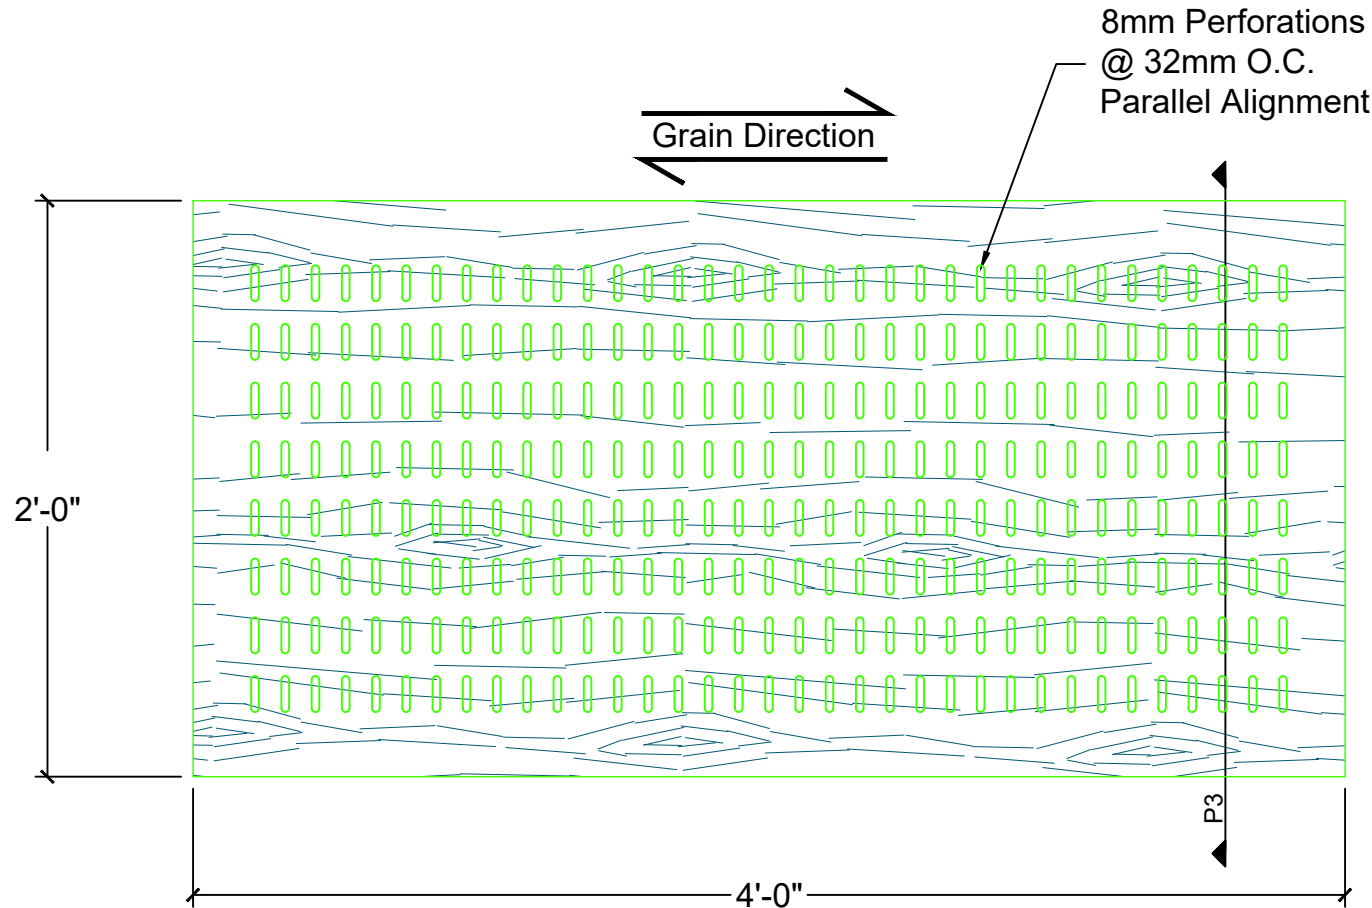

Typical Panel Face View

Scale: 1-1/2" = 1'



**PENNER ARCHITECTURAL
MILLWORK LLC**

26260 Hwy 32 Lebanon, MO 65536

Office: (417) 718-2400

Website: www.pennerarchitectural.com

PRODUCT DETAILS

**Sound Barrier - Slot
8mm @ 32mm O.C.-P**

PAGE

P2



DATE: 4-23-26

SCALE: AS NOTED

REV:

DATE:

SDR

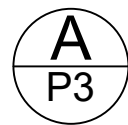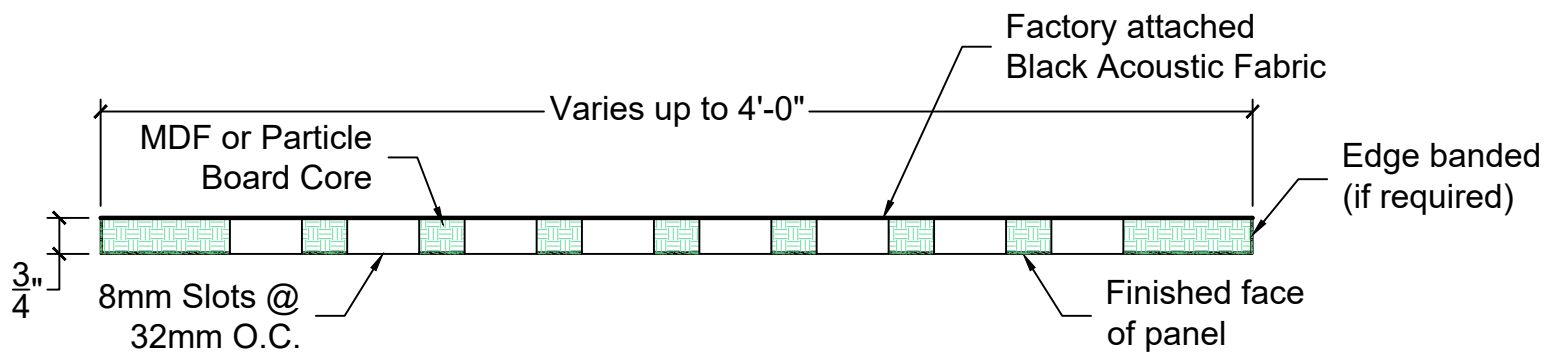

Panel Section View

Scale: 3" = 1'



**PENNER ARCHITECTURAL
MILLWORK LLC**

26260 Hwy 32 Lebanon, MO 65536

Office: (417) 718-2400

Website: www.pennerarchitectural.com

PRODUCT DETAILS

**Sound Barrier - Slot
8mm @ 32mm O.C.-P**

PAGE

P3


DATE: 4-23-26

SCALE: AS NOTED

REV:

DATE:

SDR

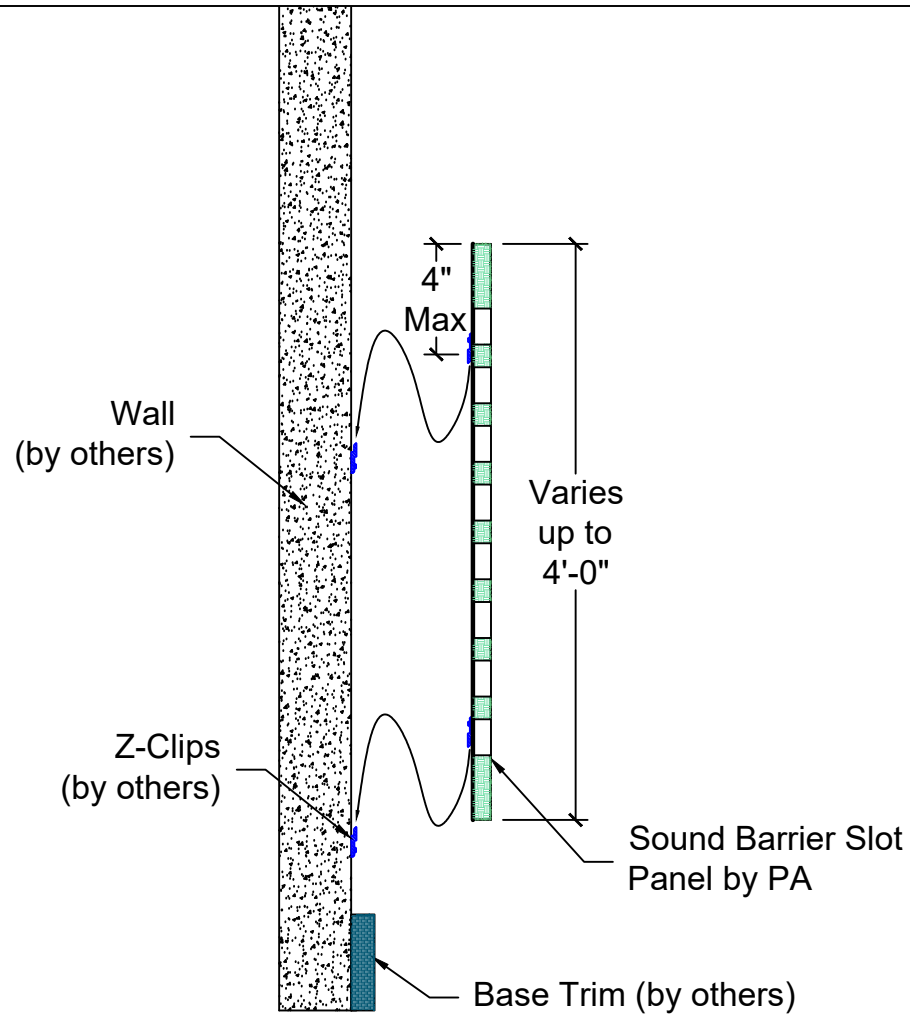

Panel Installation Details

Scale: 1-1/2" = 1'



**PENNER ARCHITECTURAL
MILLWORK LLC**

26260 Hwy 32 Lebanon, MO 65536

Office: (417) 718-2400

Website: www.pennerarchitectural.com

PRODUCT DETAILS

**Sound Barrier - Slot
8mm @ 32mm O.C.-P**

PAGE

P4


DATE: 4-23-26

SCALE: AS NOTED

REV:

DATE:

SDR

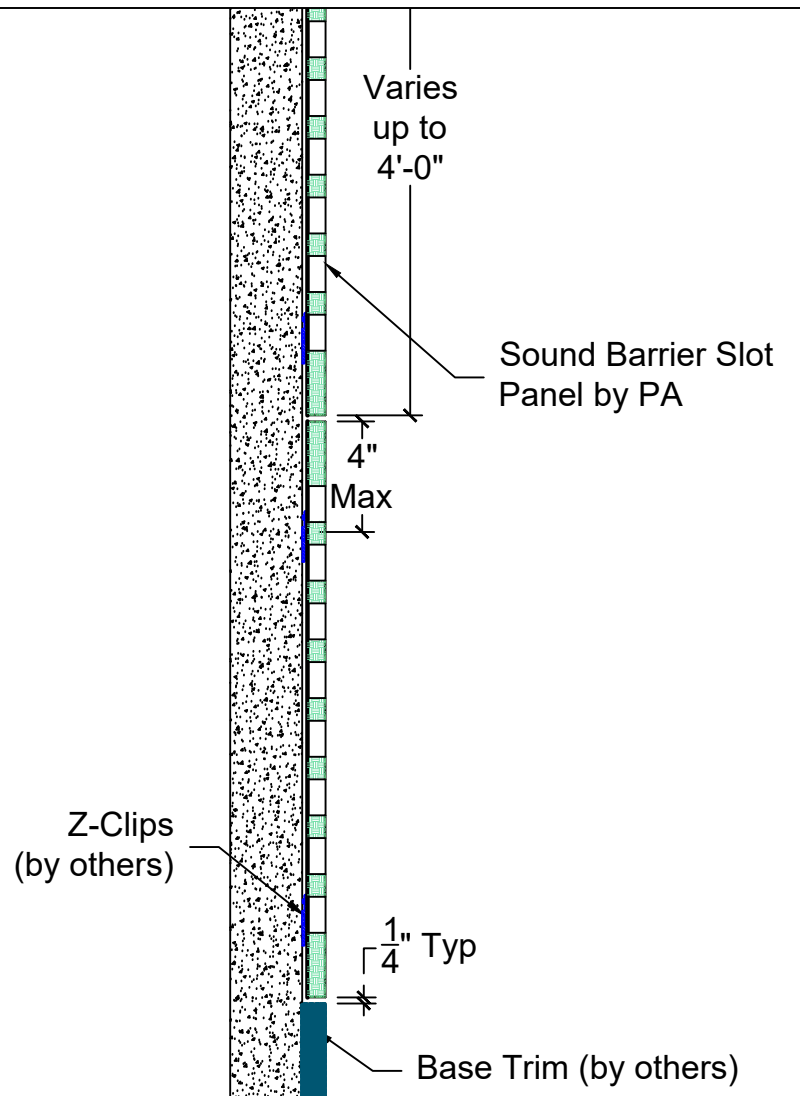

A
P5

Panel Installation Details

Scale: 1-1/2" = 1'



**PENNER ARCHITECTURAL
MILLWORK LLC**

26260 Hwy 32 Lebanon, MO 65536

Office: (417) 718-2400

Website: www.pennerarchitectural.com

PRODUCT DETAILS

**Sound Barrier - Slot
8mm @ 32mm O.C.-P**

PAGE

P5


DATE: 4-23-26

SCALE: AS NOTED

REV:

DATE:

SDR

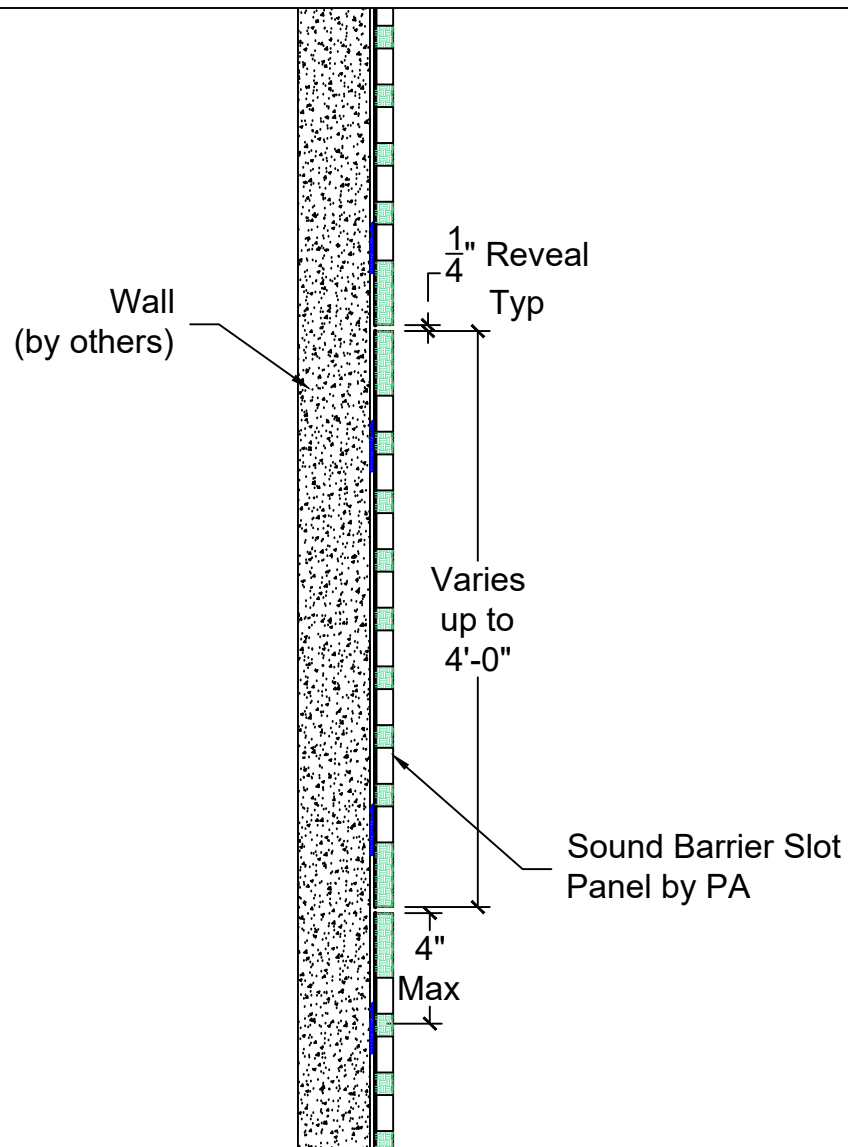

A
P6

Panel Installation Details

Scale: 1-1/2" = 1'



**PENNER ARCHITECTURAL
MILLWORK LLC**

26260 Hwy 32 Lebanon, MO 65536

Office: (417) 718-2400

Website: www.pennerarchitectural.com

PRODUCT DETAILS

**Sound Barrier - Slot
8mm @ 32mm O.C.-P**

PAGE

P6


DATE: 4-23-26

SCALE: AS NOTED

REV:

DATE:

SDR

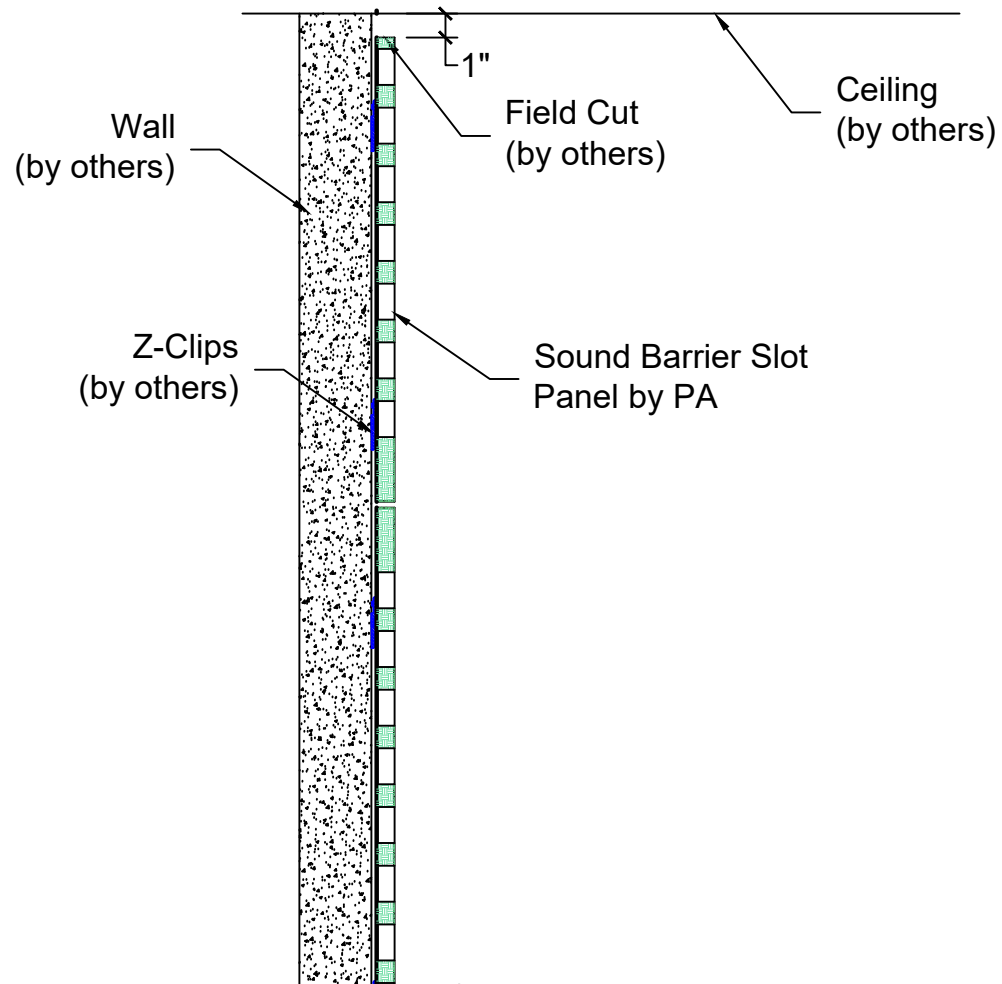

Panel Installation Details

Scale: 1-1/2" = 1'



**PENNER ARCHITECTURAL
MILLWORK LLC**

26260 Hwy 32 Lebanon, MO 65536

Office: (417) 718-2400

Website: www.pennerarchitectural.com

PRODUCT DETAILS

**Sound Barrier - Slot
8mm @ 32mm O.C.-P**

PAGE

P7


DATE: 4-23-26

SCALE: AS NOTED

REV:

DATE:

SDR

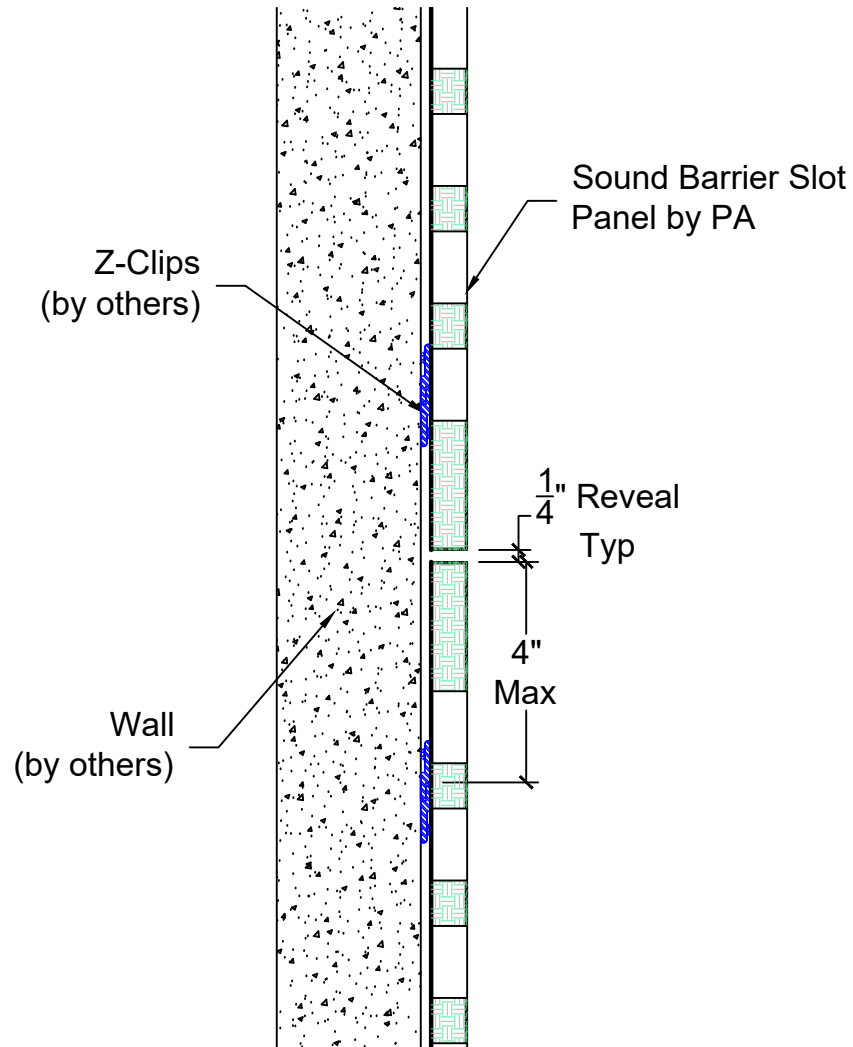

A
P8

Panel Installation - Reveal between panels

Scale: 3" = 1'



**PENNER ARCHITECTURAL
MILLWORK LLC**

26260 Hwy 32 Lebanon, MO 65536

Office: (417) 718-2400

Website: www.pennerarchitectural.com

PRODUCT DETAILS

**Sound Barrier - Slot
8mm @ 32mm O.C.-P**

PAGE

P8


DATE: 4-23-26

SCALE: AS NOTED

REV:

DATE:

SDR

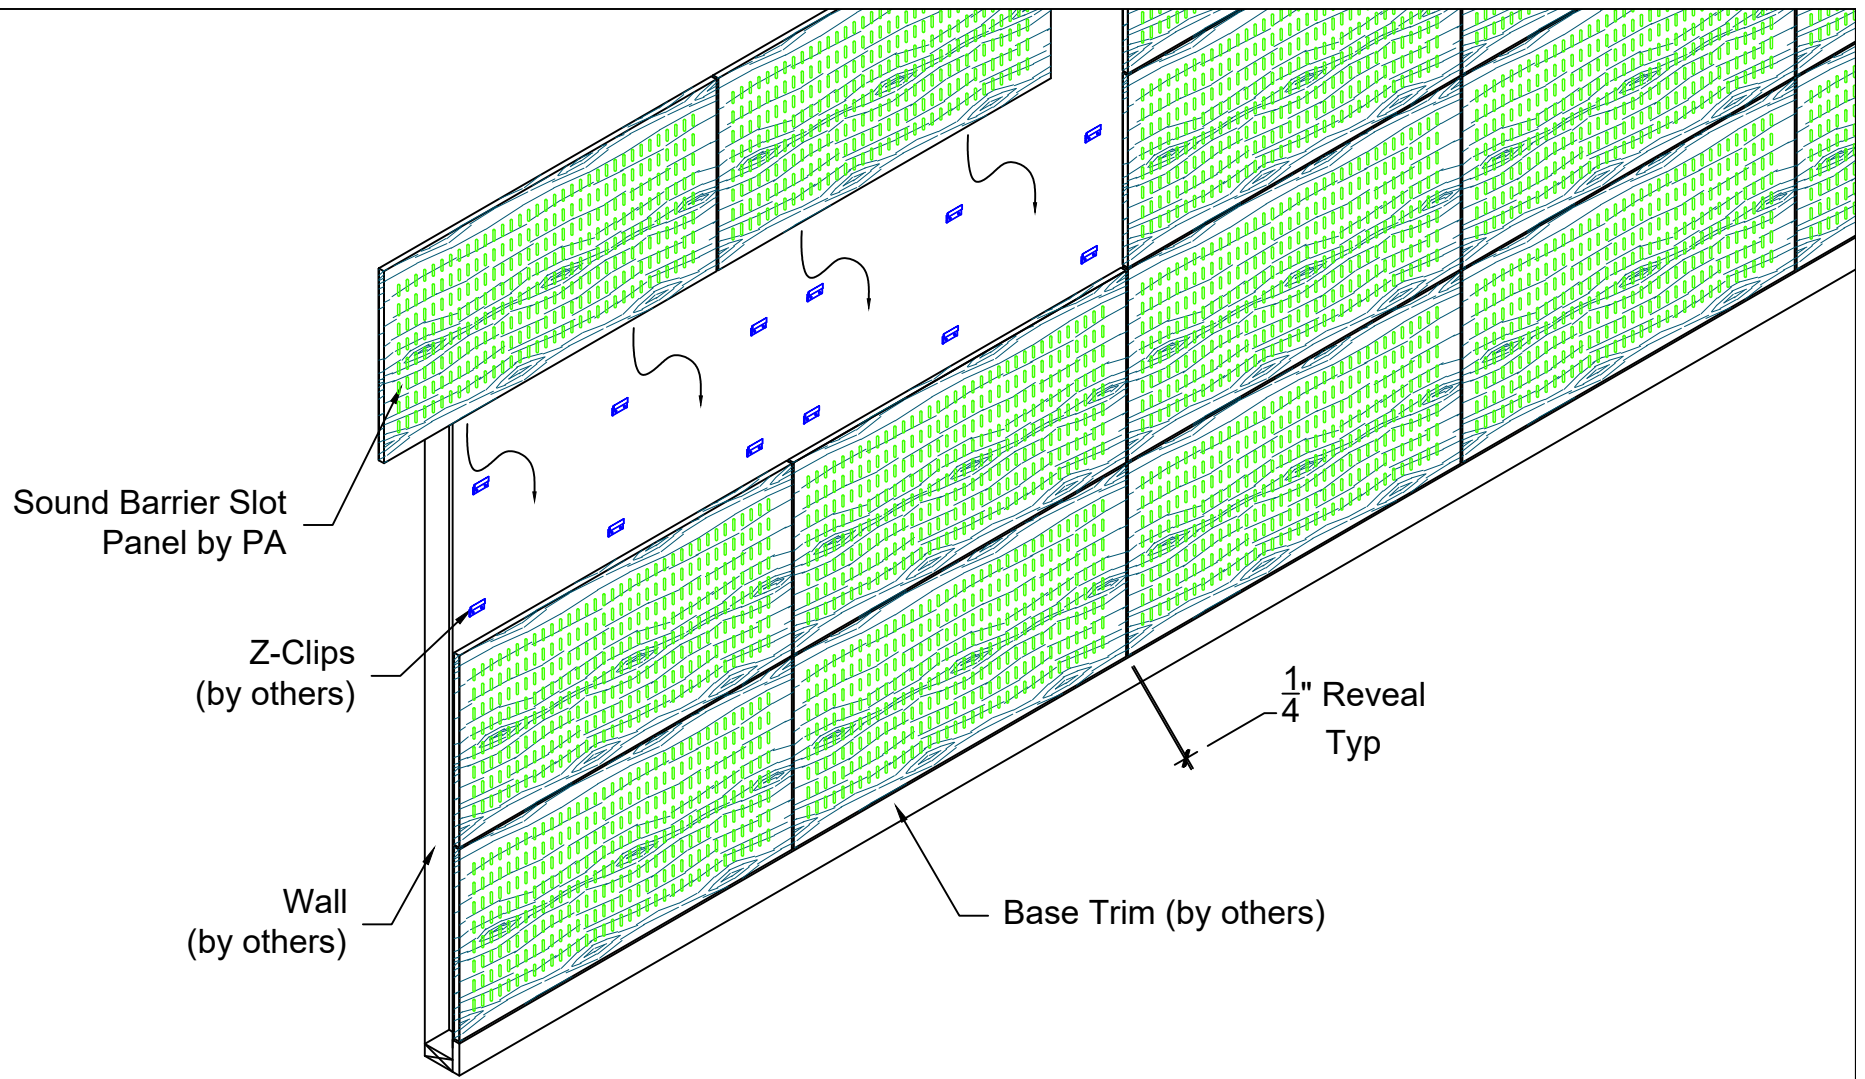

A
P9

Isometric Panel Installation

Scale: 1/2" = 1'



**PENNER ARCHITECTURAL
MILLWORK LLC**

26260 Hwy 32 Lebanon, MO 65536

Office: (417) 718-2400

Website: www.pennerarchitectural.com

PRODUCT DETAILS

**Sound Barrier - Slot
8mm @ 32mm O.C.-P**

PAGE

P9

DATE: 4-23-26

SCALE: AS NOTED

REV:

DATE:

SDR