



**Penner Architectural Millwork, LLC**

26260 Hwy 32 Lebanon, MO 65536

[www.pennerarchitectural.com](http://www.pennerarchitectural.com)

# **Product Details**

# **Drawings Submittals**

# JOB NOTES


## Panel Sizes and Quantities:

**PRODUCT :** SOUND BARRIER PANEL WALL SYSTEM  
**VENEER:** VARIOUS CUT/MATCH OPTIONS  
**SUBSTRATE:** CLASS "A" FIRE RATED PARTICLE BOARD (NAUF OR ULEF)  
**FSC CERTIFICATION:** NONE  
**PANEL DESCRIPTION:** UP TO 4'-0" WIDE X UP TO 8'-0" LONG X 3/4" THICK  
WITH 8MM PERFORATIONS @ 32MM O.C. PARALLEL ALIGNMENT,  
WITH FACTORY ATTACHED BLACK ACOUSTIC FABRIC ON BACK OF PANEL  
**EDGE DETAIL:** EDGE BANDED AS REQUIRED  
**FINISH:** CLEAR, SATIN SHEEN  
**PERIMETER:** PERIMETER PANELS WILL BE FIELD CUT (IF REQUIRED) BY INSTALLER  
**CUTOUTS:** ALL FIXTURE AND DEVICE OPENINGS TO BE FIELD CUT BY INSTALLER  
**SUSPENSION:** ALL PANELS WILL BE INSTALLED WITH Z-CLIPS (BY OTHERS)

**TOTAL PANELS:** APPROX ### TOTAL SQ FT (WASTE / ATTIC STOCK NOT INCLUDED)  
1## P01 UP TO 4'-0" WIDE X 8'-0" LONG

OVERAGE IS NOT INCLUDED. CUSTOMER SHOULD CONSIDER ORDERING EXTRA MATERIAL  
FOR WASTE AND/OR ATTIC STOCK.

|   |                                    |                 |
|---|------------------------------------|-----------------|
|  <div><b>PENNER ARCHITECTURAL<br/>MILLWORK LLC</b><br/><br/>26260 Hwy 32 Lebanon, MO 65536<br/>Office: (417) 718-2400<br/><br/>Website: <a href="http://www.pennerarchitectural.com">www.pennerarchitectural.com</a></div> | PRODUCT DETAILS                    |                 |
|   | Sound Barrier<br>8mm @ 32mm O.C.-P | PAGE<br>P1      |
|   | DATE: 4-10-26                      | SCALE: AS NOTED |
|   | REV:                               | DATE: SDR       |

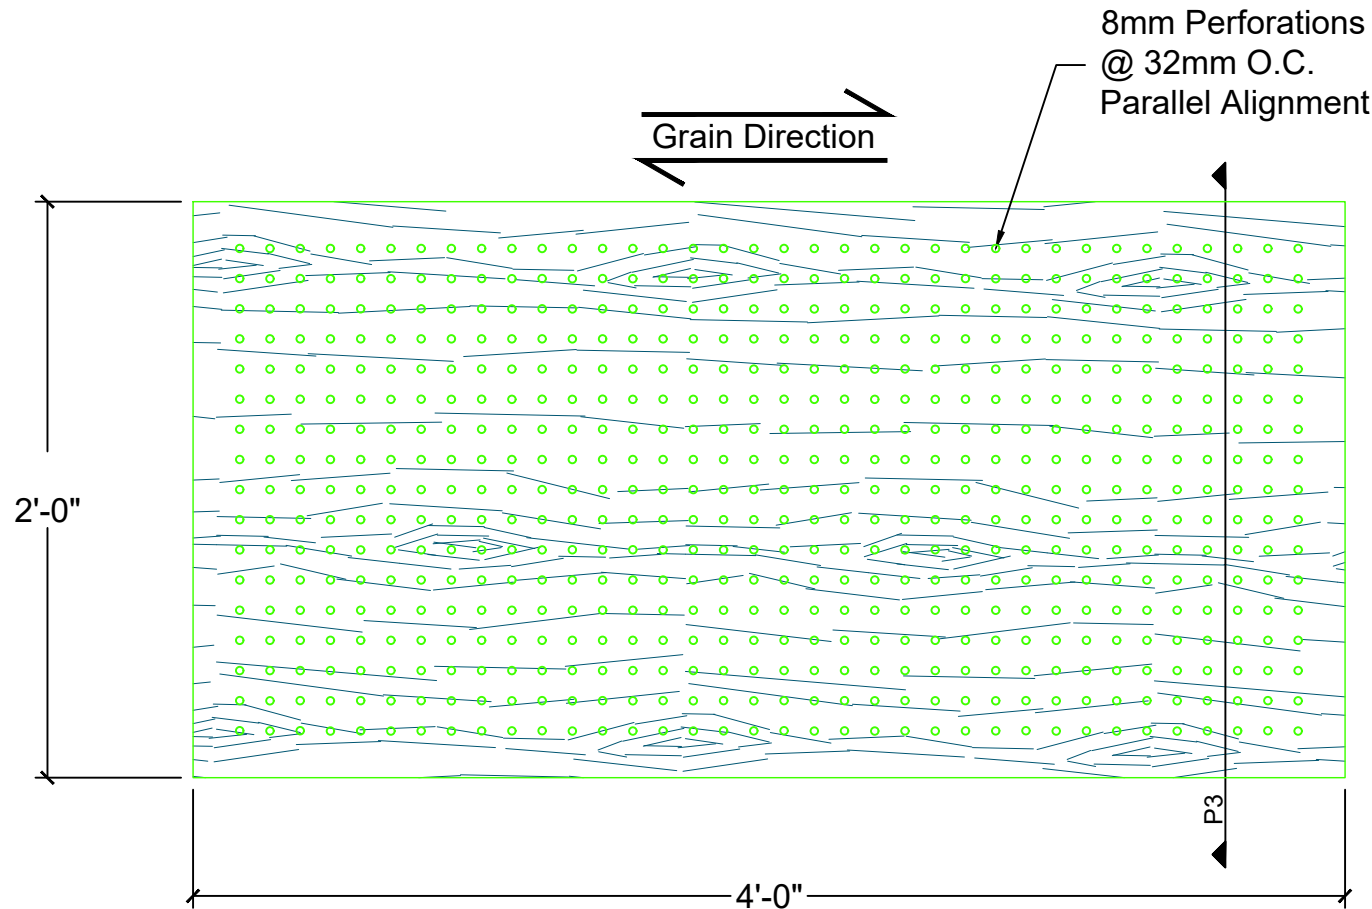

Typical Panel Face View

Scale: 1-1/2" = 1'



**PENNER ARCHITECTURAL  
MILLWORK LLC**

26260 Hwy 32 Lebanon, MO 65536

Office: (417) 718-2400

Website: [www.pennerarchitectural.com](http://www.pennerarchitectural.com)

**PRODUCT DETAILS**

**Sound Barrier  
8mm @ 32mm O.C.-P**

PAGE

P2



DATE: 4-10-26

SCALE: AS NOTED

REV:

DATE:

SDR

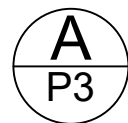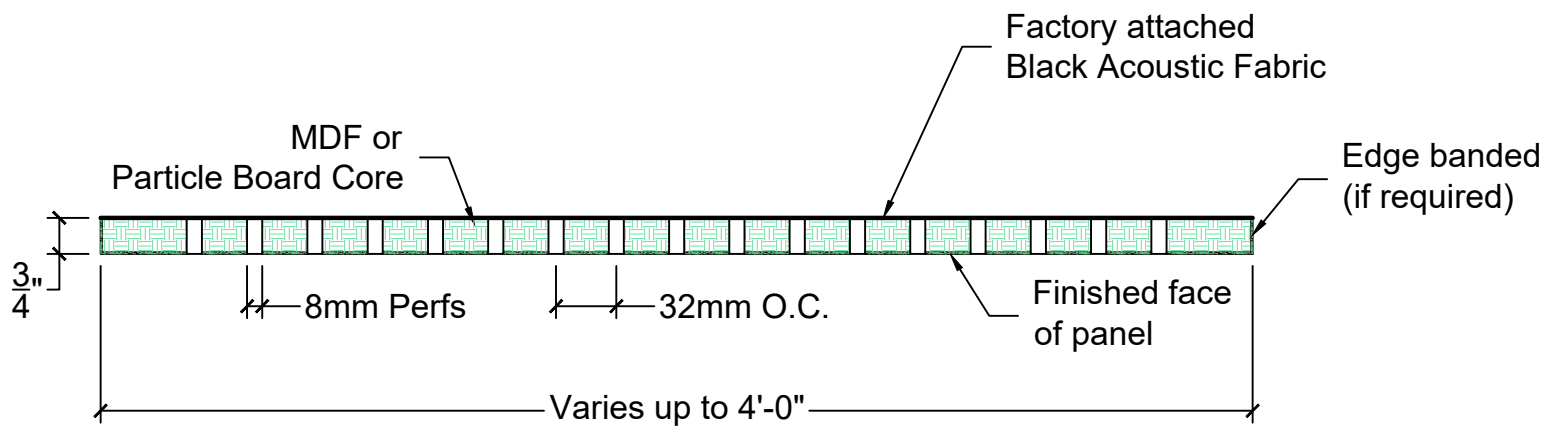

Panel Section View

Scale: 3" = 1'



**PENNER ARCHITECTURAL  
MILLWORK LLC**


26260 Hwy 32 Lebanon, MO 65536

Office: (417) 718-2400

Website: [www.pennerarchitectural.com](http://www.pennerarchitectural.com)

**PRODUCT DETAILS**

|                                            |                 |      |
|--------------------------------------------|-----------------|------|
| <b>Sound Barrier<br/>8mm @ 32mm O.C.-P</b> |                 | PAGE |
|                                            |                 | P3   |
| DATE: 4-10-26                              | SCALE: AS NOTED | SDR  |
| REV:                                       | DATE:           |      |

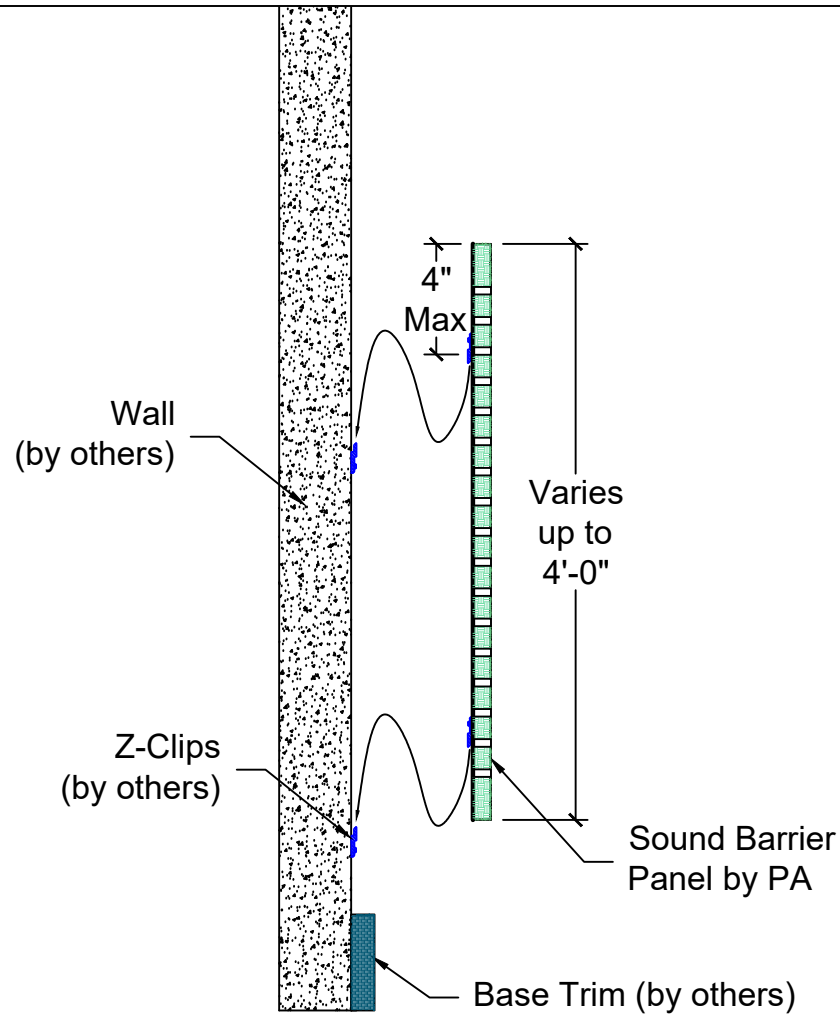

## Panel Installation Details

Scale: 1-1/2" = 1'



**PENNER ARCHITECTURAL  
MILLWORK LLC**

26260 Hwy 32 Lebanon, MO 65536

Office: (417) 718-2400

Website: [www.pennerarchitectural.com](http://www.pennerarchitectural.com)

### PRODUCT DETAILS

**Sound Barrier  
8mm @ 32mm O.C.-P**

PAGE

P4


DATE: 4-10-26

SCALE: AS NOTED

REV:

DATE:

SDR

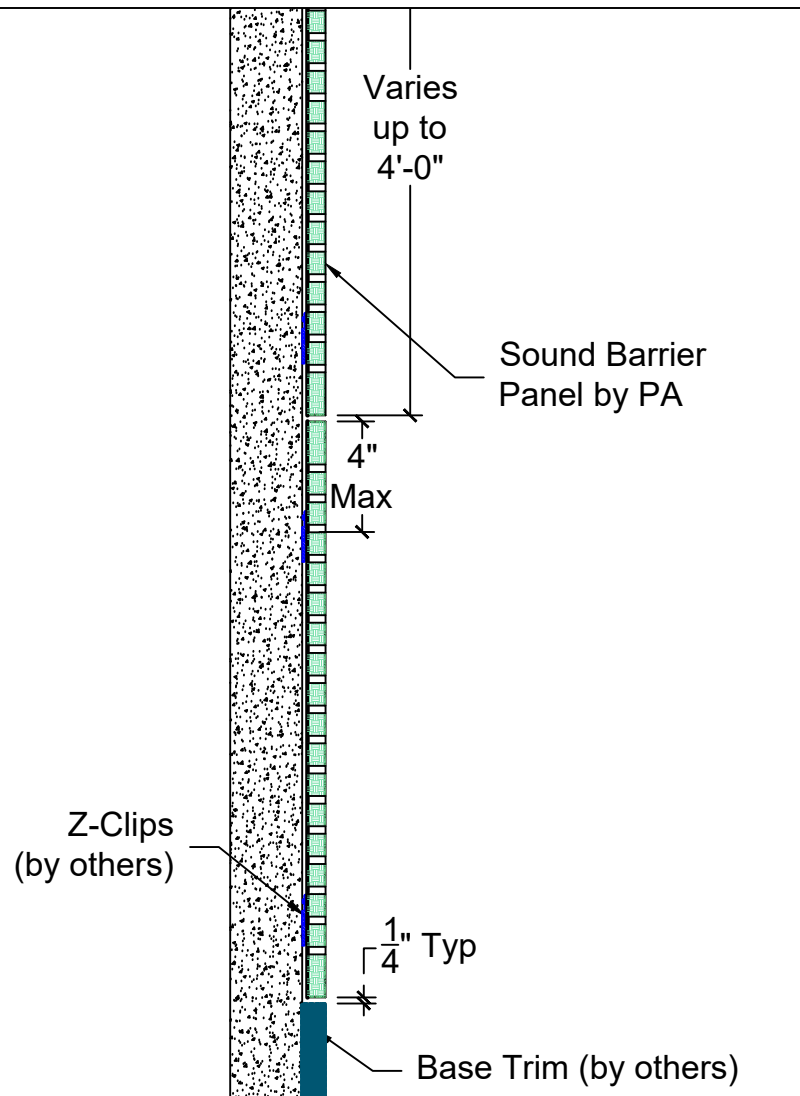

**A**  
P5

## Panel Installation Details

Scale: 1-1/2" = 1'



**PENNER ARCHITECTURAL  
MILLWORK LLC**

26260 Hwy 32 Lebanon, MO 65536

Office: (417) 718-2400

Website: [www.pennerarchitectural.com](http://www.pennerarchitectural.com)

### PRODUCT DETAILS

**Sound Barrier  
8mm @ 32mm O.C.-P**

PAGE

P5


DATE: 4-10-26

SCALE: AS NOTED

REV:

DATE:

SDR

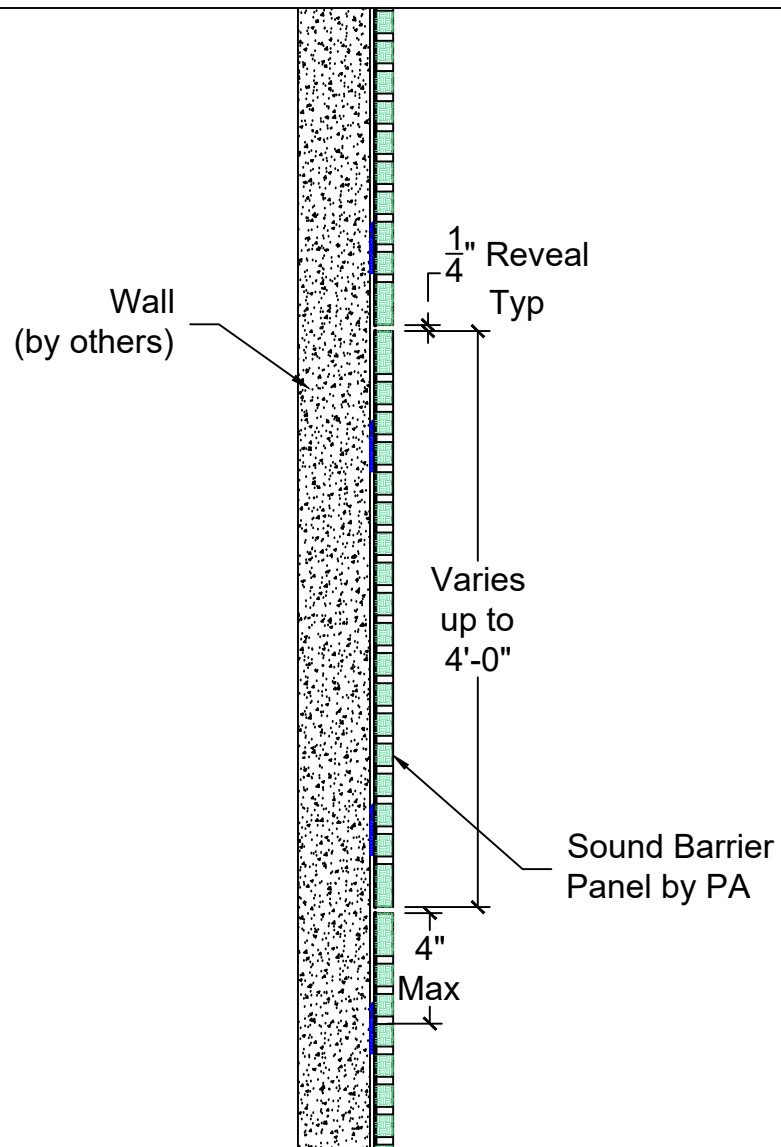

**A**  
P6

## Panel Installation Details

Scale: 1-1/2" = 1'



**PENNER ARCHITECTURAL  
MILLWORK LLC**

26260 Hwy 32 Lebanon, MO 65536

Office: (417) 718-2400

Website: [www.pennerarchitectural.com](http://www.pennerarchitectural.com)

## PRODUCT DETAILS

**Sound Barrier  
8mm @ 32mm O.C.-P**

PAGE

P6


DATE: 4-10-26

SCALE: AS NOTED

REV:

DATE:

SDR

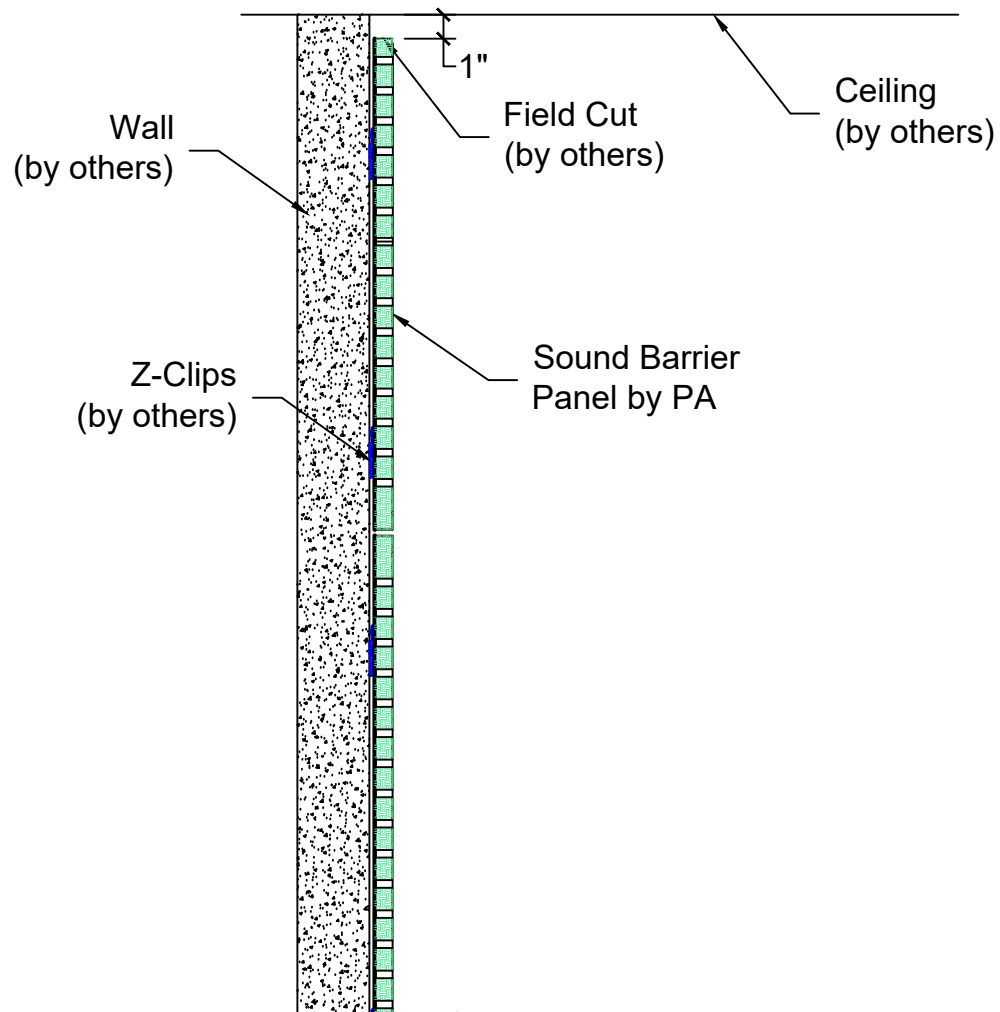

## Panel Installation Details

Scale: 1-1/2" = 1'



**PENNER ARCHITECTURAL  
MILLWORK LLC**

26260 Hwy 32 Lebanon, MO 65536

Office: (417) 718-2400

Website: [www.pennerarchitectural.com](http://www.pennerarchitectural.com)

### PRODUCT DETAILS

**Sound Barrier  
8mm @ 32mm O.C.-P**

PAGE

P7


DATE: 4-10-26

SCALE: AS NOTED

REV:

DATE:

SDR

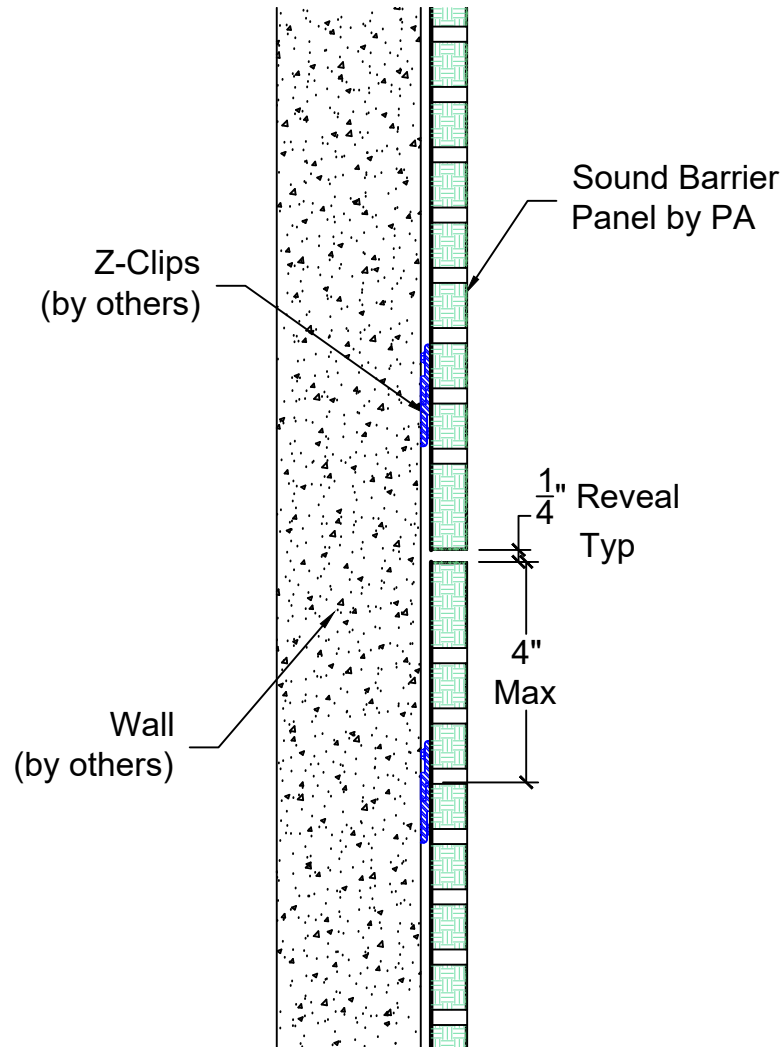

Panel Installation - Reveal between panels

Scale: 3" = 1'



**PENNER ARCHITECTURAL  
MILLWORK LLC**

26260 Hwy 32 Lebanon, MO 65536

Office: (417) 718-2400

Website: [www.pennerarchitectural.com](http://www.pennerarchitectural.com)

**PRODUCT DETAILS**

**Sound Barrier  
8mm @ 32mm O.C.-P**

PAGE

P8


DATE: 4-10-26

SCALE: AS NOTED

REV:

DATE:

SDR

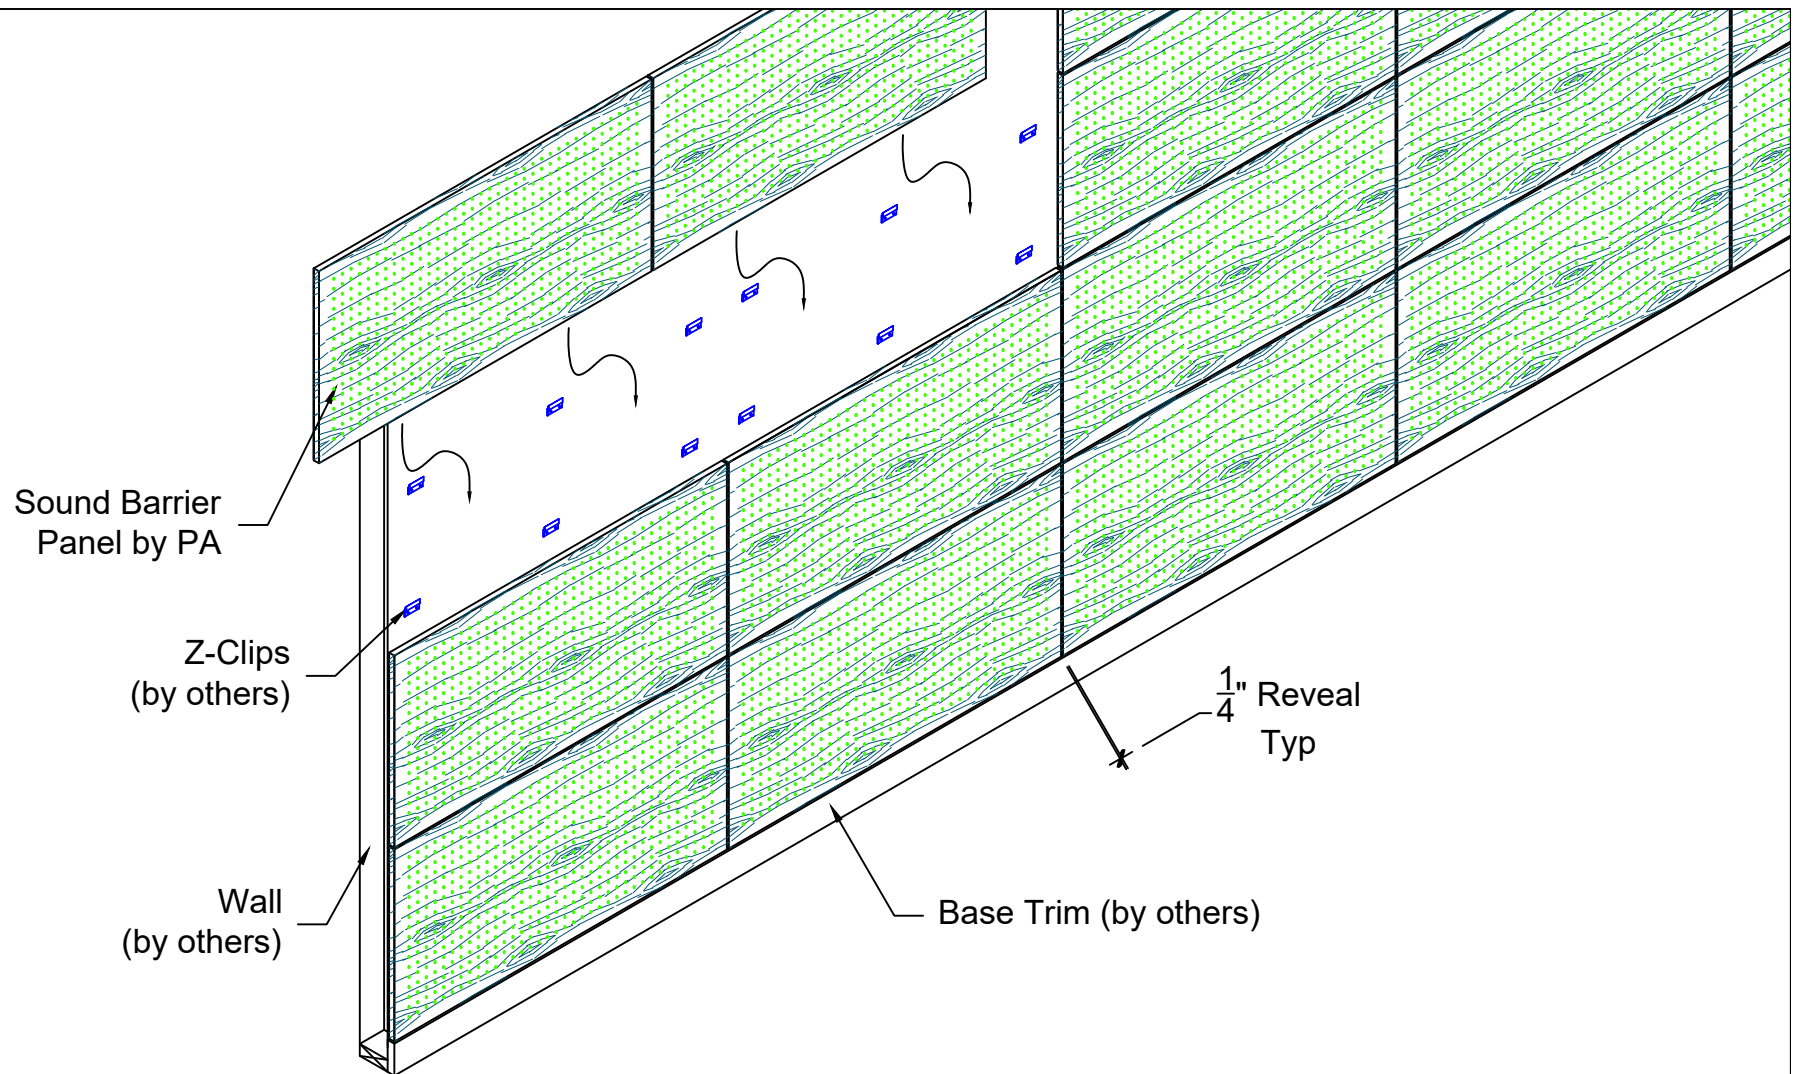

## Isometric Panel Installation

Scale: 1/2" = 1'



**PENNER ARCHITECTURAL  
MILLWORK LLC**

26260 Hwy 32 Lebanon, MO 65536

Office: (417) 718-2400

Website: [www.pennerarchitectural.com](http://www.pennerarchitectural.com)

### PRODUCT DETAILS

**Sound Barrier  
8mm @ 32mm O.C.-P**

PAGE

P9

DATE: 4-10-26

SCALE: AS NOTED

REV:

DATE:

SDR