



Penner Architectural Millwork, LLC

26260 Hwy 32 Lebanon, MO 65536

www.pennerarchitectural.com

Product Details

Drawings Submittals

JOB NOTES


Panel Sizes and Quantities:

PRODUCT : MACH 1 - GRILLE WALL SYSTEM
SOLID WOOD: SOLID POPLAR, WHITE OAK, MAPLE, BIRCH, CHERRY, ETC
FSC CERTIFICATION: NONE
PANEL DESCRIPTION: 12-1/4" WIDE X VARIOUS LENGTHS UP TO 7'-11" LONG X 2-3/4" DEEP
BLADE DETAILS: 4 BLADES PER FOOT, 5/8" THICK x 2-3/4" DEEP
FINISH: CLEAR/CUSTOM, SATIN SHEEN
PERIMETER: PERIMETER PANELS WILL BE FIELD CUT (IF REQUIRED) BY INSTALLER
CUTOUTS: ALL FIXTURE AND DEVICE OPENINGS TO BE FIELD CUT BY INSTALLER
SUSPENSION: ALL PANELS WILL BE ATTACHED WITH FASTENERS, BY INSTALLER, AT 24" O.C. MAX

TOTAL PANELS: APPROX ### TOTAL SQ FT (WASTE / ATTIC STOCK NOT INCLUDED)
1## P01 12-1/4" WIDE X UP TO 7-11" LONG

OVERAGE IS NOT INCLUDED. CUSTOMER SHOULD CONSIDER ORDERING EXTRA MATERIAL FOR WASTE AND/OR ATTIC STOCK.

 PENNER ARCHITECTURAL MILLWORK LLC 26260 Hwy 32 Lebanon, MO 65536 Office: (417) 718-2400 Website: www.pennerarchitectural.com	PRODUCT DETAILS	
	Mach 1-BSW-.625 4-2.75	PAGE P1
	DATE: 5-1-26	SCALE: AS NOTED
	REV:	DATE: SDR

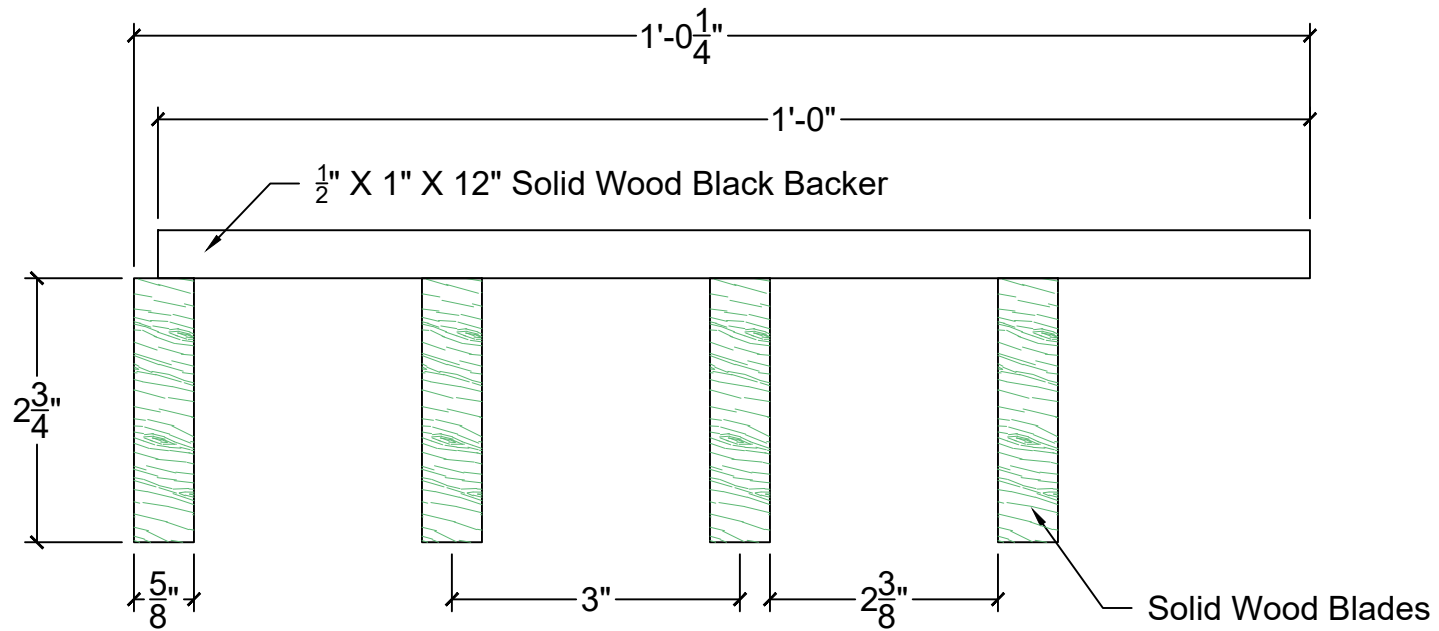

A
P2

Typical Panel Section View

Scale: 6" = 1'



**PENNER ARCHITECTURAL
MILLWORK LLC**

26260 Hwy 32 Lebanon, MO 65536

Office: (417) 718-2400

Website: www.pennerarchitectural.com

PRODUCT DETAILS

**Mach 1-BSW-.625
4-2.75**

PAGE

P2


DATE: 5-1-26

SCALE: AS NOTED

REV:

DATE:

SDR

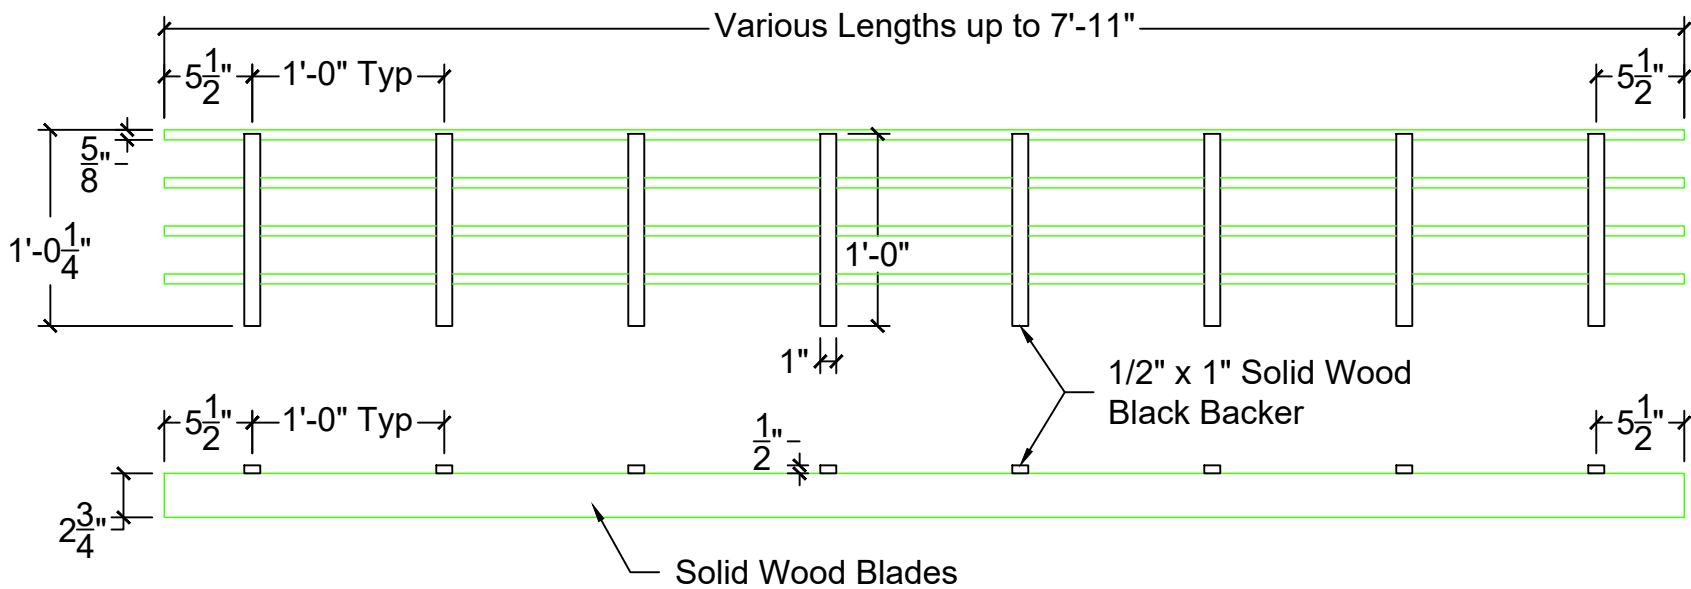

A
P3

Panel Details - Back and Side Views

Scale: 1" = 1'



**PENNER ARCHITECTURAL
MILLWORK LLC**

26260 Hwy 32 Lebanon, MO 65536

Office: (417) 718-2400

Website: www.pennerarchitectural.com

PRODUCT DETAILS

**Mach 1-BSW-.625
4-2.75**

PAGE

P3


DATE: 5-1-26

SCALE: AS NOTED

REV:

DATE:

SDR

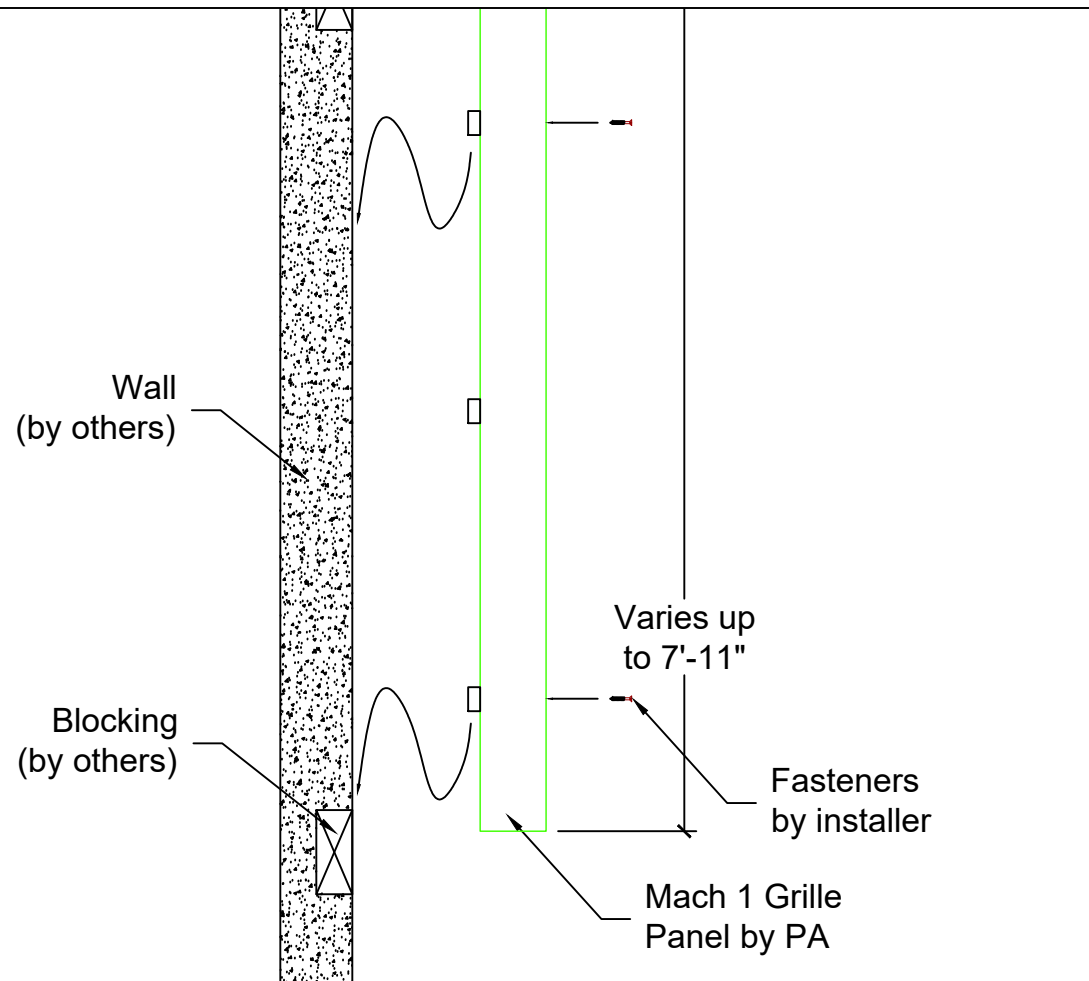

A
P4

Vertical Panel Installation Details

Scale: 1-1/2" = 1'



**PENNER ARCHITECTURAL
MILLWORK LLC**

26260 Hwy 32 Lebanon, MO 65536
Office: (417) 718-2400
Website: www.pennerarchitectural.com


PRODUCT DETAILS

**Mach 1-BSW-.625
4-2.75**

PAGE
P4

DATE: 5-1-26	SCALE: AS NOTED
REV:	DATE:

SDR

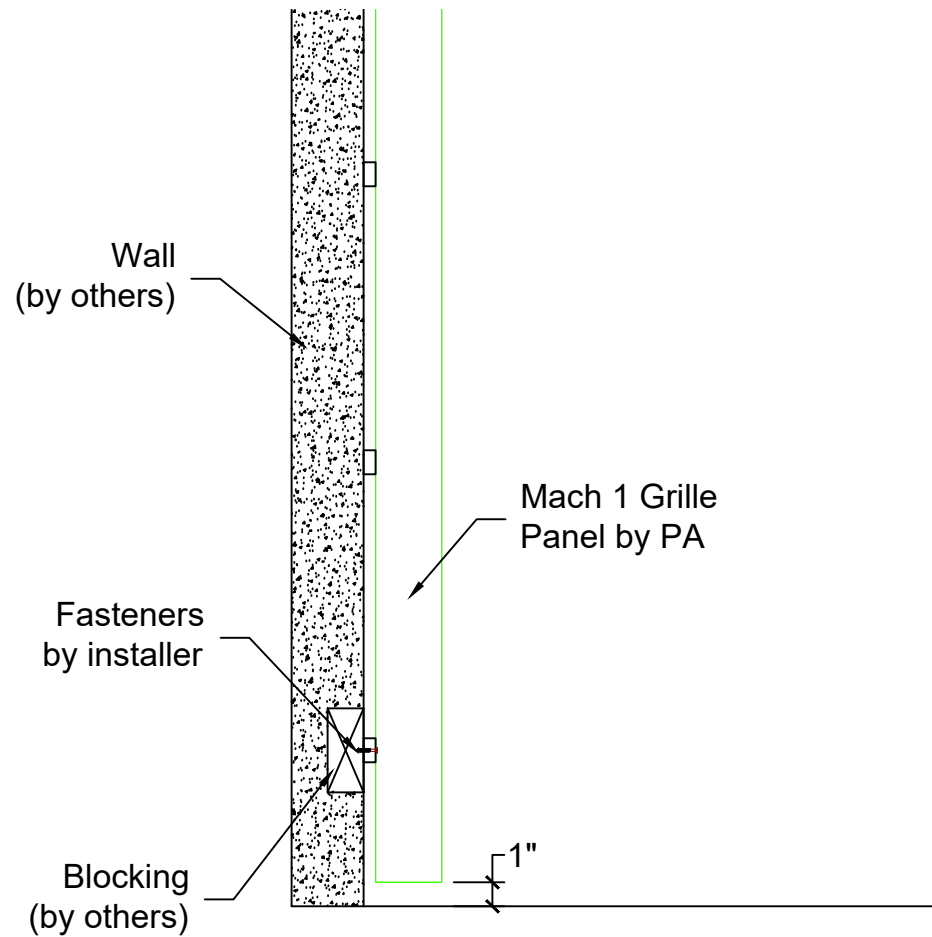

A
P5

Vertical Panel Installation Details

Scale: 1-1/2" = 1'



**PENNER ARCHITECTURAL
MILLWORK LLC**

26260 Hwy 32 Lebanon, MO 65536

Office: (417) 718-2400

Website: www.pennerarchitectural.com

PRODUCT DETAILS

**Mach 1-BSW-.625
4-2.75**

PAGE

P5


DATE: 5-1-26

SCALE: AS NOTED

REV:

DATE:

SDR

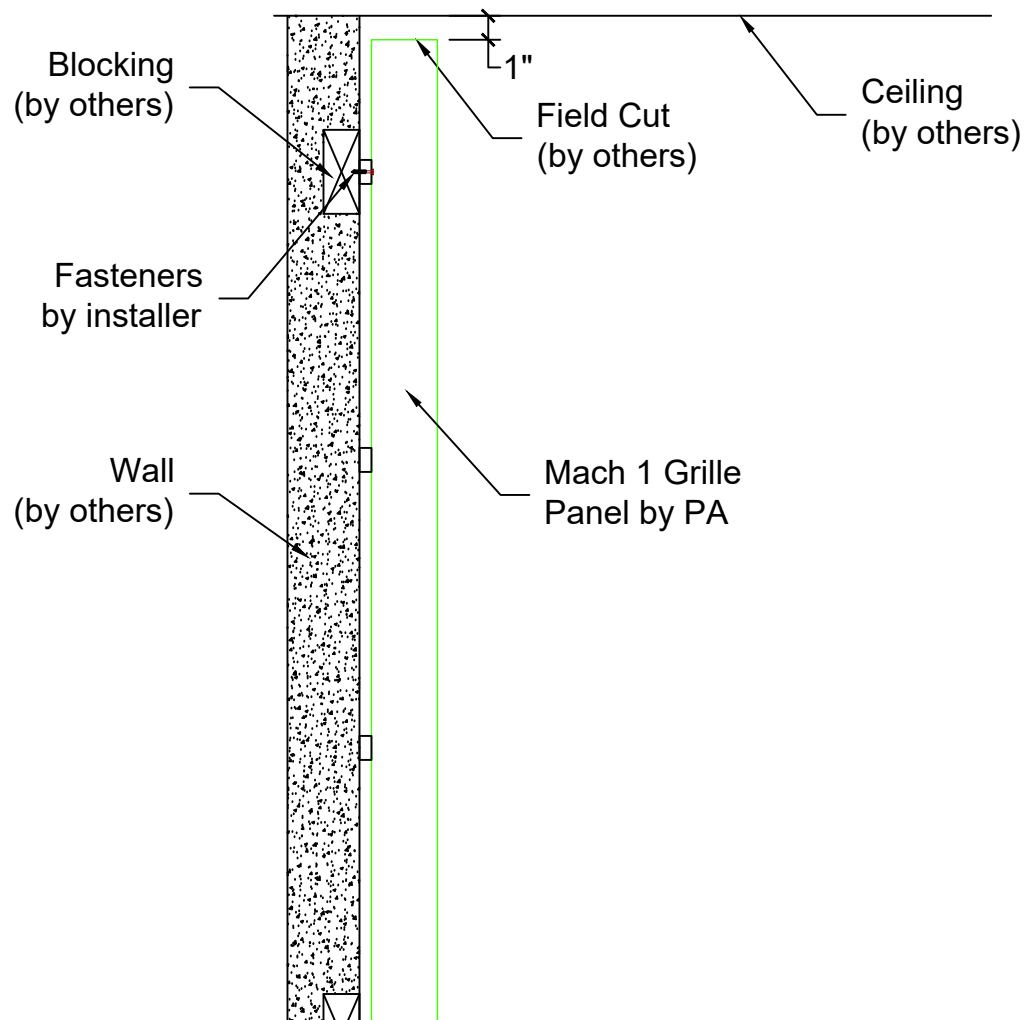

A
P6

Vertical Panel Installation Details

Scale: 1-1/2" = 1'



**PENNER ARCHITECTURAL
MILLWORK LLC**

26260 Hwy 32 Lebanon, MO 65536

Office: (417) 718-2400

Website: www.pennerarchitectural.com

PRODUCT DETAILS

**Mach 1-BSW-.625
4-2.75**

PAGE

P6


DATE: 5-1-26

SCALE: AS NOTED

REV:

DATE:

SDR

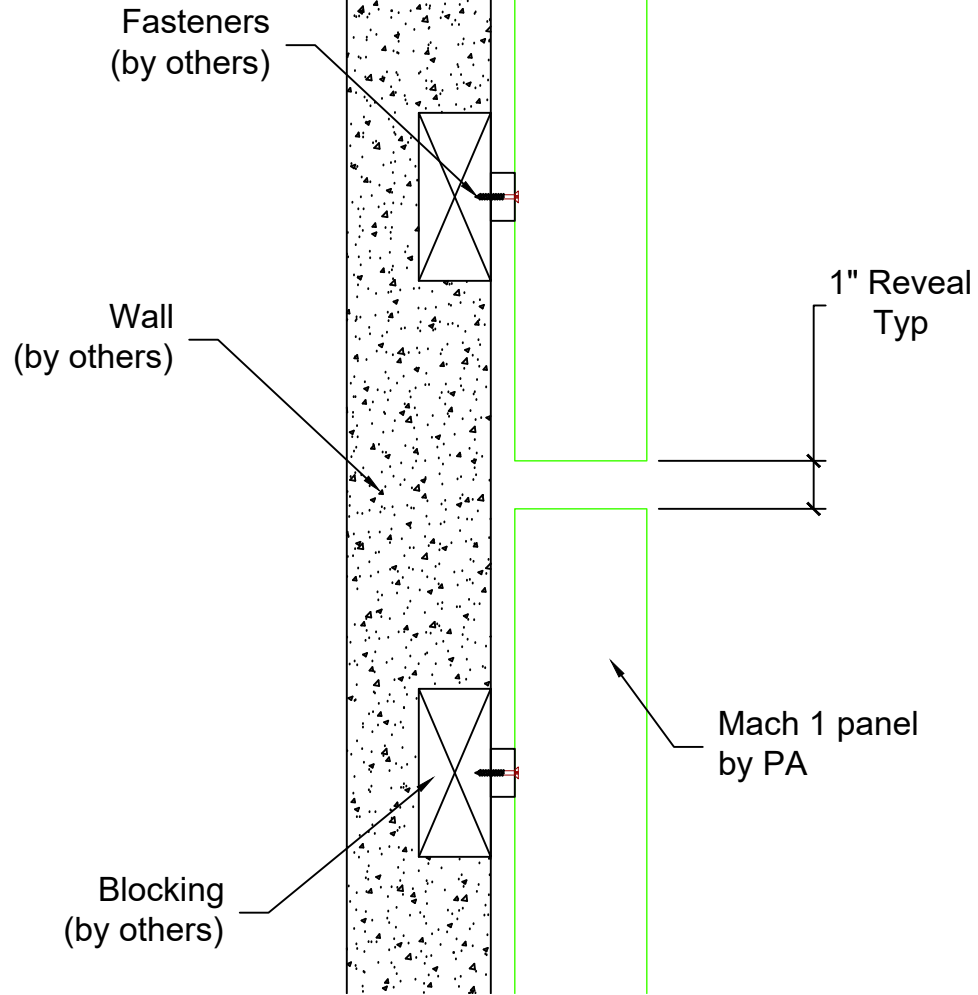

Vertical Panel Installation @ Reveal Between Panels

Scale: 3" = 1'



**PENNER ARCHITECTURAL
MILLWORK LLC**

26260 Hwy 32 Lebanon, MO 65536

Office: (417) 718-2400

Website: www.pennerarchitectural.com

PRODUCT DETAILS

**Mach 1-BSW-.625
4-2.75**

PAGE

P7


DATE: 5-1-26

SCALE: AS NOTED

REV:

DATE:

SDR

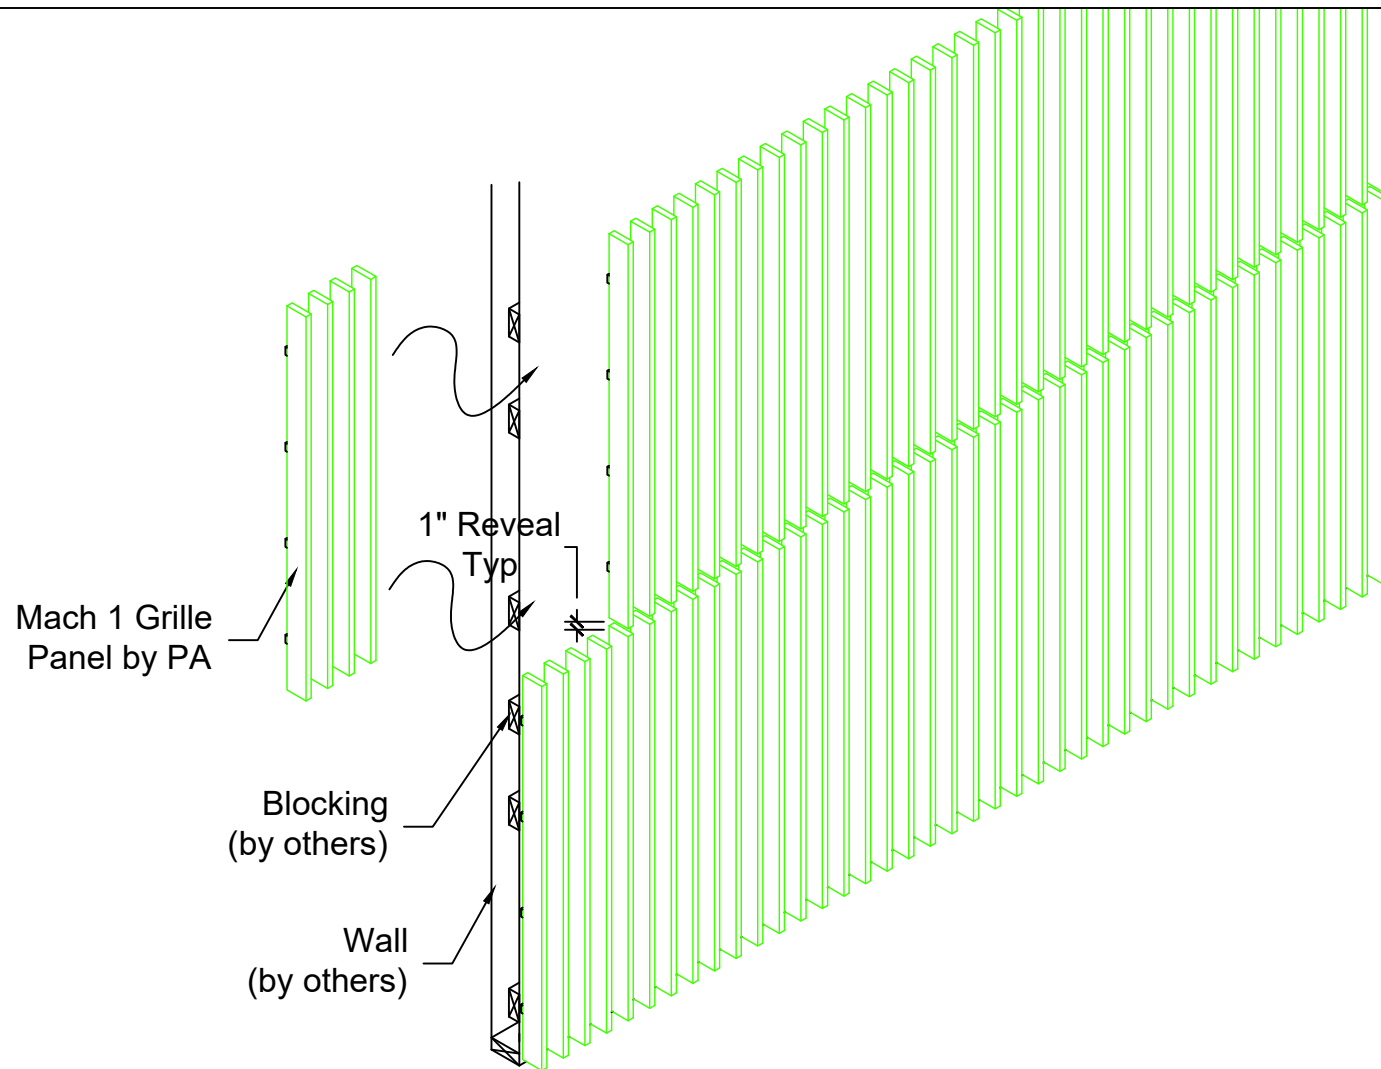

Isometric Vertical Panel Installation Details

Scale: 1/2" = 1'



**PENNER ARCHITECTURAL
MILLWORK LLC**

26260 Hwy 32 Lebanon, MO 65536

Office: (417) 718-2400

Website: www.pennerarchitectural.com

PRODUCT DETAILS

**Mach 1-BSW-.625
4-2.75**

PAGE

P8

DATE: 5-1-26

SCALE: AS NOTED

REV:

DATE:

SDR