

Penner Architectural Millwork, LLC



26260 Hwy 32 Lebanon, MO 65536

www.pennerarchitectural.com

Product Details

Drawings Submittals

JOB NOTES

Plank Sizes and Quantities:

PRODUCT: MACH 2 - LINEAR OPEN CEILING SYSTEM

VENEER: VARIOUS CUT/MATCH OPTIONS

SUBSTRATE: CLASS "A" FIRE RATED PARTICLE BOARD OR MDF (NAUF OR ULEF)

FSC CERTIFICATION: NONE

PLANK DESCRIPTION: 3-3/4" WIDE X 8'-0" LONG X 3/4" THICK

EDGE DETAILS: EDGE BANDED WHERE REQUIRED

OPTIONAL BLACK FIBER FELT ATTACHED ON ONE EDGE

FINISH: CLEAR/CUSTOM, SATIN SHEEN

PERIMETER: PERIMETER PLANKS WILL BE FIELD CUT (IF REQ'D) BY INSTALLER

CUTOOUTS: ALL FIXTURE AND DEVICE OPENINGS TO BE FIELD CUT BY INSTALLER

SUSPENSION: ALL PLANKS WILL BE INSTALLED WITH LINEAR SUPPORT CLIPS, (BY PA), AT 24" O.C. MAX

TOTAL PLANKS: APPROX ### TOTAL SQ FT (WASTE / ATTIC STOCK NOT INCLUDED)

1## P01 UP TO 3-3/4" WIDE X 8-0" LONG

OVERAGE IS NOT INCLUDED. CUSTOMER SHOULD CONSIDER ORDERING EXTRA MATERIAL FOR WASTE AND/OR ATTIC STOCK.



PENNER ARCHITECTURAL
MILLWORK LLC

26260 Hwy 32 Lebanon, MO 65536

Office: (417) 718-2400


Website: www.pennerarchitectural.com

PRODUCT DETAILS

Mach 2-V-375-O

PAGE
P1

DATE: 1-22-26	SCALE: AS NOTED	SDR
REV:	DATE:	

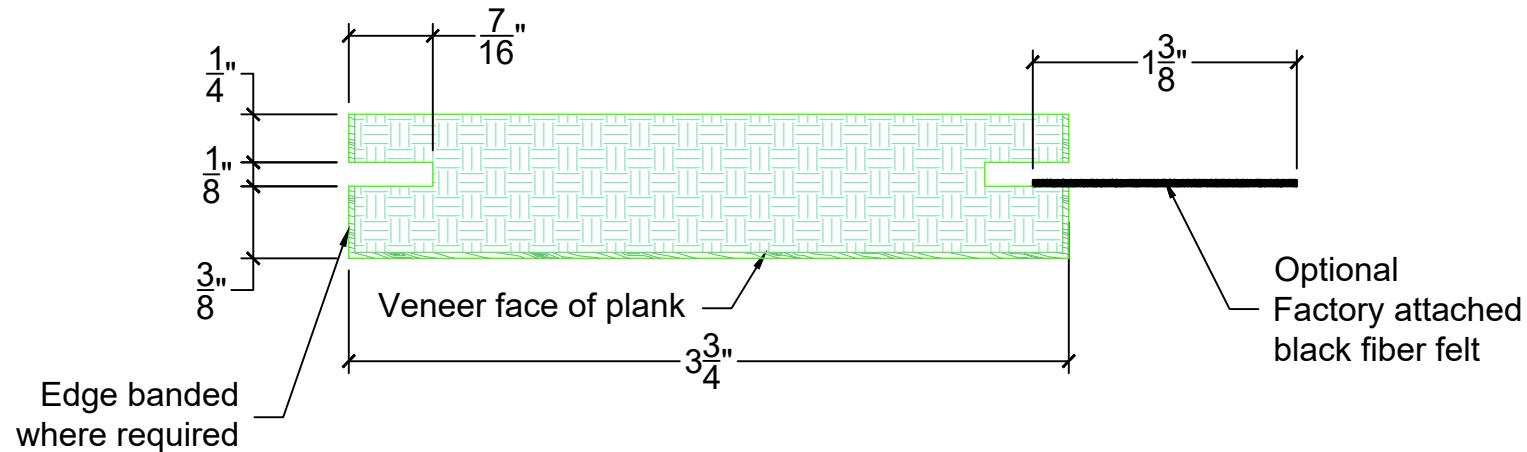

A
P2

Typical Plank Section View

Scale: 1" = 1"



PENNER ARCHITECTURAL
MILLWORK LLC

26260 Hwy 32 Lebanon, MO 65536

Office: (417) 718-2400


Website: www.pennerarchitectural.com

PRODUCT DETAILS

Mach 2-V-375-O

PAGE
P2

DATE: 1-22-26	SCALE: AS NOTED	SDR
REV:	DATE:	

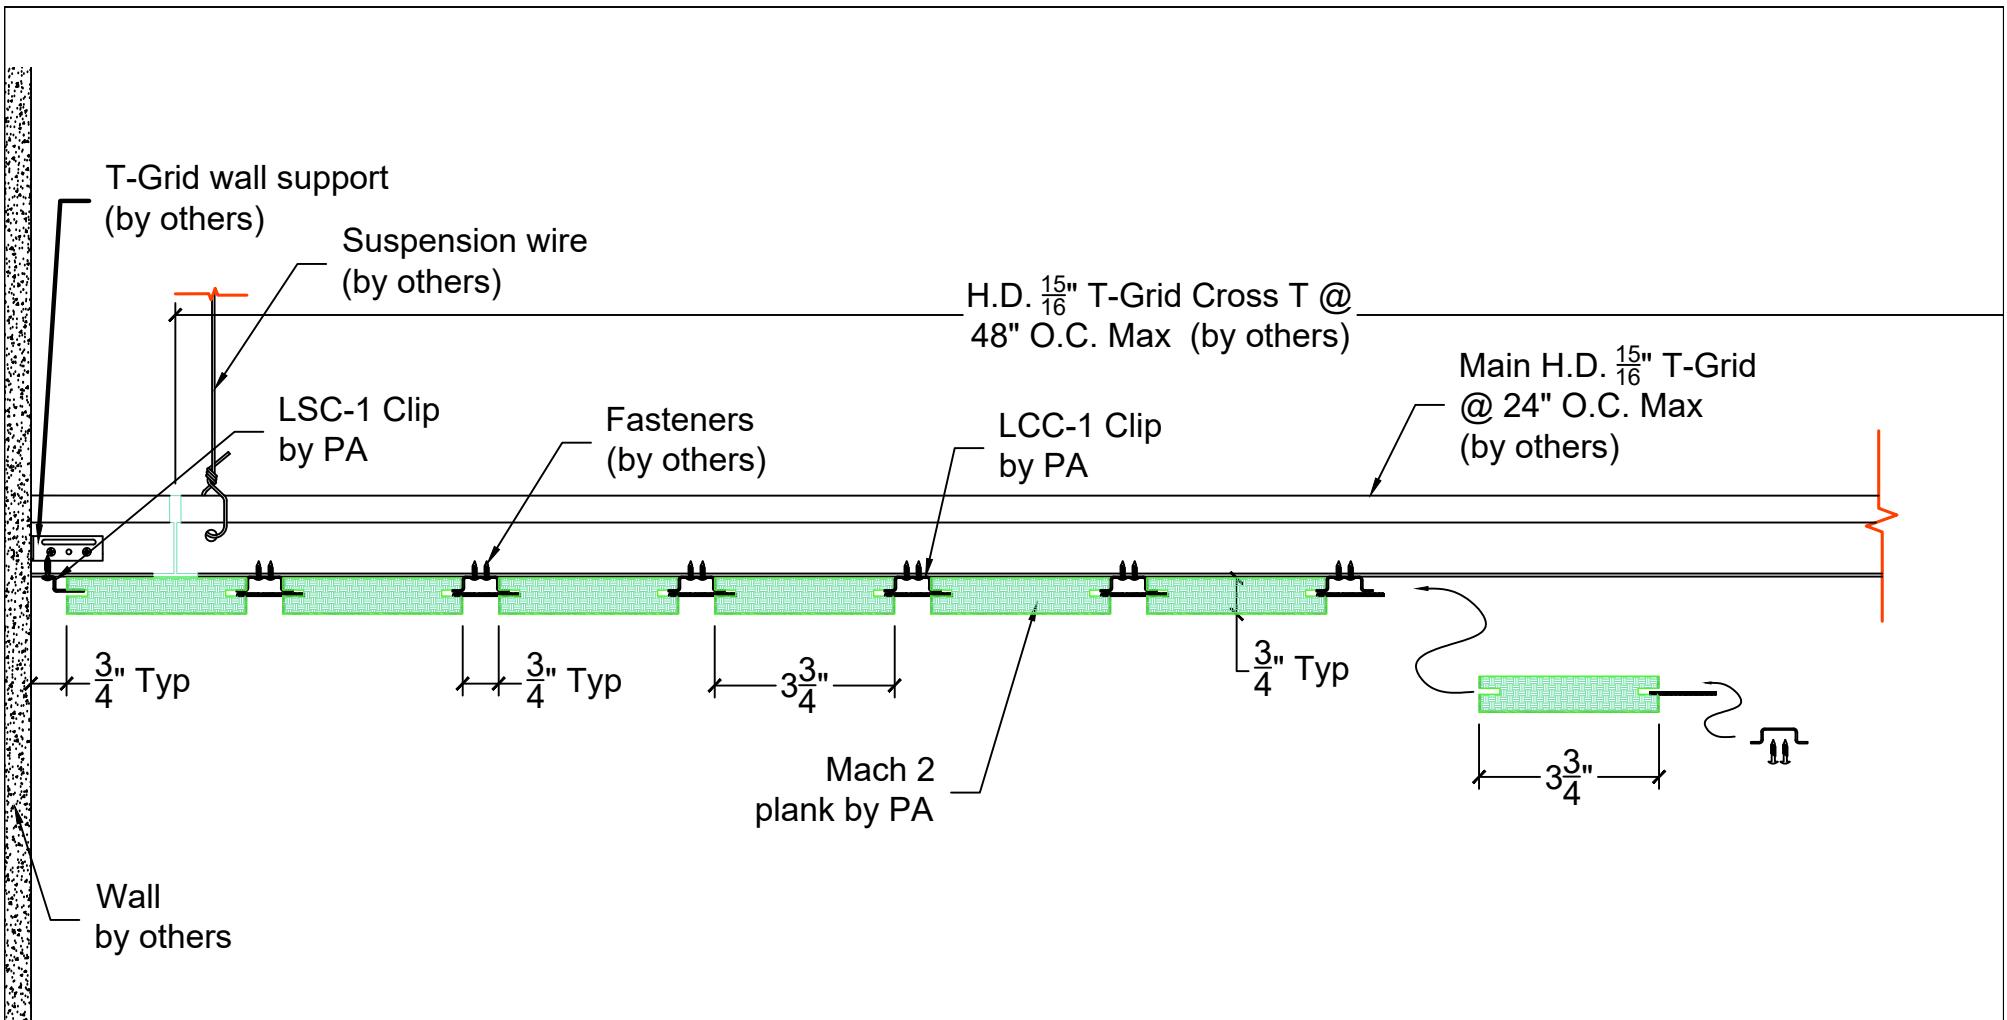

A
P3

Panel Installation - Beginning Ceiling Installation

Scale: 3" = 1'



PENNER ARCHITECTURAL
MILLWORK LLC

26260 Hwy 32 Lebanon, MO 65536

Office: (417) 718-2400


Website: www.pennerarchitectural.com

PRODUCT DETAILS

Mach 2-V-375-O

PAGE
P3

DATE: 1-22-26	SCALE: AS NOTED	SDR
REV:	DATE:	

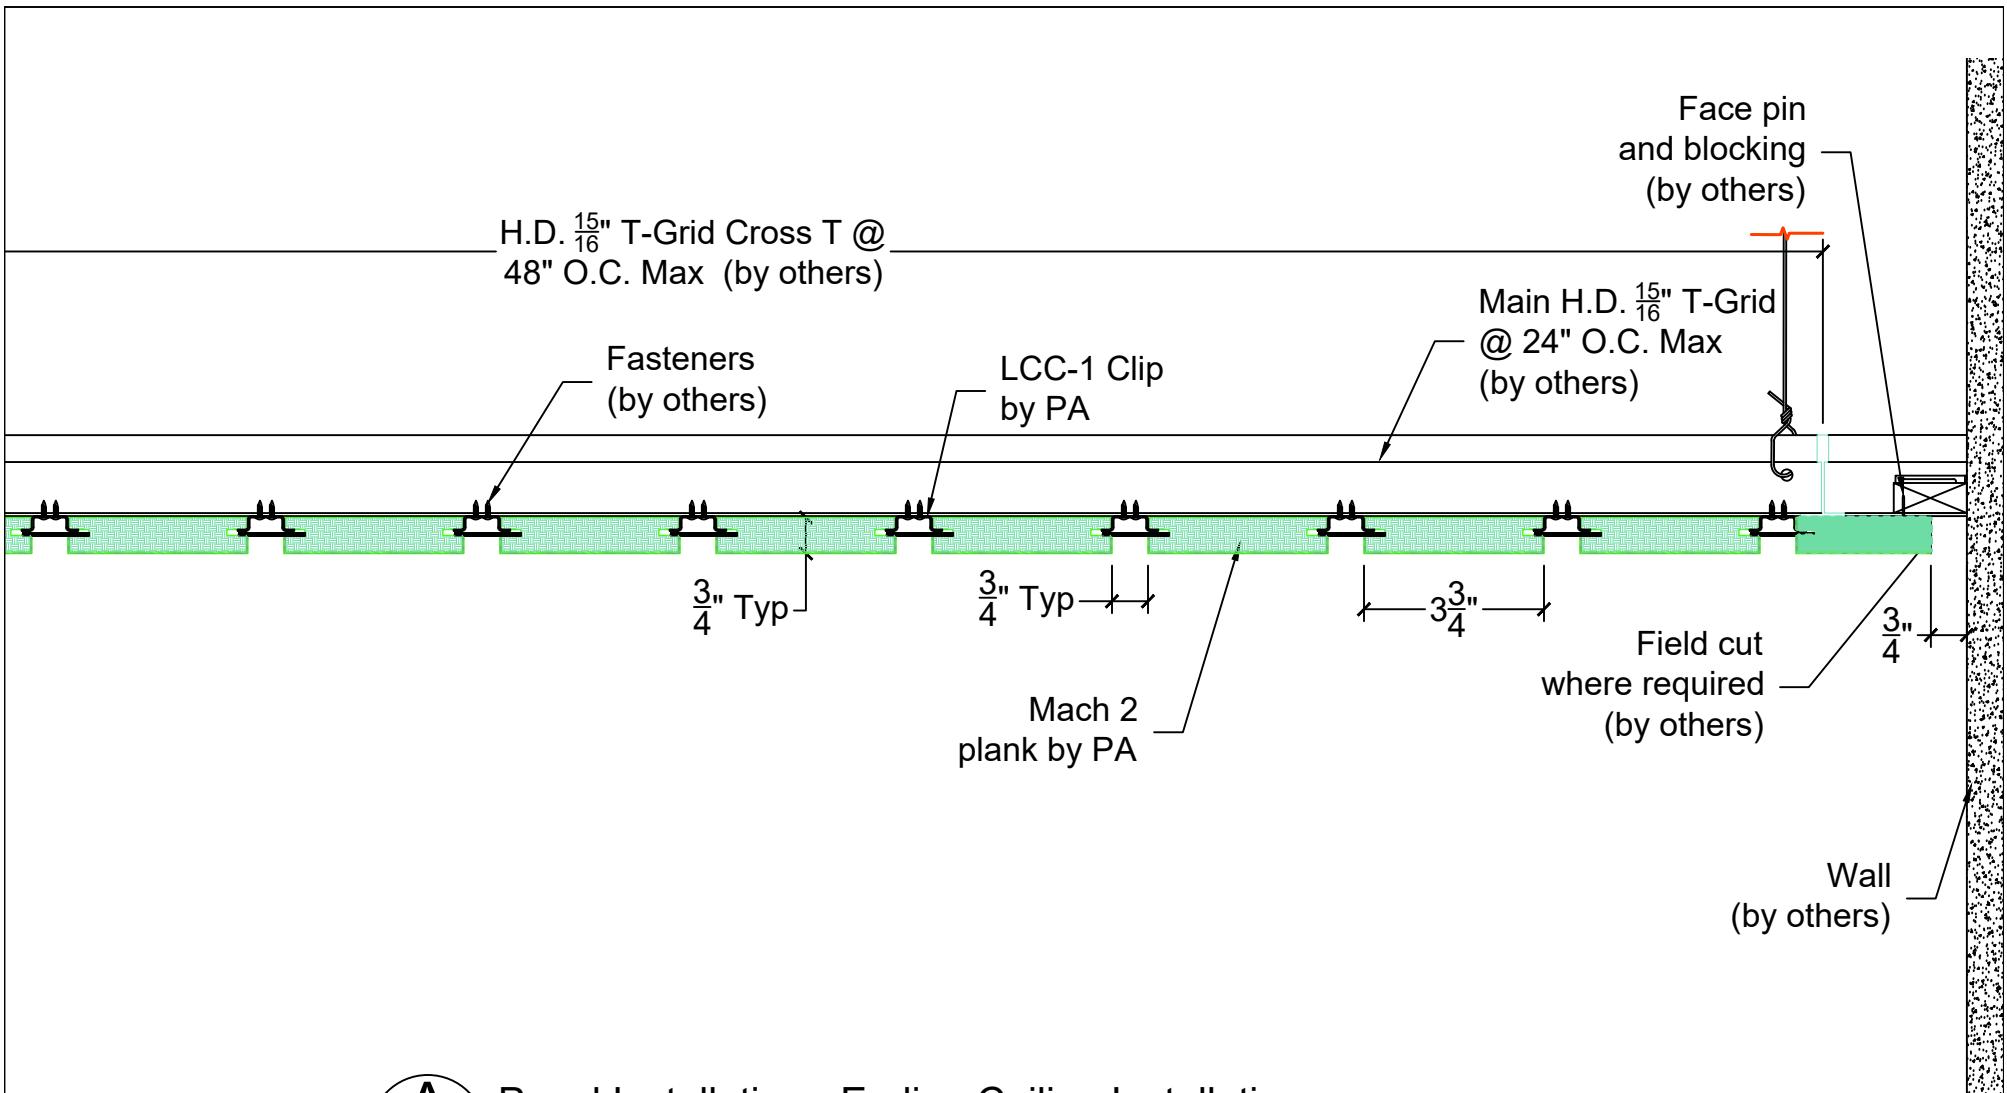

A
P4

Panel Installation - Ending Ceiling Installation

Scale: 3" = 1'



**PENNER ARCHITECTURAL
MILLWORK LLC**

26260 Hwy 32 Lebanon, MO 65536

Office: (417) 718-2400

Website: www.pennerarchitectural.com



PRODUCT DETAILS

Mach 2-V-375-O

PAGE
P4

DATE: 1-22-26	SCALE: AS NOTED
REV:	DATE:

SDR

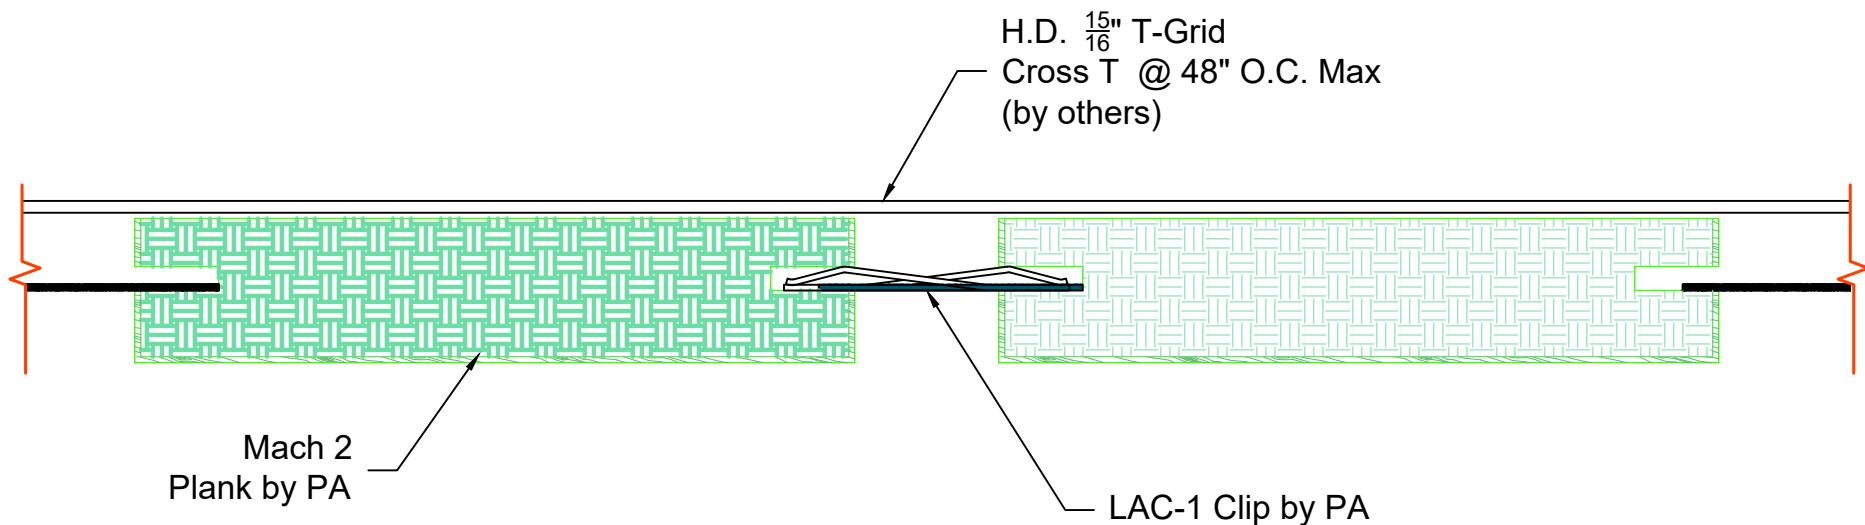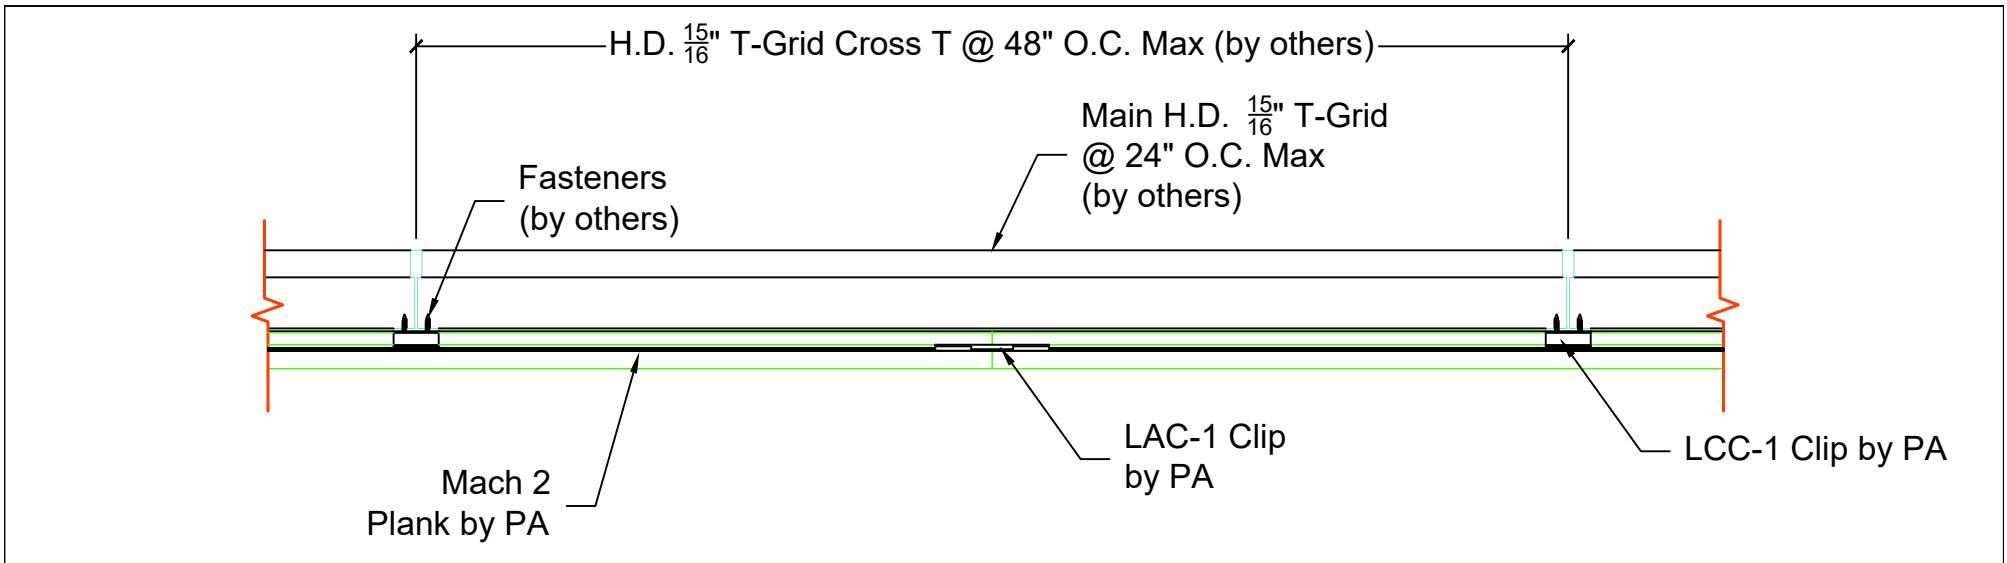

A
P6

Panel Installation Details - Alignment Clip Details

Scale: NTS



PENNER ARCHITECTURAL
MILLWORK LLC

26260 Hwy 32 Lebanon, MO 65536

Office: (417) 718-2400


Website: www.pennerarchitectural.com

PRODUCT DETAILS

Mach 2-V-375-O

PAGE
P6

DATE: 1-22-26	SCALE: AS NOTED	SDR
REV:	DATE:	

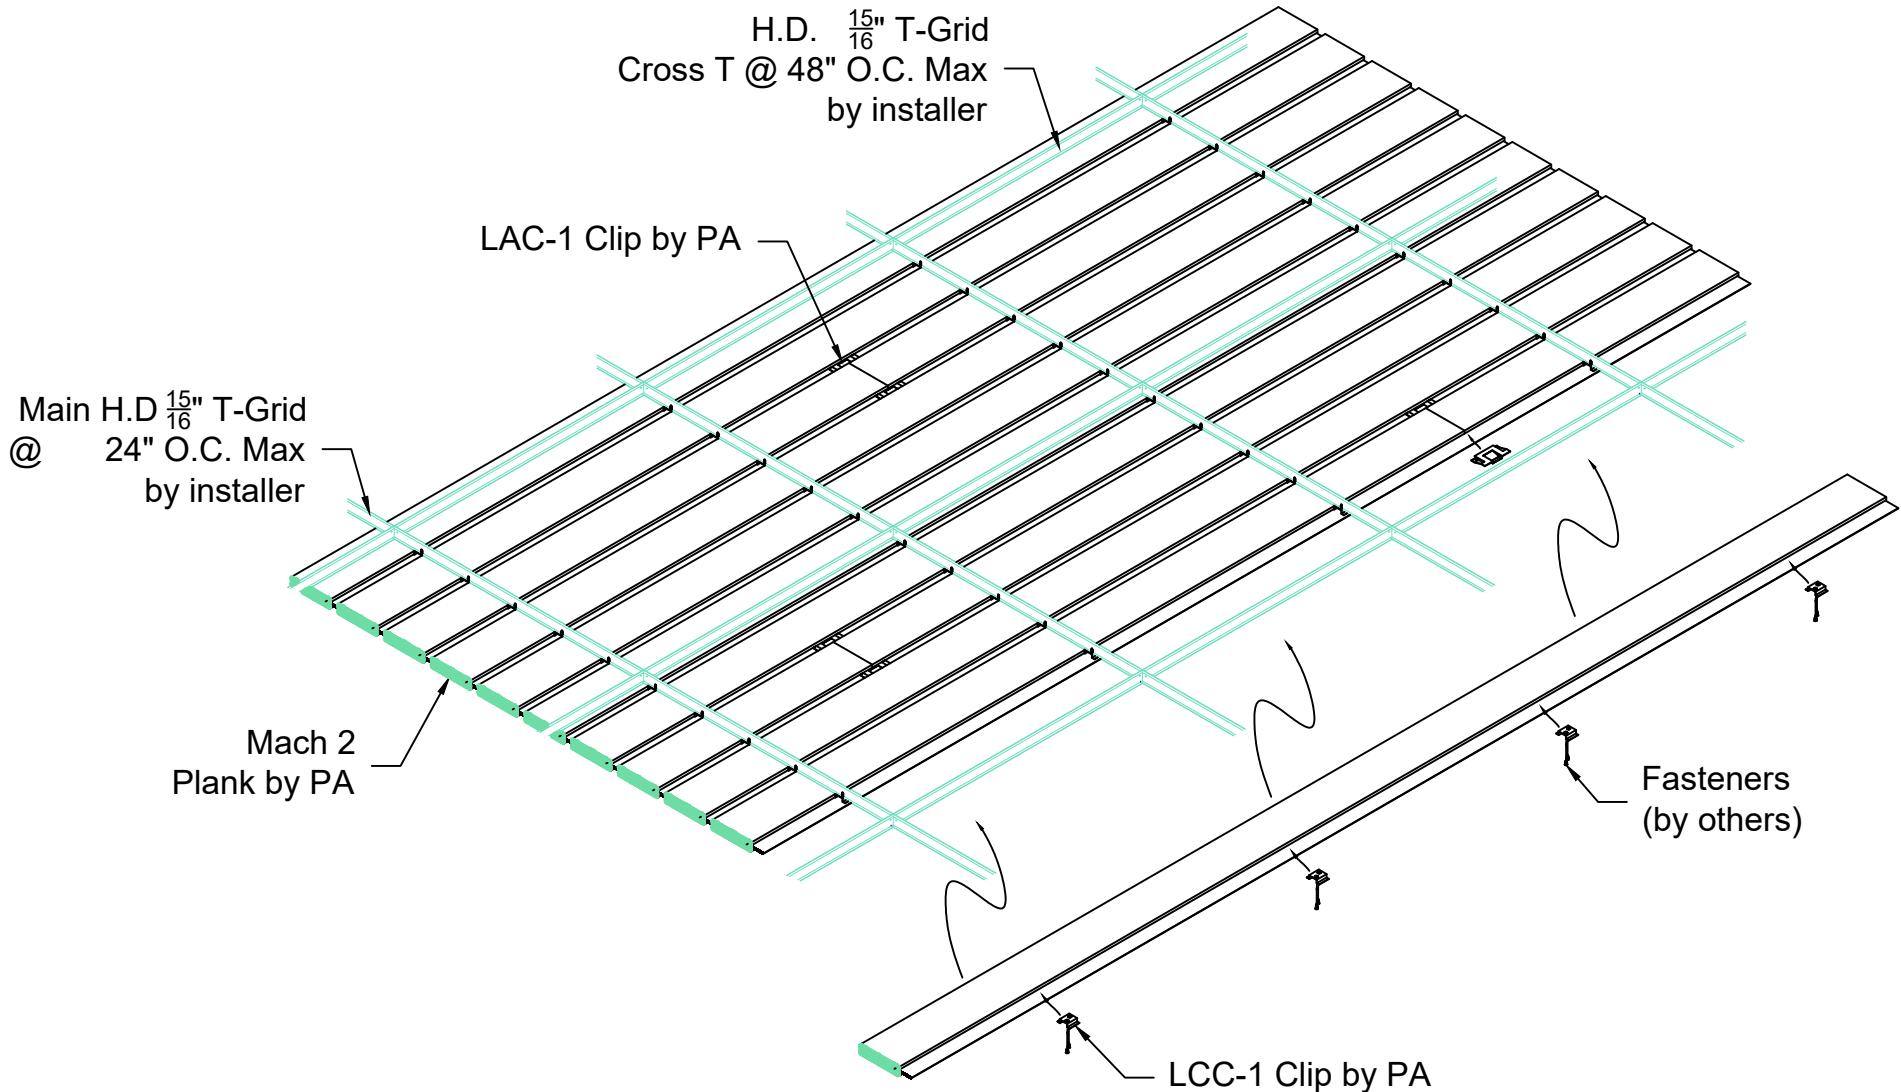

A
P7

Isometric Panel Installation

Scale: 3/4" = 1'



PENNER ARCHITECTURAL
MILLWORK LLC

26260 Hwy 32 Lebanon, MO 65536

Office: (417) 718-2400

Website: www.pennerarchitectural.com

PRODUCT DETAILS

Mach 2-V-375-O

PAGE
P7

DATE: 1-22-26	SCALE: AS NOTED	SDR
REV:	DATE:	