



Penner Architectural Millwork, LLC

26260 Hwy 32 Lebanon, MO 65536

www.pennerarchitectural.com

Product Details

Drawings Submittals

JOB NOTES

Panel Sizes and Quantities:

PRODUCT : CAMBY - CURVED PANEL CEILING SYSTEM

VENEER: VARIOUS CUT/MATCH OPTIONS

SUBSTRATE: CLASS "A" FIRE RATED PARTICLE BOARD (NAUF OR ULEF)

FSC CERTIFICATION: NONE

PANEL DESCRIPTION: UP TO 4'-0" WIDE X UP TO 8'-0" ARC LENGTH X 3/4" THICK

EDGE DETAIL: EDGE BANDED AS REQUIRED

FINISH: CLEAR, SATIN SHEEN

PERIMETER: PERIMETER PANELS WILL BE FIELD CUT (IF REQUIRED) BY INSTALLER

CUTOUTS: ALL FIXTURE AND DEVICE OPENINGS TO BE FIELD CUT BY INSTALLER

SUSPENSION: ALL PANELS WILL BE SUSPENDED ON UNISTRUT (BY OTHERS) BY SUSPENSION CLIP SC-08 (INSTALLED BY OTHERS)

TOTAL PANELS: APPROX ### TOTAL SQ FT (WASTE / ATTIC STOCK NOT INCLUDED)

1## P01 UP TO 4'-0" WIDE X 8'-0" LONG

OVERAGE IS NOT INCLUDED. CUSTOMER SHOULD CONSIDER ORDERING EXTRA MATERIAL FOR WASTE AND/OR ATTIC STOCK.



**PENNER ARCHITECTURAL
MILLWORK LLC**

26260 Hwy 32 Lebanon, MO 65536

Office: (417) 718-2400

Website: www.pennerarchitectural.com

PRODUCT DETAILS

Camby-S1-4896

PAGE

P1



DATE: 5-14-26

SCALE: AS NOTED

REV:

DATE:

SDR

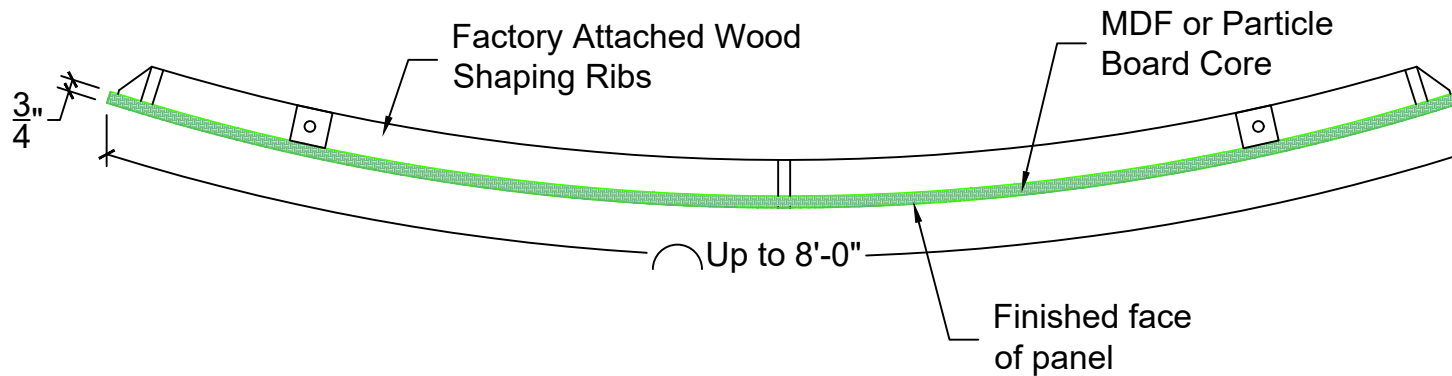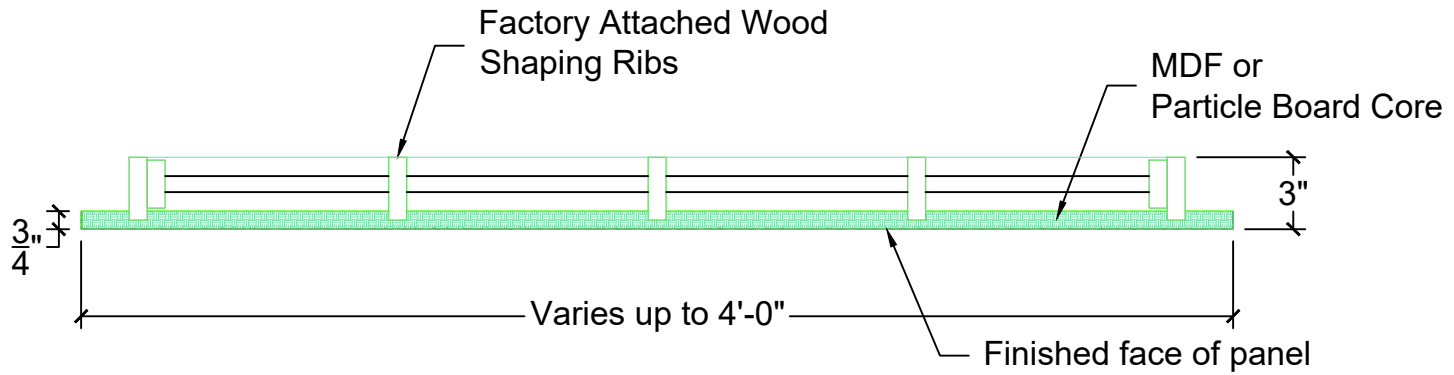

Panel Section Views

Scale: 1" = 1'



**PENNER ARCHITECTURAL
MILLWORK LLC**

26260 Hwy 32 Lebanon, MO 65536

Office: (417) 718-2400

Website: www.pennerarchitectural.com

PRODUCT DETAILS

Camby-S1-4896

PAGE

P2




DATE: 5-14-26

SCALE: AS NOTED

REV:

DATE:

SDR

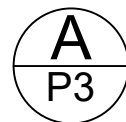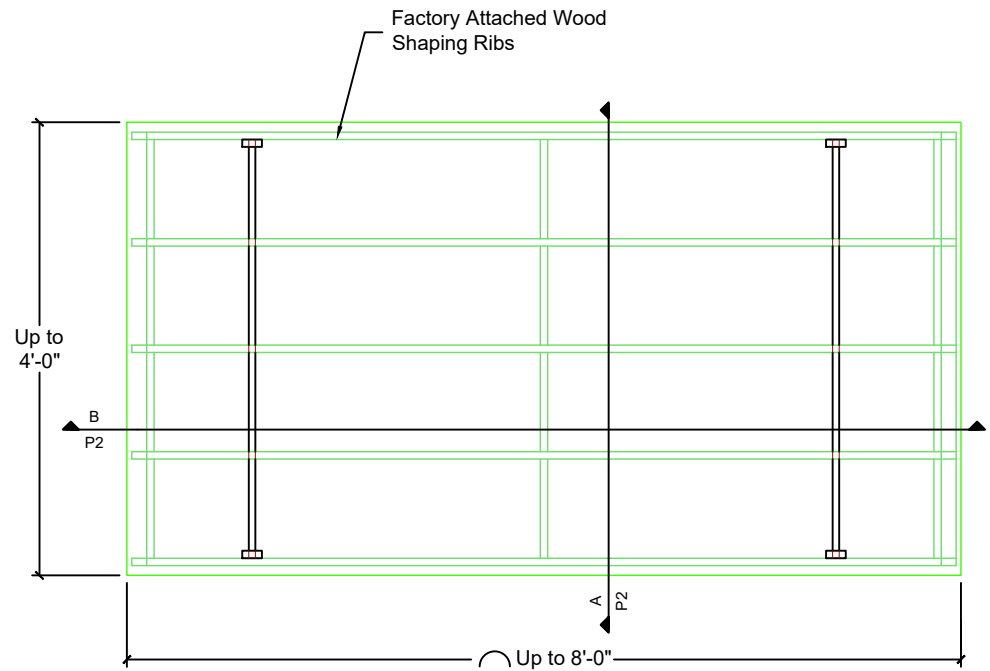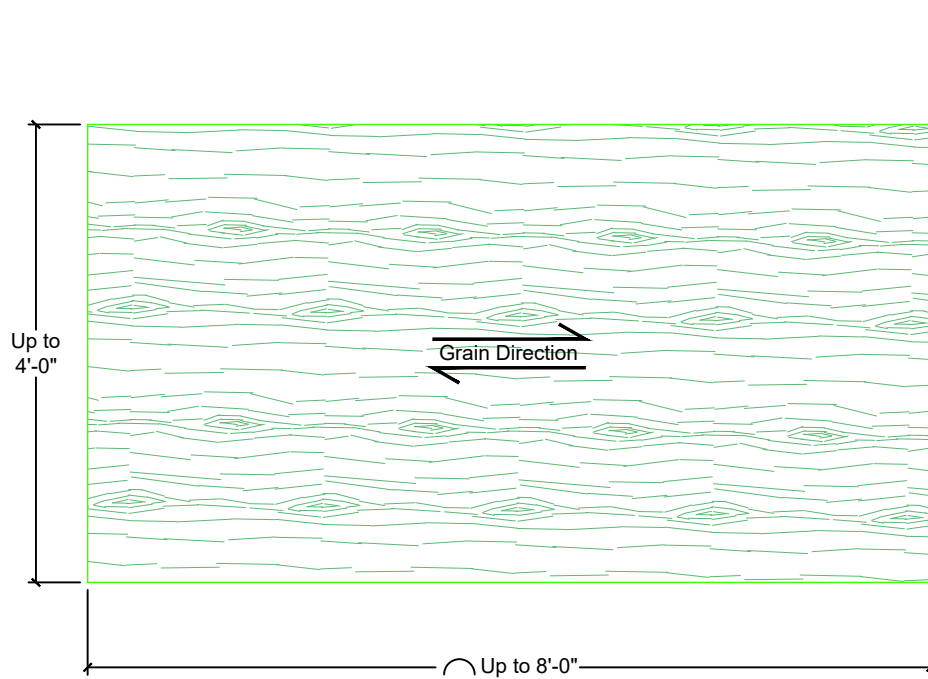

Typical Panel Face and Back Views

Scale: 1" = 1'



**PENNER ARCHITECTURAL
MILLWORK LLC**

26260 Hwy 32 Lebanon, MO 65536

Office: (417) 718-2400

Website: www.pennerarchitectural.com

PRODUCT DETAILS

Camby-S1-4896

PAGE

P3


DATE: 5-14-26

SCALE: AS NOTED

REV:

DATE:

SDR

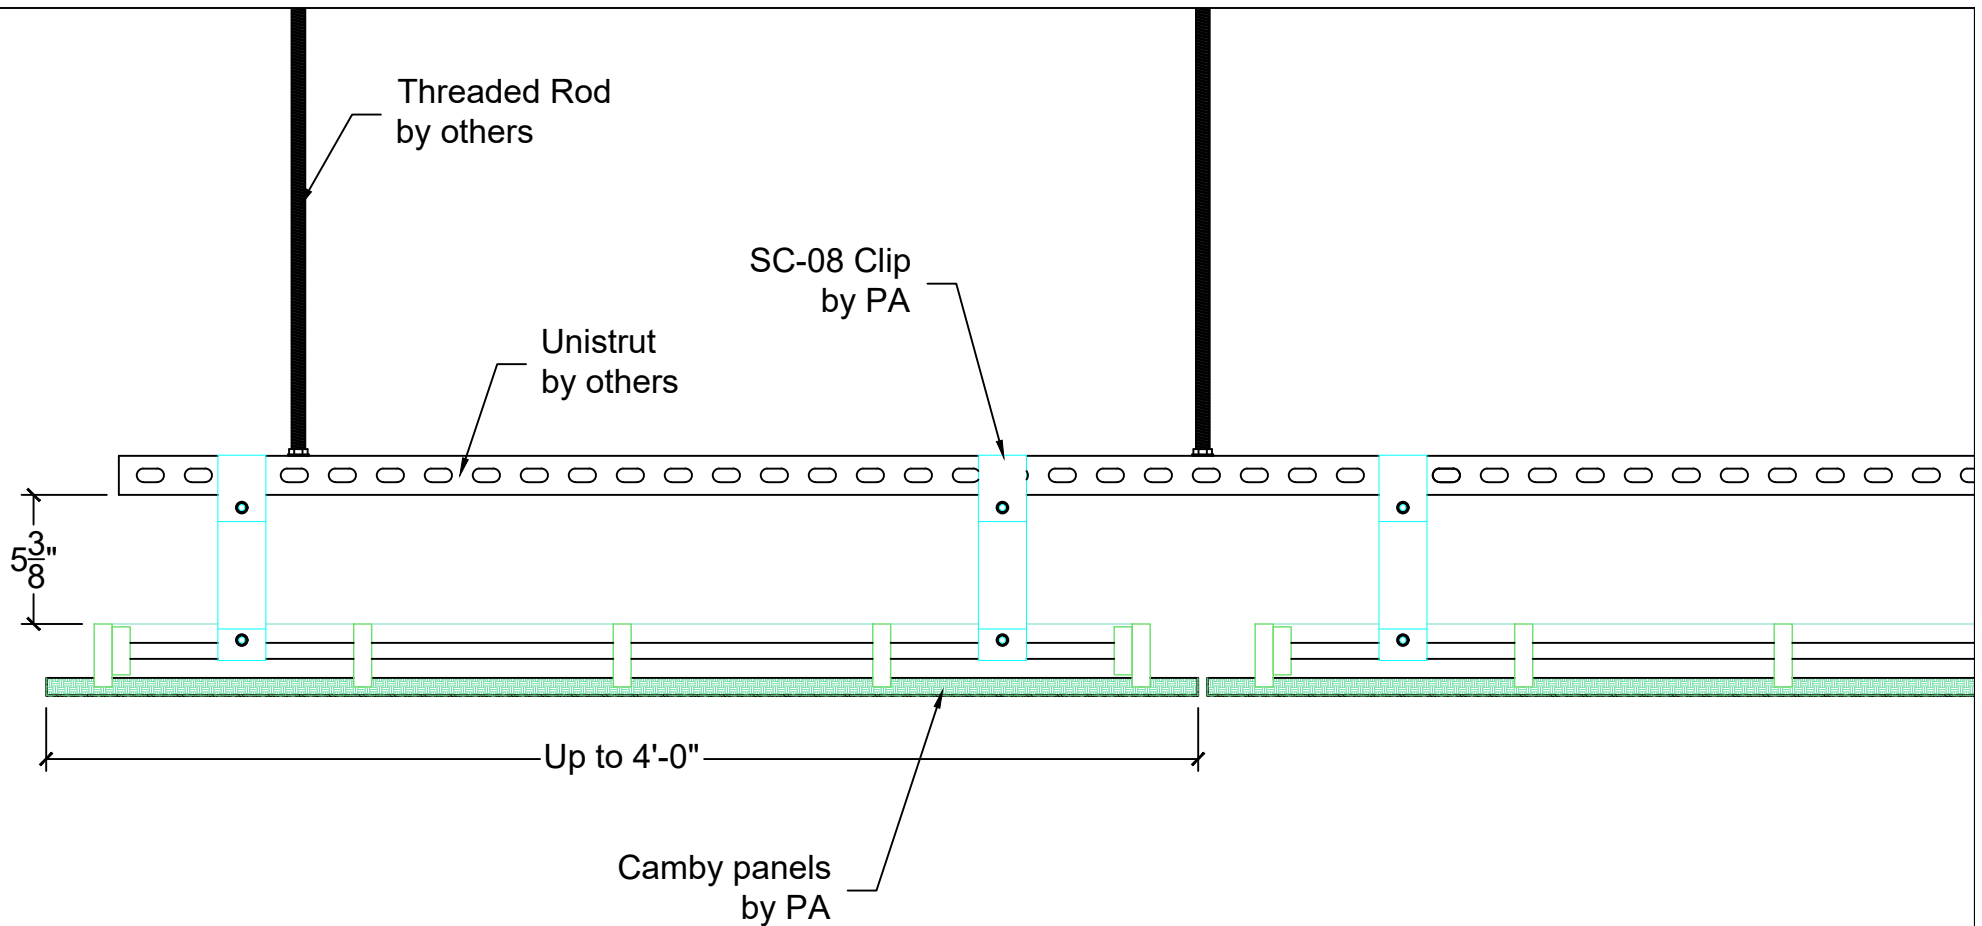

Panel Installation Details

Scale: 1-1/2" = 1'



**PENNER ARCHITECTURAL
MILLWORK LLC**

26260 Hwy 32 Lebanon, MO 65536

Office: (417) 718-2400

Website: www.pennerarchitectural.com

PRODUCT DETAILS

Camby-S1-4896

PAGE

P4


DATE: 5-14-26

SCALE: AS NOTED

REV:

DATE:

SDR

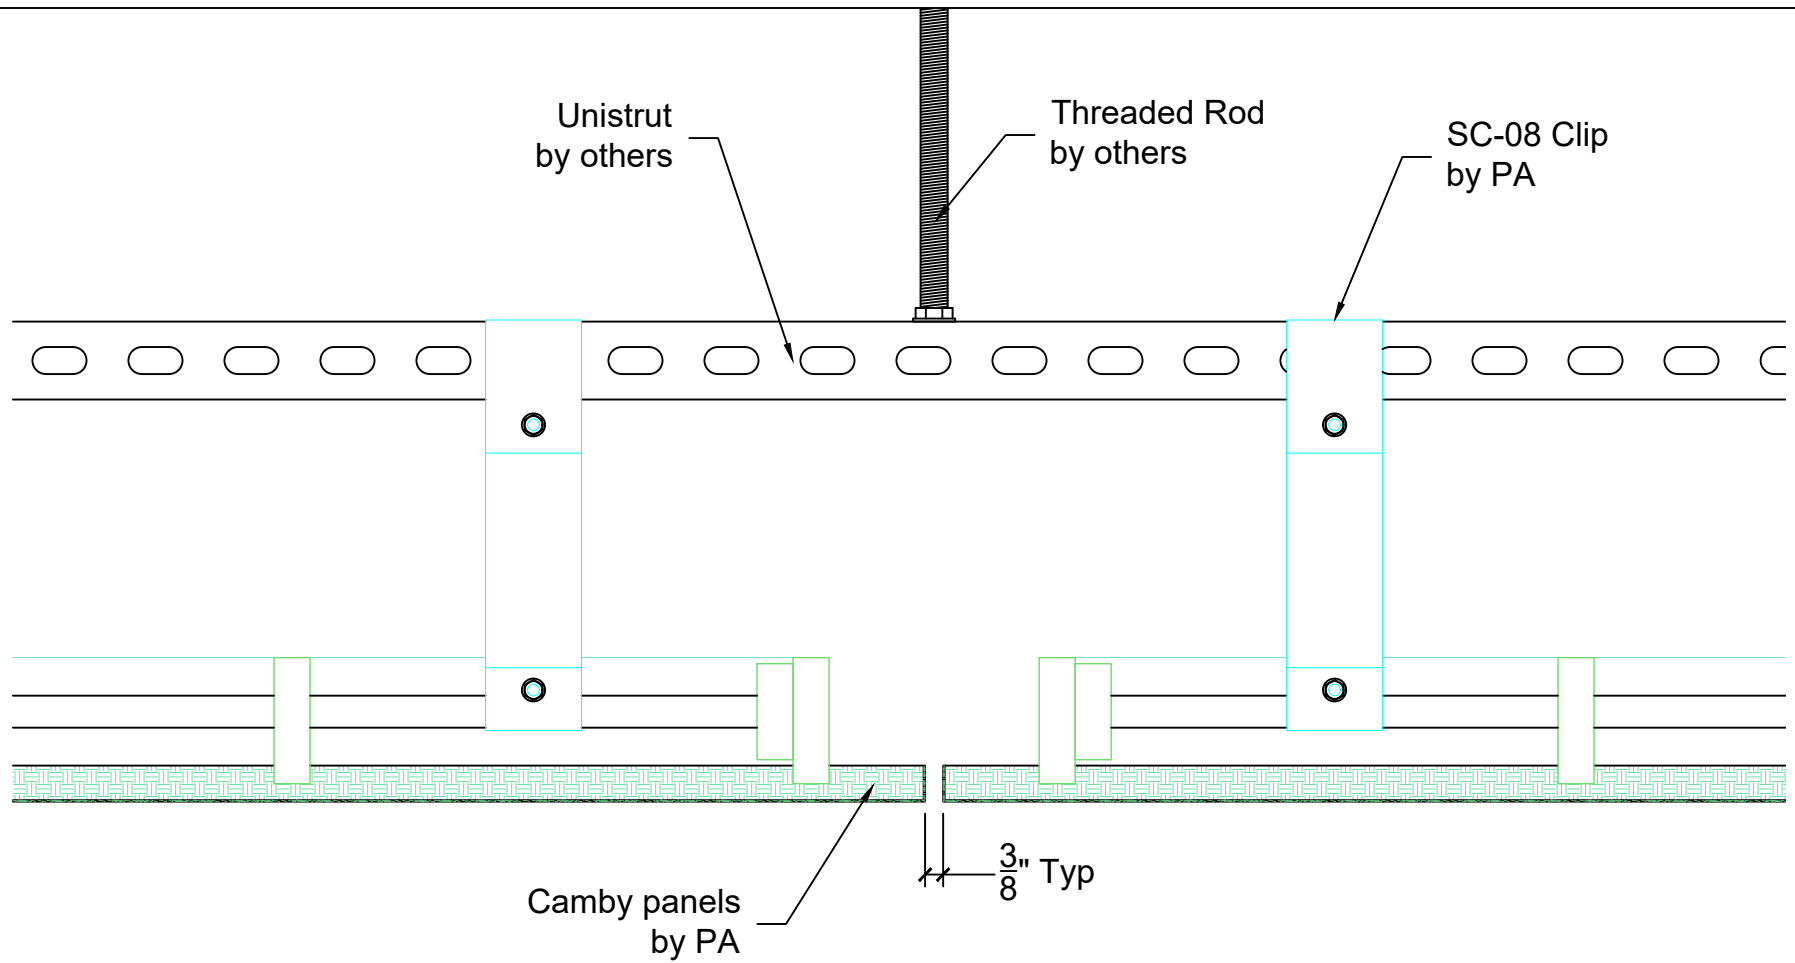

**PENNER ARCHITECTURAL
MILLWORK LLC**

26260 Hwy 32 Lebanon, MO 65536

Office: (417) 718-2400

Website: www.pennerarchitectural.com

PRODUCT DETAILS

Camby-S1-4896

PAGE

P5


DATE: 5-14-26

SCALE: AS NOTED

REV:

DATE:

SDR

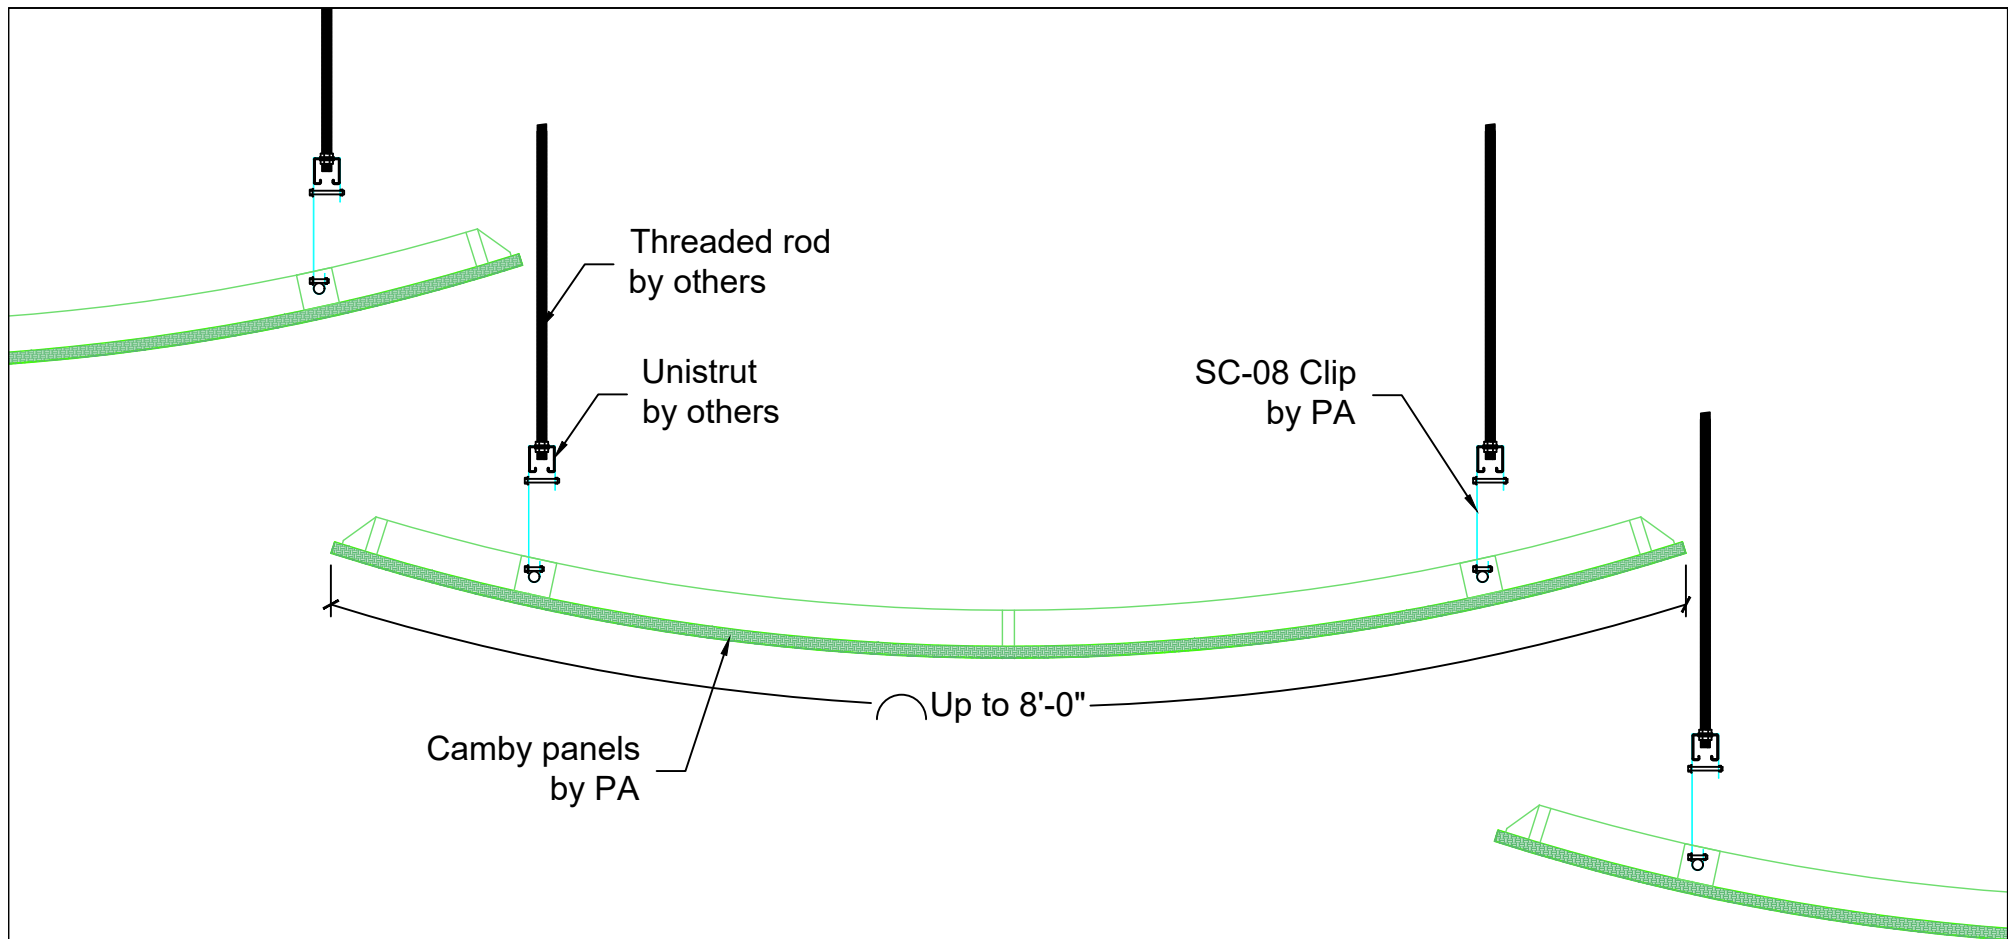

Panel Installation Details

Scale: 1" = 1'



**PENNER ARCHITECTURAL
MILLWORK LLC**

26260 Hwy 32 Lebanon, MO 65536

Office: (417) 718-2400

Website: www.pennerarchitectural.com

PRODUCT DETAILS

Camby-S1-4896

PAGE

P6


DATE: 5-14-26

SCALE: AS NOTED

REV:

DATE:

SDR

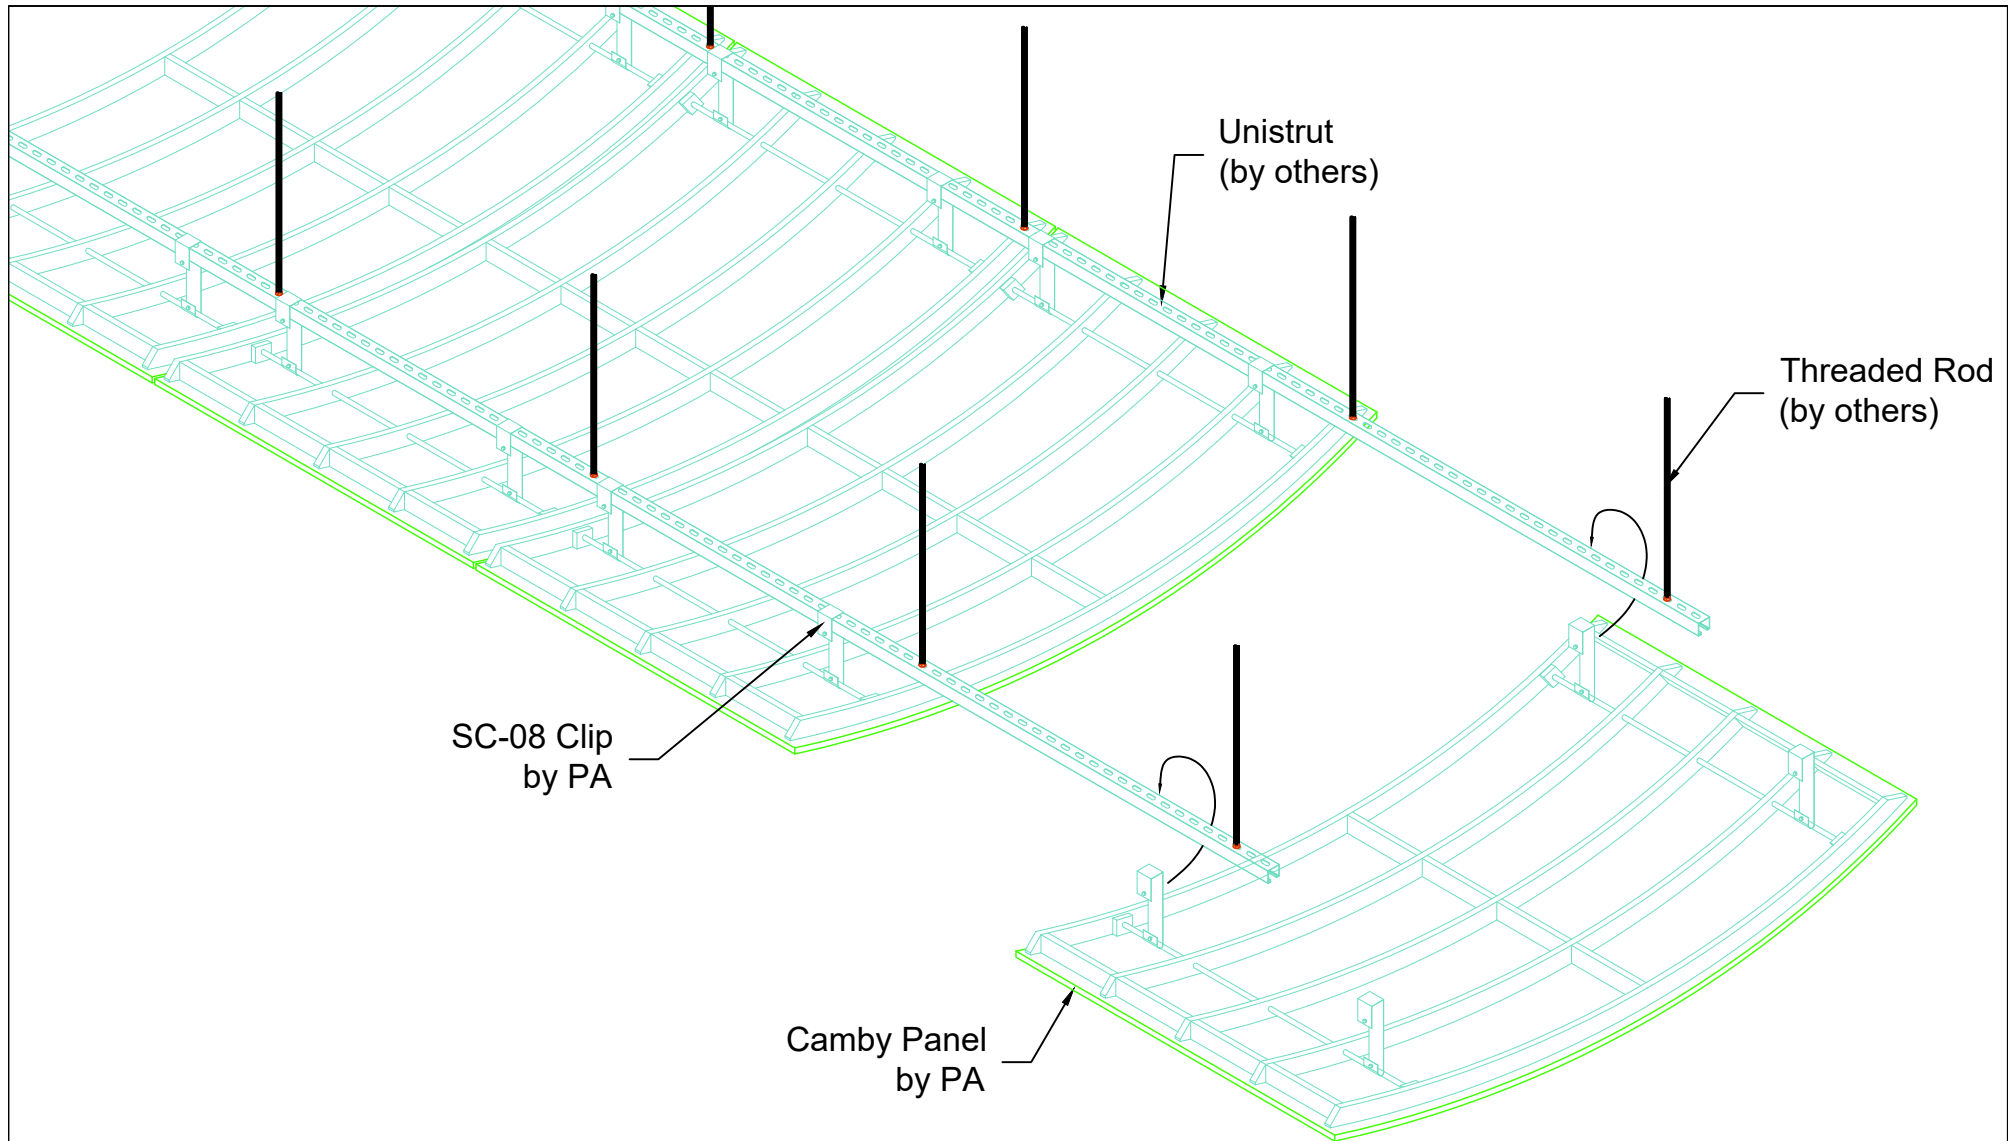

Isometric Panel Installation

Scale: 1/2" = 1'



**PENNER ARCHITECTURAL
MILLWORK LLC**

26260 Hwy 32 Lebanon, MO 65536

Office: (417) 718-2400

Website: www.pennerarchitectural.com

PRODUCT DETAILS

Camby-S1-4896

PAGE

P7

DATE: 5-14-26

SCALE: AS NOTED

REV:

DATE:

SDR