



**Penner Architectural Millwork, LLC**

26260 Hwy 32 Lebanon, MO 65536

[www.pennerarchitectural.com](http://www.pennerarchitectural.com)

# **Product Details**

# **Drawings Submittals**

# JOB NOTES



## Panel Sizes and Quantities:

**PRODUCT** : SOLID WOOD CUBE CEILING SYSTEM  
**SOLID WOOD**: SOLID POPLAR, WHITE OAK, MAPLE, BIRCH, CHERRY, ETC.  
**SUBSTRATE**: CLASS "A" FIRE RATED PARTICLE BOARD (NAUF OR ULEF)  
**FSC CERTIFICATION**: NONE  
**PANEL DESCRIPTION**: UP TO 48" WIDE X 3/4" THICK X 48" LONG  
**CUBE SIZE**: CUBE SIZE: 3", 4", 6" OR 8" SQUARE  
**CUBE HEIGHT**: 2", 3" OR 4" HIGH  
**FINISH**: CLEAR, SATIN SHEEN  
**PERIMETER**: PERIMETER PANELS WILL BE FIELD CUT (IF REQ'D) BY INSTALLER  
**CUTOUTS**: ALL FIXTURE AND DEVICE OPENINGS TO BE FIELD CUT BY INSTALLER  
**SUSPENSION**: ALL PANELS WILL BE SUSPENDED ON  $\frac{15}{16}$ " T-GRID (BY OTHERS) AT 24" O.C. MAX

**TOTAL PANELS**: APPROX ### TOTAL SQ FT (WASTE / ATTIC STOCK NOT INCLUDED)  
1## P01 UP TO 48" WIDE X 48" LONG

OVERAGE IS NOT INCLUDED. CUSTOMER SHOULD CONSIDER ORDERING EXTRA MATERIAL FOR WASTE AND/OR ATTIC STOCK.

|   |                   |                 |
|---|-------------------|-----------------|
|  <div>PENNER ARCHITECTURAL<br/>MILLWORK LLC<br/>26260 Hwy 32 Lebanon, MO 65536<br/>Office: (417) 718-2400<br/>Website: <a href="http://www.pennerarchitectural.com">www.pennerarchitectural.com</a></div> | PRODUCT DETAILS   |                 |
|   | Wood Cube Ceiling | PAGE<br>P1      |
|   | DATE: 12-12-25    | SCALE: AS NOTED |
|   | REV:              | DATE:<br>SDR    |

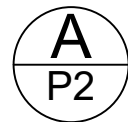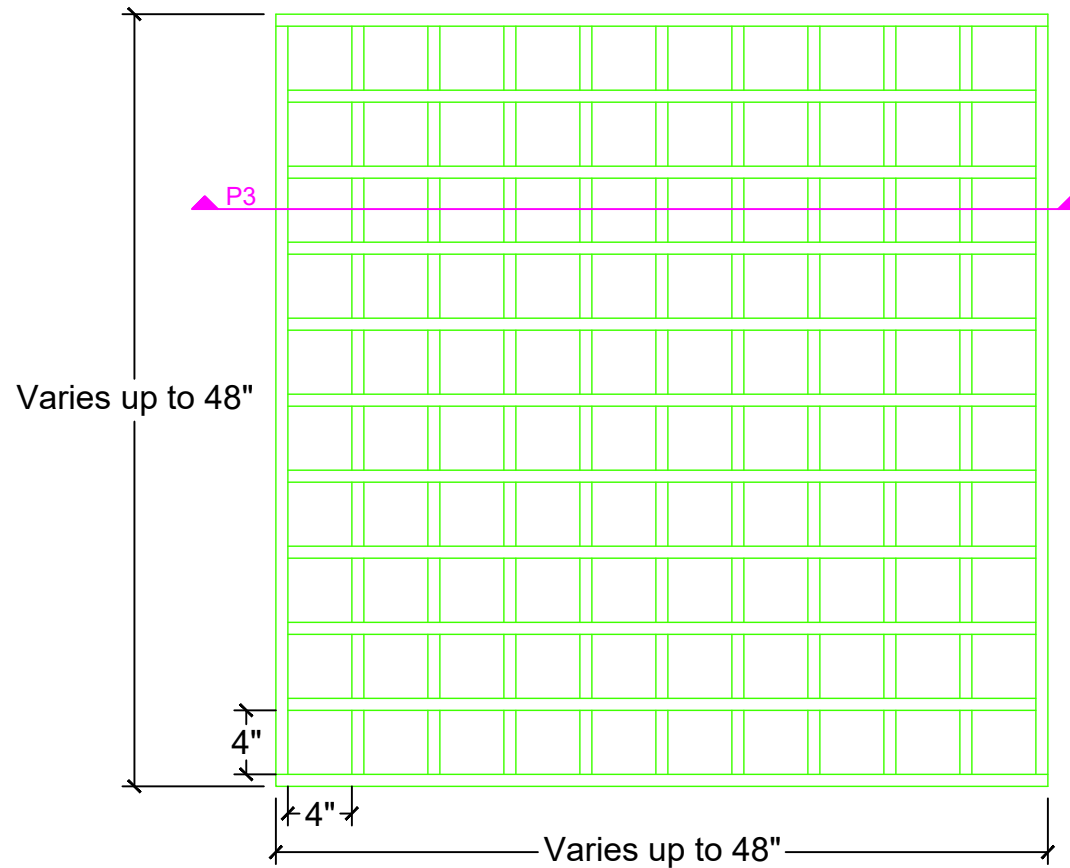

Typical Panel Face View

Scale: 1" = 1'



**PENNER ARCHITECTURAL  
MILLWORK LLC**

26260 Hwy 32 Lebanon, MO 65536

Office: (417) 718-2400

Website: [www.pennerarchitectural.com](http://www.pennerarchitectural.com)

**PRODUCT DETAILS**

**Wood Cube Ceiling**

PAGE

P2


DATE: 12-12-25

SCALE: AS NOTED

REV:

DATE:


SDR

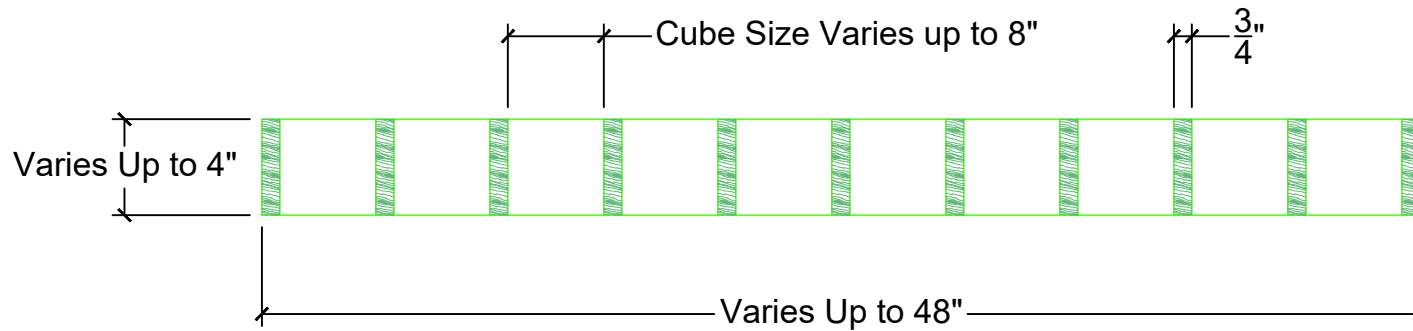

**A**  
P3

Lay-In Panel Section View

Scale: 1-1/2" = 1'

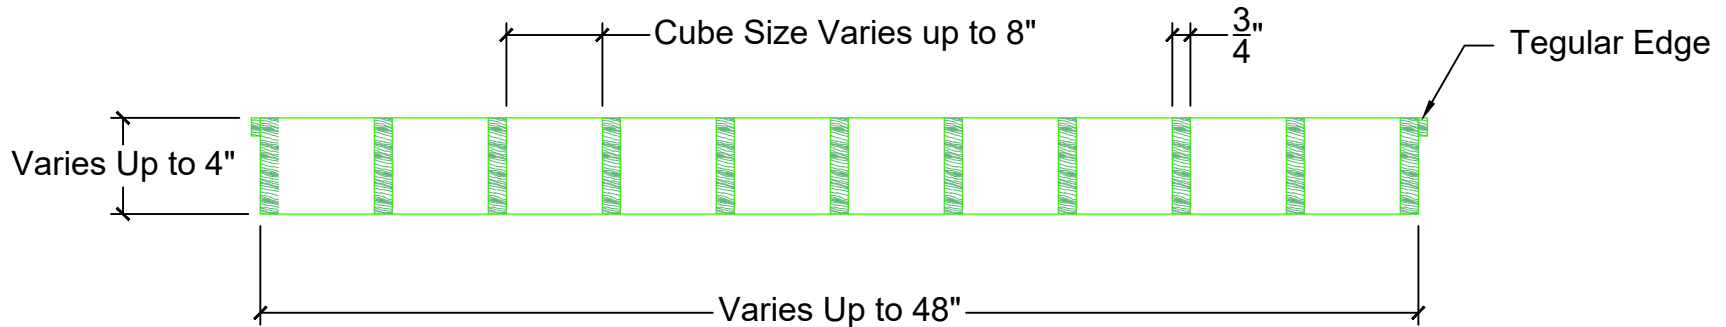

**B**  
P3

Tegular Edge Panel Section View

Scale: 1-1/2" = 1'



**PENNER ARCHITECTURAL  
MILLWORK LLC**

26260 Hwy 32 Lebanon, MO 65536

Office: (417) 718-2400

Website: [www.pennerarchitectural.com](http://www.pennerarchitectural.com)

**PRODUCT DETAILS**

**Wood Cube Ceiling**

PAGE

P3


DATE: 12-12-25

SCALE: AS NOTED

REV:

DATE:

SDR

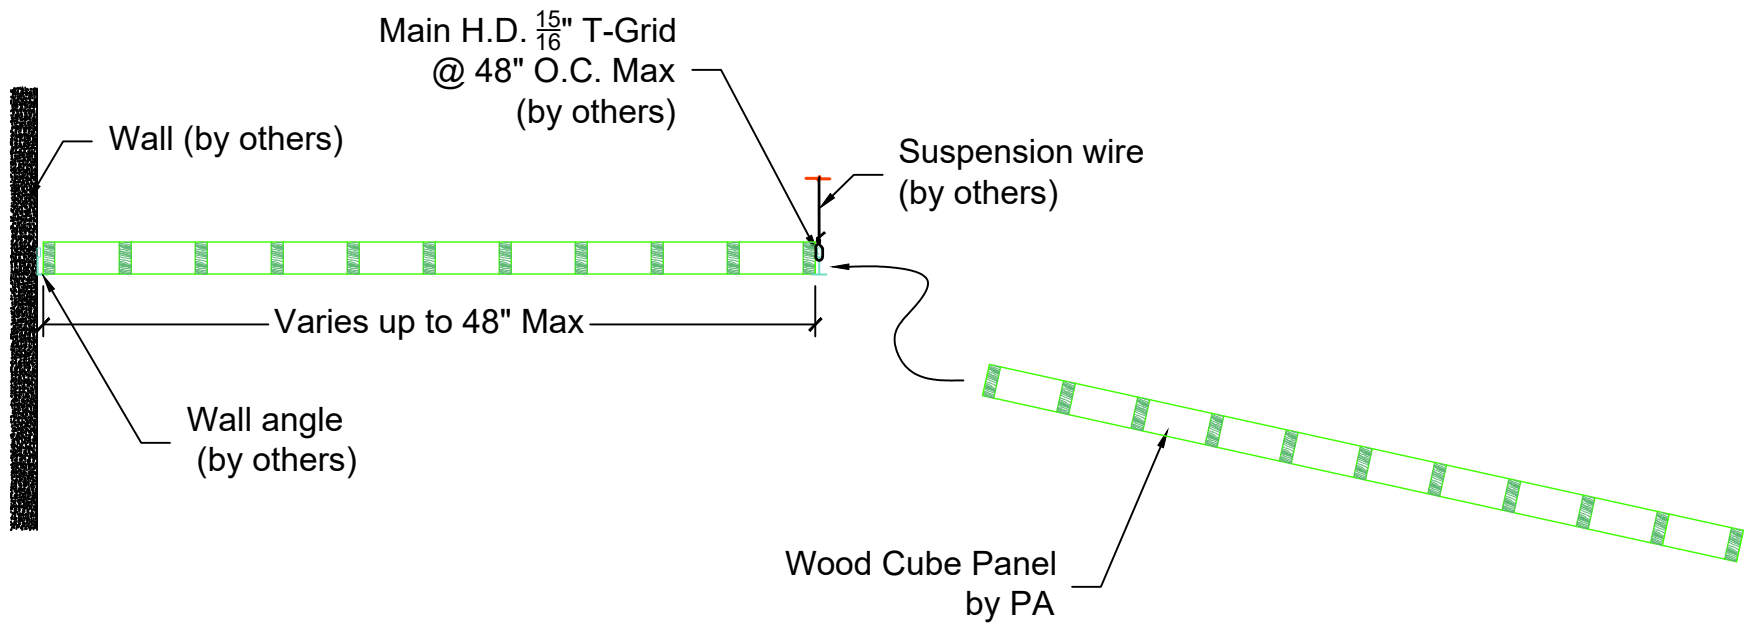

## Lay-In Panel Installation

Scale: 1" = 1'



**PENNER ARCHITECTURAL  
MILLWORK LLC**

26260 Hwy 32 Lebanon, MO 65536

Office: (417) 718-2400

Website: [www.pennerarchitectural.com](http://www.pennerarchitectural.com)

### PRODUCT DETAILS

**Wood Cube Ceiling**

PAGE

P4


DATE: 12-12-25

SCALE: AS NOTED

REV:

DATE:

SDR

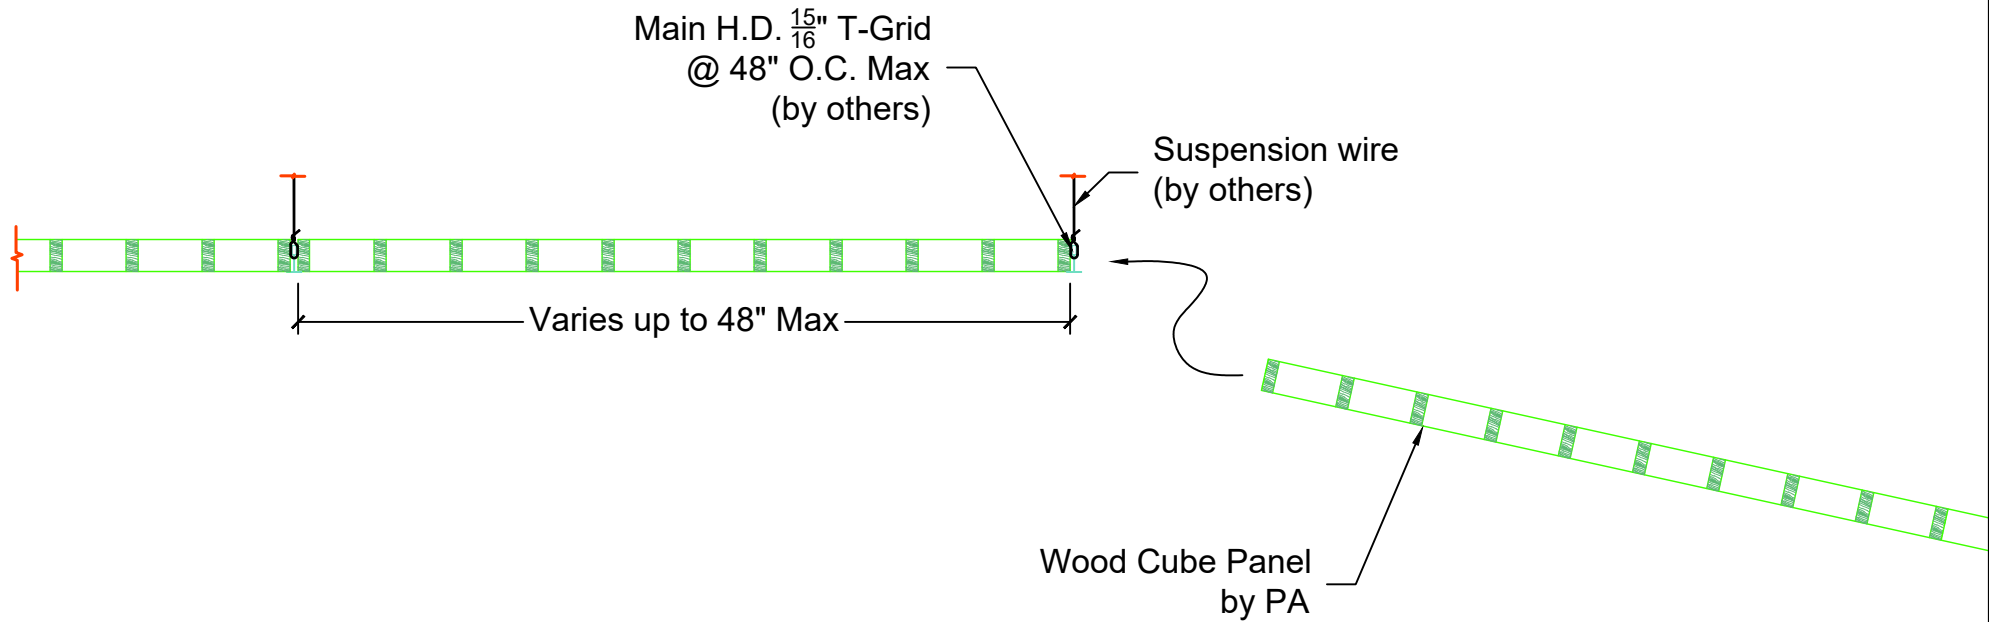

**A**  
 P5 Lay-In Panel Installation

Scale: 1" = 1'



**PENNER ARCHITECTURAL  
 MILLWORK LLC**

26260 Hwy 32 Lebanon, MO 65536

Office: (417) 718-2400

Website: [www.pennerarchitectural.com](http://www.pennerarchitectural.com)

**PRODUCT DETAILS**

**Wood Cube Ceiling**

PAGE

P5


DATE: 12-12-25

SCALE: AS NOTED

REV:

DATE:

SDR

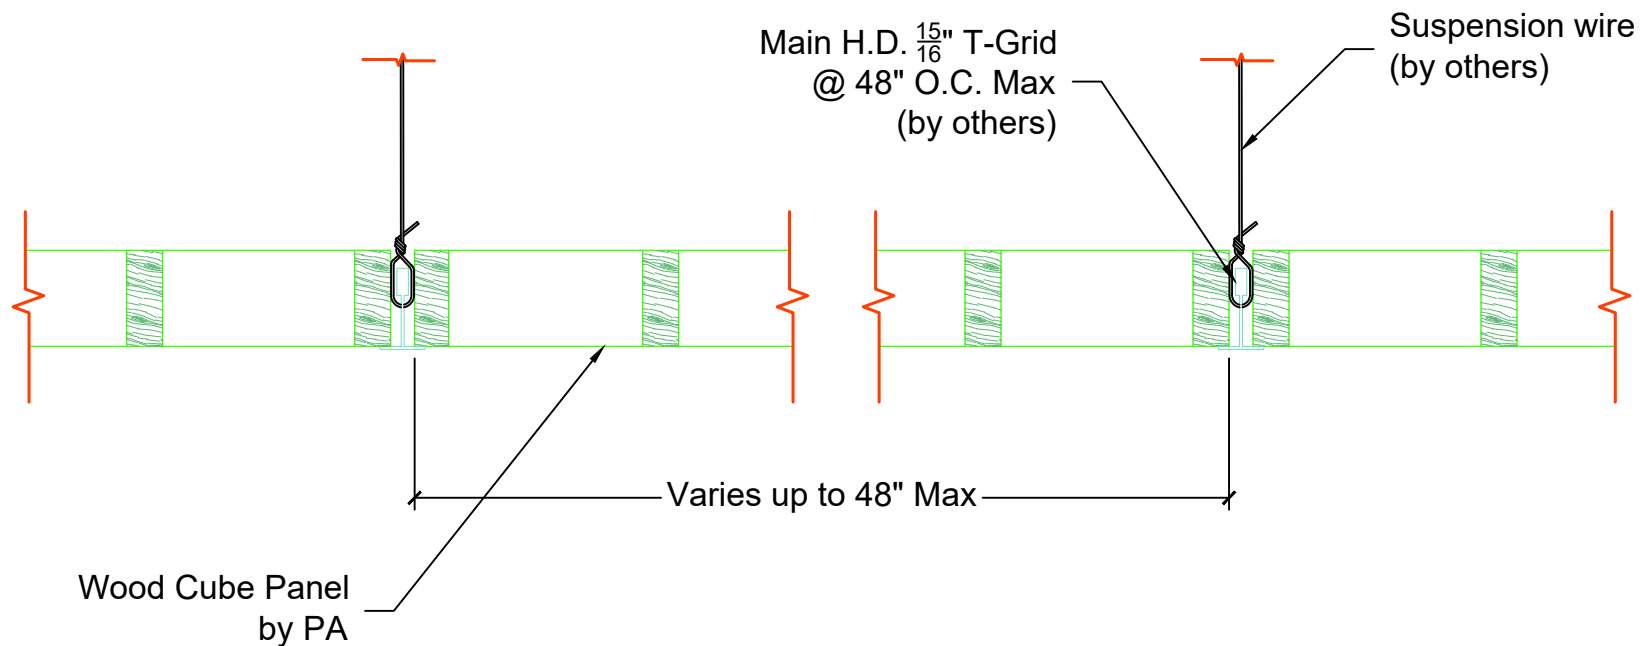

Lay-In Panel Installation - Reveal between panels

Scale: 3" = 1'



**PENNER ARCHITECTURAL  
MILLWORK LLC**

26260 Hwy 32 Lebanon, MO 65536

Office: (417) 718-2400

Website: [www.pennerarchitectural.com](http://www.pennerarchitectural.com)

**PRODUCT DETAILS**

**Wood Cube Ceiling**

PAGE  
P6


DATE: 12-12-25

SCALE: AS NOTED

REV:

DATE:

SDR

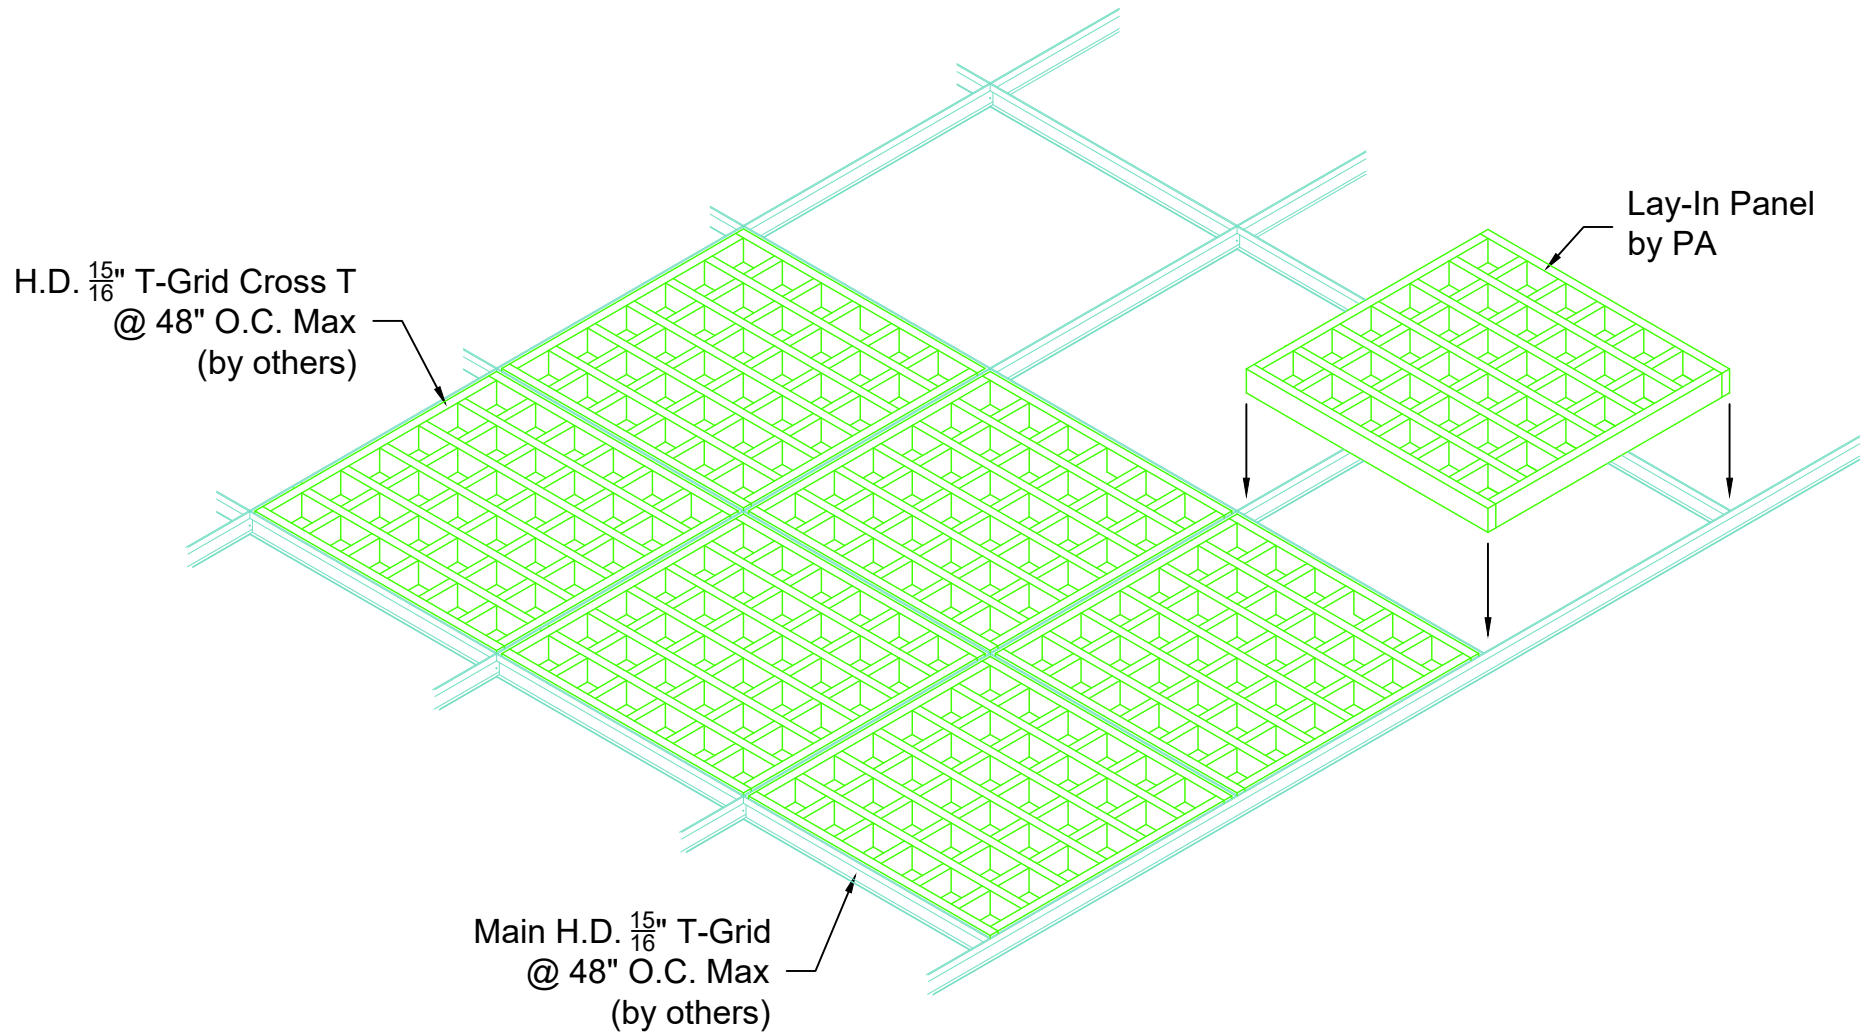

## Isometric Lay-In Panel Installation

Scale:  $\frac{3}{4}$ " = 1'



**PENNER ARCHITECTURAL  
MILLWORK LLC**

26260 Hwy 32 Lebanon, MO 65536

Office: (417) 718-2400

Website: [www.pennerarchitectural.com](http://www.pennerarchitectural.com)

### PRODUCT DETAILS

**Wood Cube Ceiling**

PAGE

P7

DATE: 12-12-25


SCALE: AS NOTED

REV:

DATE:

SDR



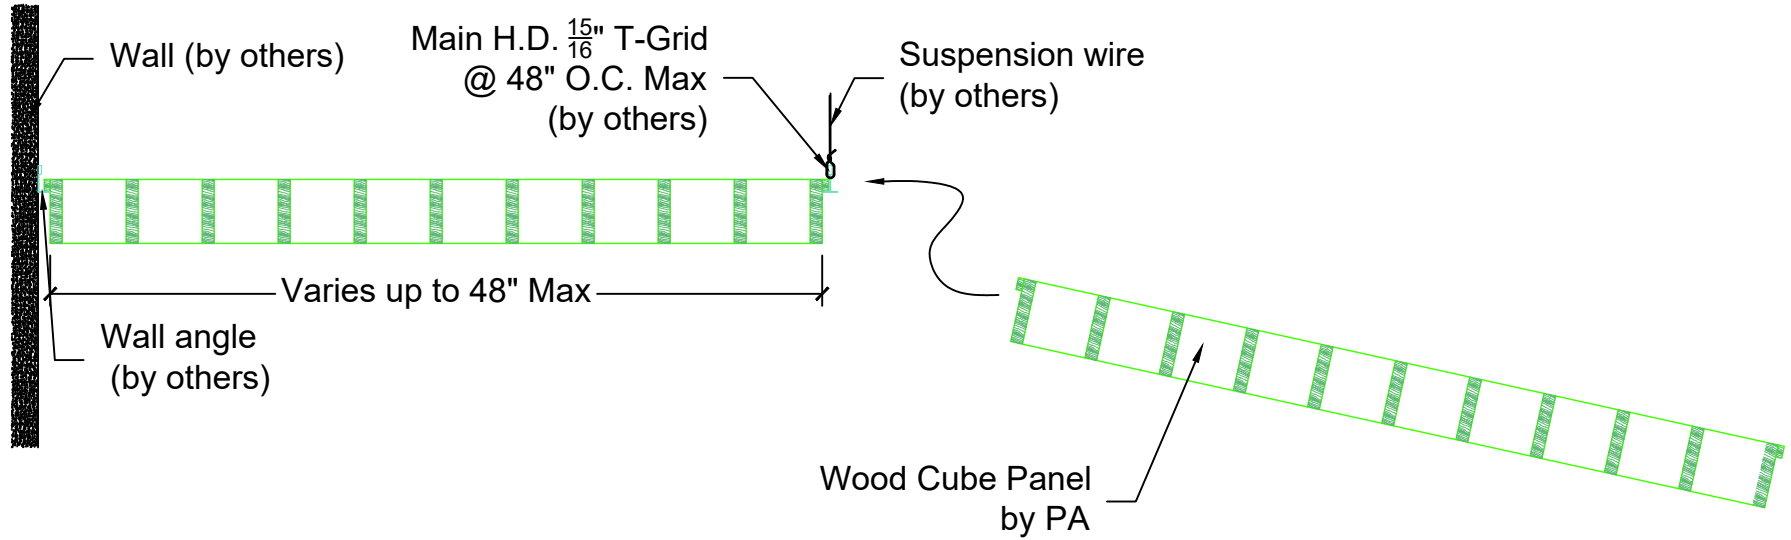

**A**  
P8 Tegular Edge Panel Installation

Scale: 1" = 1'



**PENNER ARCHITECTURAL  
MILLWORK LLC**

26260 Hwy 32 Lebanon, MO 65536

Office: (417) 718-2400

Website: [www.pennerarchitectural.com](http://www.pennerarchitectural.com)

**PRODUCT DETAILS**

**Wood Cube Ceiling**

PAGE

P8


DATE: 12-12-25

SCALE: AS NOTED

REV:

DATE:

SDR

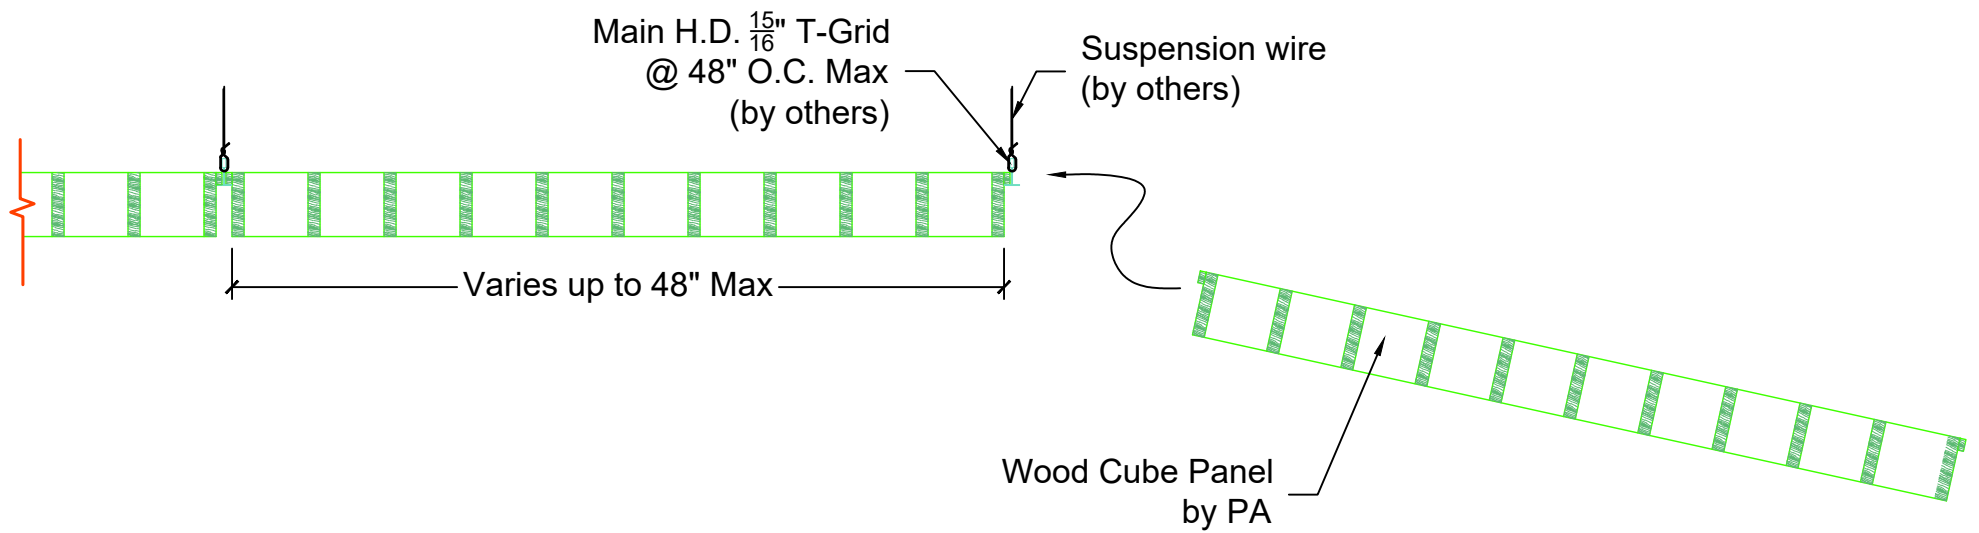

**A**  
P9 Tegular Edge Panel Installation

Scale: 1" = 1'



**PENNER ARCHITECTURAL  
MILLWORK LLC**

26260 Hwy 32 Lebanon, MO 65536

Office: (417) 718-2400

Website: [www.pennerarchitectural.com](http://www.pennerarchitectural.com)

**PRODUCT DETAILS**

**Wood Cube Ceiling**

PAGE

P9


DATE: 12-12-25

SCALE: AS NOTED

REV:

DATE:

SDR

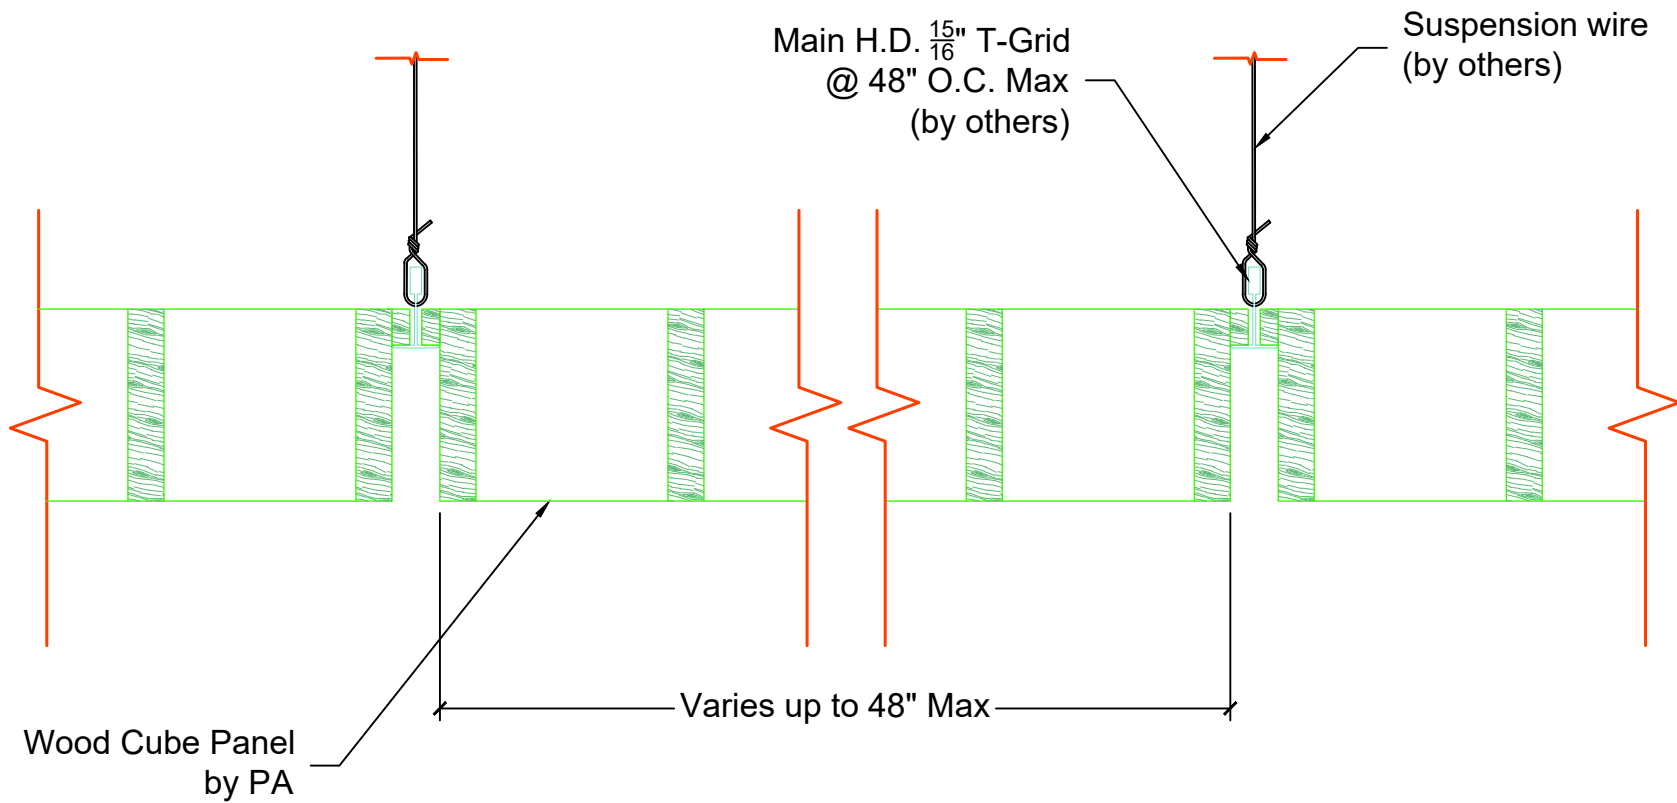

**A**  
P10

Regular Edge Panel Installation - Reveal between panels

Scale: 3" = 1'



**PENNER ARCHITECTURAL  
MILLWORK LLC**

26260 Hwy 32 Lebanon, MO 65536

Office: (417) 718-2400

Website: [www.pennerarchitectural.com](http://www.pennerarchitectural.com)

**PRODUCT DETAILS**

**Wood Cube Ceiling**

PAGE

P10


DATE: 12-12-25

SCALE: AS NOTED

REV:

DATE:

SDR

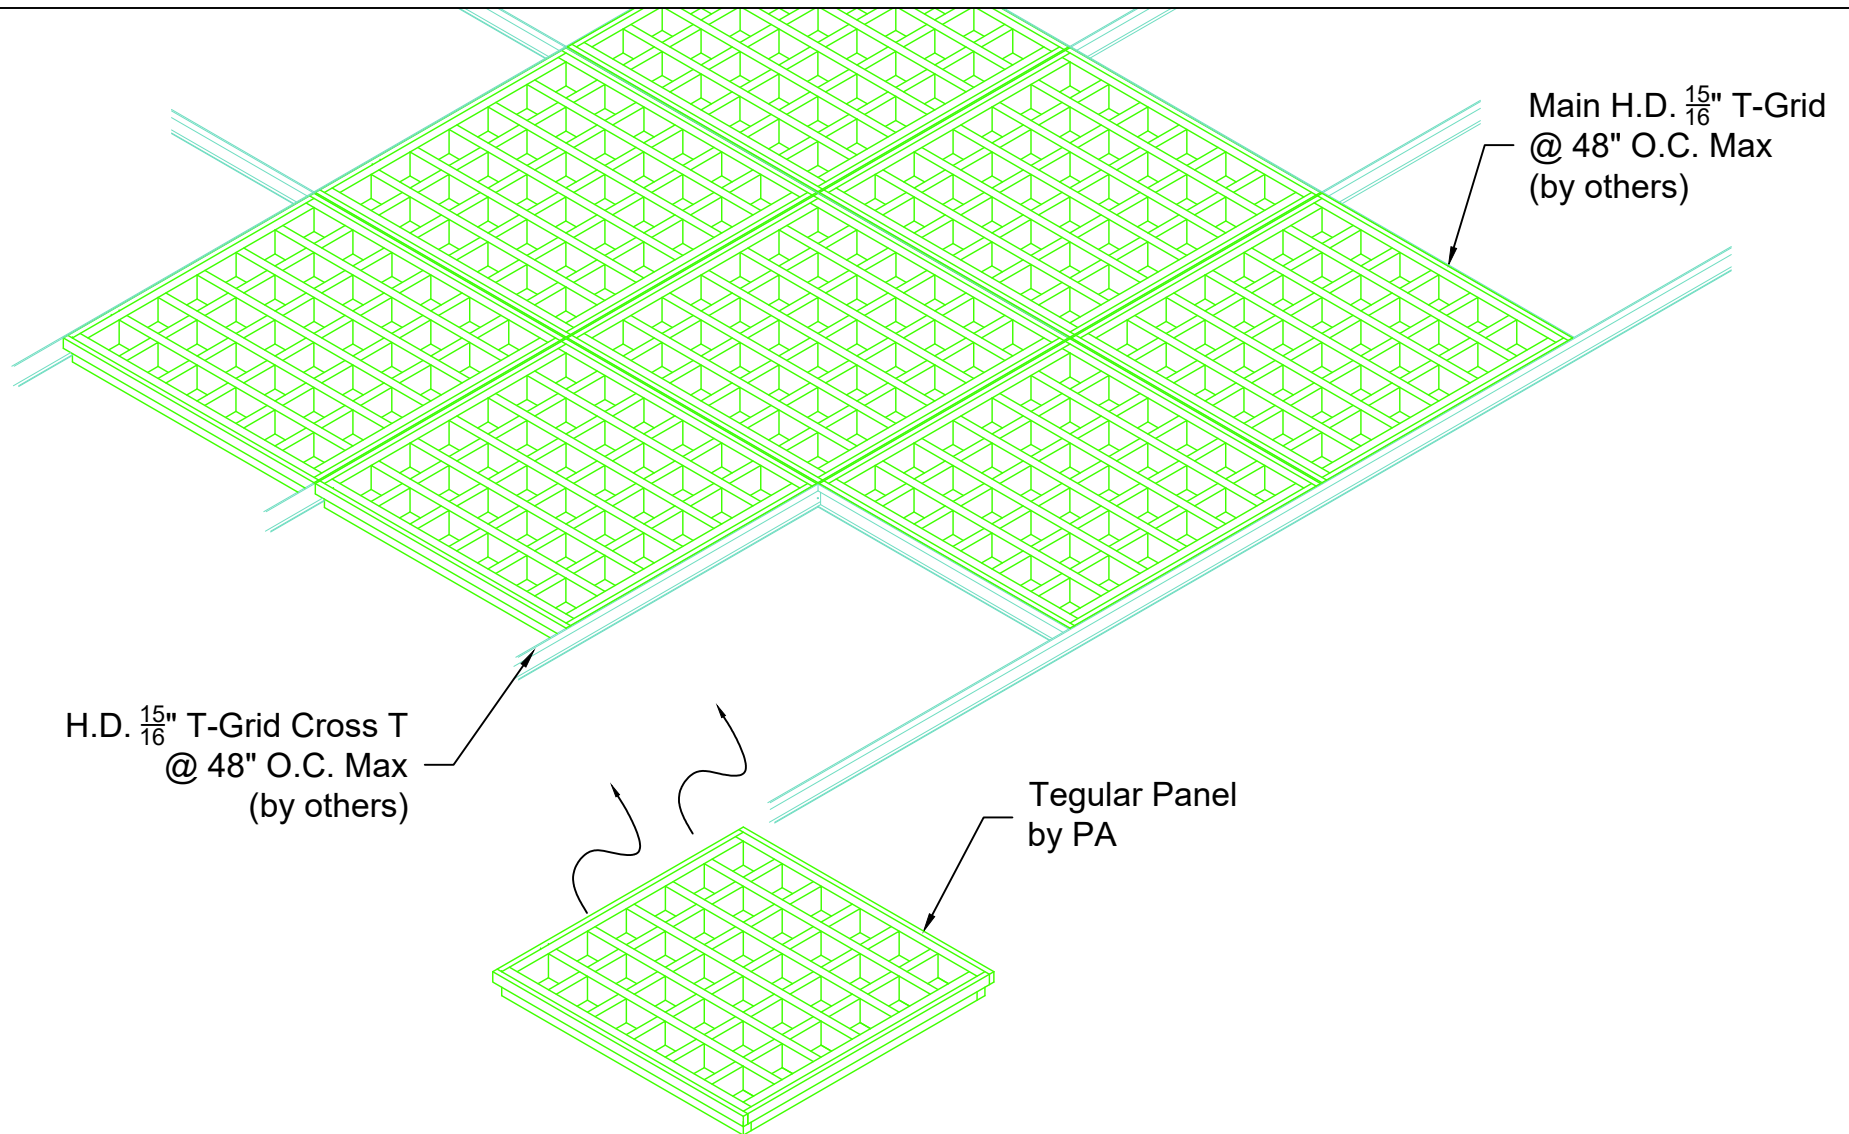

**A**  
P11

## Isometric Tegular Panel Installation

Scale:  $\frac{3}{4}" = 1'$



**PENNER ARCHITECTURAL  
MILLWORK LLC**

26260 Hwy 32 Lebanon, MO 65536

Office: (417) 718-2400

Website: [www.pennerarchitectural.com](http://www.pennerarchitectural.com)

### PRODUCT DETAILS

**Wood Cube Ceiling**

PAGE

P11

DATE: 12-12-25

SCALE: AS NOTED

REV:

DATE:

SDR