



**Penner Architectural Millwork, LLC**

26260 Hwy 32 Lebanon, MO 65536

[www.pennerarchitectural.com](http://www.pennerarchitectural.com)

# **Product Details**

# **Drawings Submittals**

## JOB NOTES

### Panel Sizes and Quantities:

**PRODUCT :** MACH 1 - GRILLE CEILING SYSTEM

**SOLID WOOD:** SOLID POPLAR, WHITE OAK, MAPLE, BIRCH, CHERRY, ETC.

**SUBSTRATE:** CLASS "A" FIRE RATED PARTICLE BOARD (NAUF OR ULEF)

**FSC CERTIFICATION:** NONE

**PANEL DESCRIPTION:** 12-1/4" WIDE X VARIOUS LENGTHS UP TO 7'-11" LONG X

**BLADE DETAILS:** 8 BLADES PER FOOT, 3/4" THICK x 2-3/4" DEEP

**FINISH:** CLEAR/CUSTOM, SATIN SHEEN

**PERIMETER:** PERIMETER PANELS WILL BE FIELD CUT (IF REQ'D) BY INSTALLER

**CUTOUTS:** ALL FIXTURE AND DEVICE OPENINGS TO BE FIELD CUT BY INSTALLER

**SUSPENSION:** ALL PANELS WILL BE ATTACHED WITH DOWEL CLIPS BY PA, AT 24" O.C. MAX

**TOTAL PANELS:** APPROX ### TOTAL SQ FT (WASTE / ATTIC STOCK NOT INCLUDED)

1## P01 UP TO 12-1/4" WIDE X #-11" LONG

OVERAGE IS NOT INCLUDED. CUSTOMER SHOULD CONSIDER ORDERING EXTRA MATERIAL FOR WASTE AND/OR ATTIC STOCK.



**PENNER ARCHITECTURAL  
MILLWORK LLC**

26260 Hwy 32 Lebanon, MO 65536

Office: (417) 718-2400

Website: [www.pennerarchitectural.com](http://www.pennerarchitectural.com)

#### PRODUCT DETAILS

**Mach 1-DSW-.75  
8-2.75**

PAGE

**P1**


DATE: 3-12-26

SCALE: AS NOTED

REV:

DATE:

**SDR**

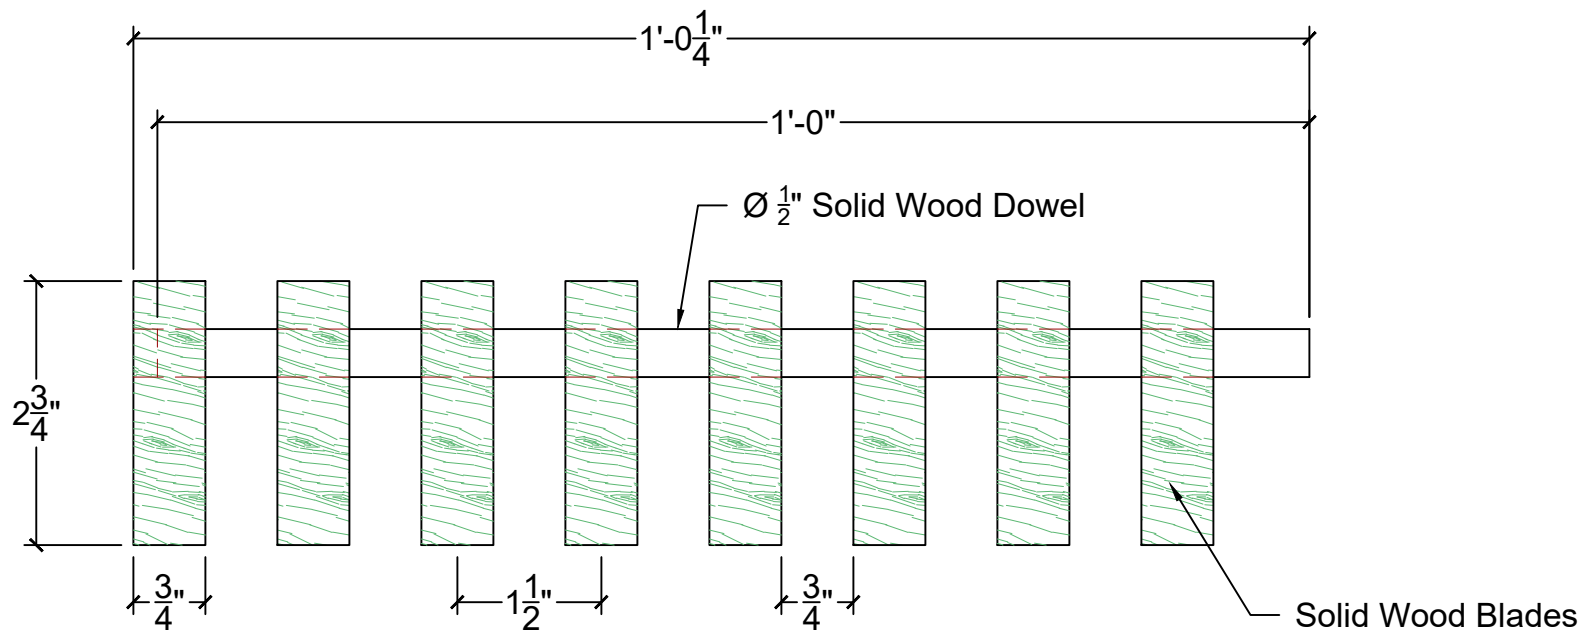

**A**  
P2

Typical Panel Section View

Scale: 6" = 1'



**PENNER ARCHITECTURAL  
MILLWORK LLC**

26260 Hwy 32 Lebanon, MO 65536

Office: (417) 718-2400

Website: [www.pennerarchitectural.com](http://www.pennerarchitectural.com)

**PRODUCT DETAILS**

**Mach 1-DSW-.75  
8-2.75**

PAGE

P2


DATE: 3-12-26

SCALE: AS NOTED

REV:

DATE:

**SDR**

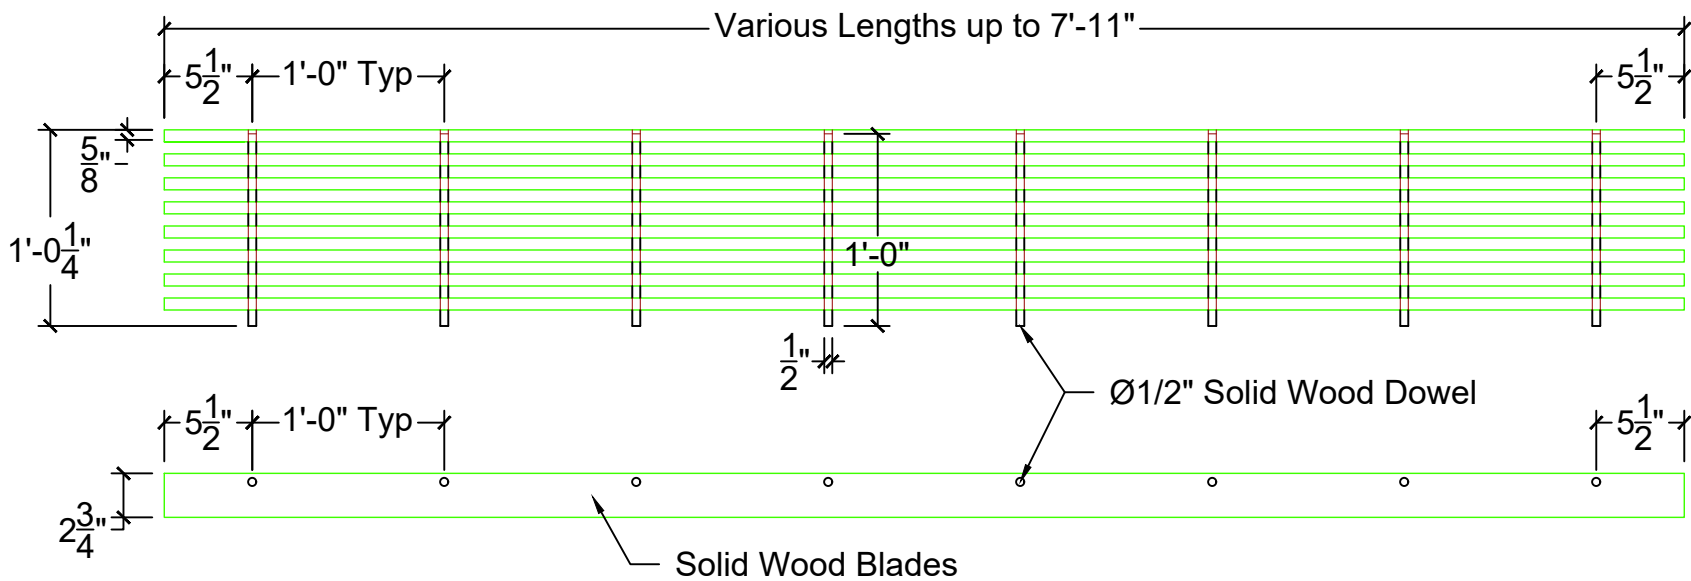

**A**  
P3

## Panel Details - Back and Side Views

Scale: 1" = 1'



**PENNER ARCHITECTURAL  
MILLWORK LLC**

26260 Hwy 32 Lebanon, MO 65536

Office: (417) 718-2400

Website: [www.pennerarchitectural.com](http://www.pennerarchitectural.com)

### PRODUCT DETAILS

**Mach 1-DSW-.75  
8-2.75**

PAGE

P3


DATE: 3-12-26

SCALE: AS NOTED

REV:

DATE:

SDR

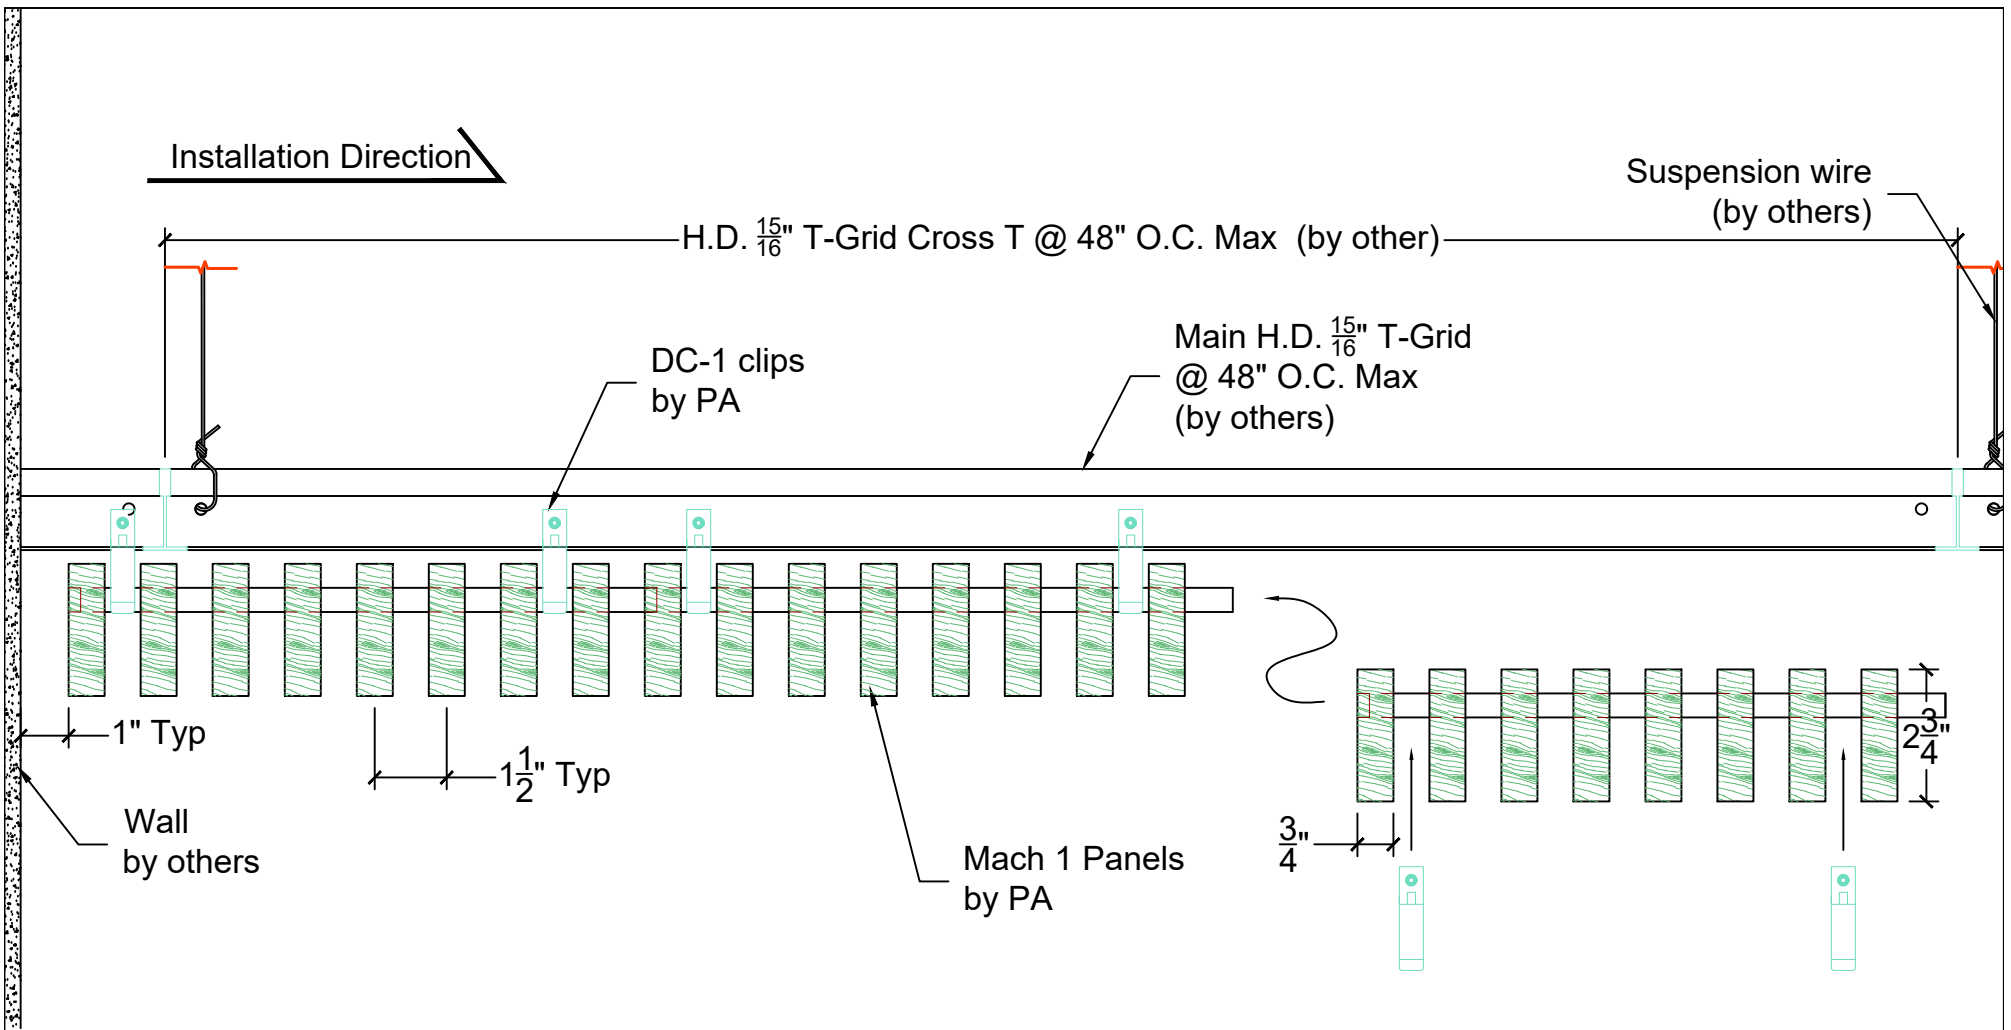

**A**  
P4

## Panel Installation - Beginning Ceiling Installation

Scale: 3" = 1'



**PENNER ARCHITECTURAL  
MILLWORK LLC**

26260 Hwy 32 Lebanon, MO 65536

Office: (417) 718-2400

Website: [www.pennerarchitectural.com](http://www.pennerarchitectural.com)

### PRODUCT DETAILS

**Mach 1-DSW-.75  
8-2.75**

PAGE

P4

DATE: 3-12-26


SCALE: AS NOTED

REV:

DATE:

SDR

Installation Direction

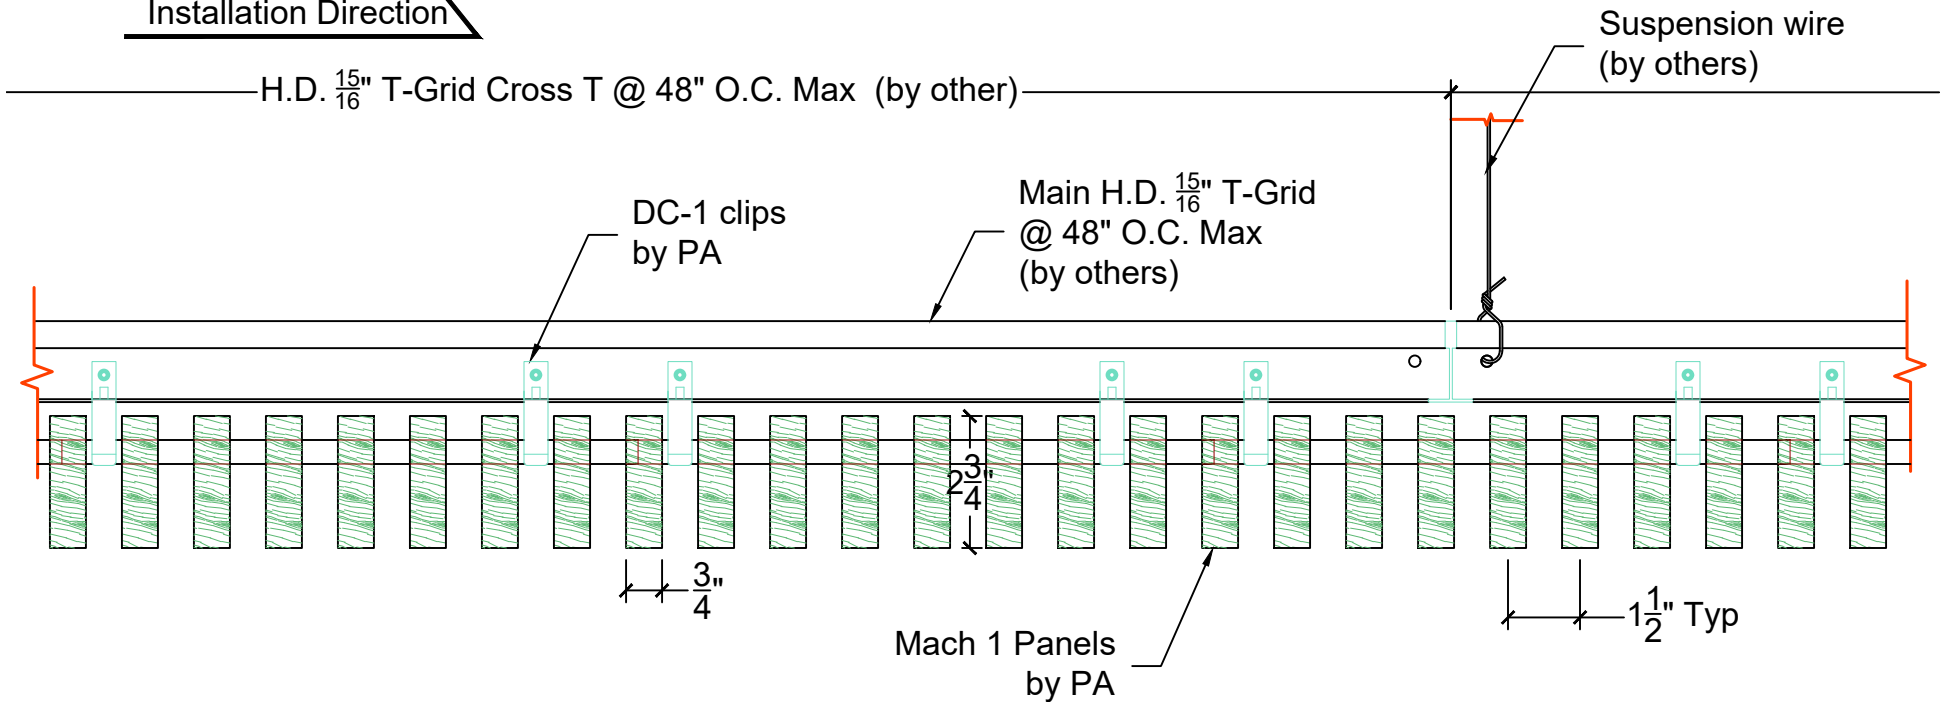

A  
P5

## Panel Installation Details

Scale: 3" = 1'



**PENNER ARCHITECTURAL  
MILLWORK LLC**

26260 Hwy 32 Lebanon, MO 65536

Office: (417) 718-2400

Website: [www.pennerarchitectural.com](http://www.pennerarchitectural.com)

### PRODUCT DETAILS

**Mach 1-DSW-.75  
8-2.75**

PAGE

P5

DATE: 3-12-26


SCALE: AS NOTED

REV:

DATE:

SDR

Installation Direction

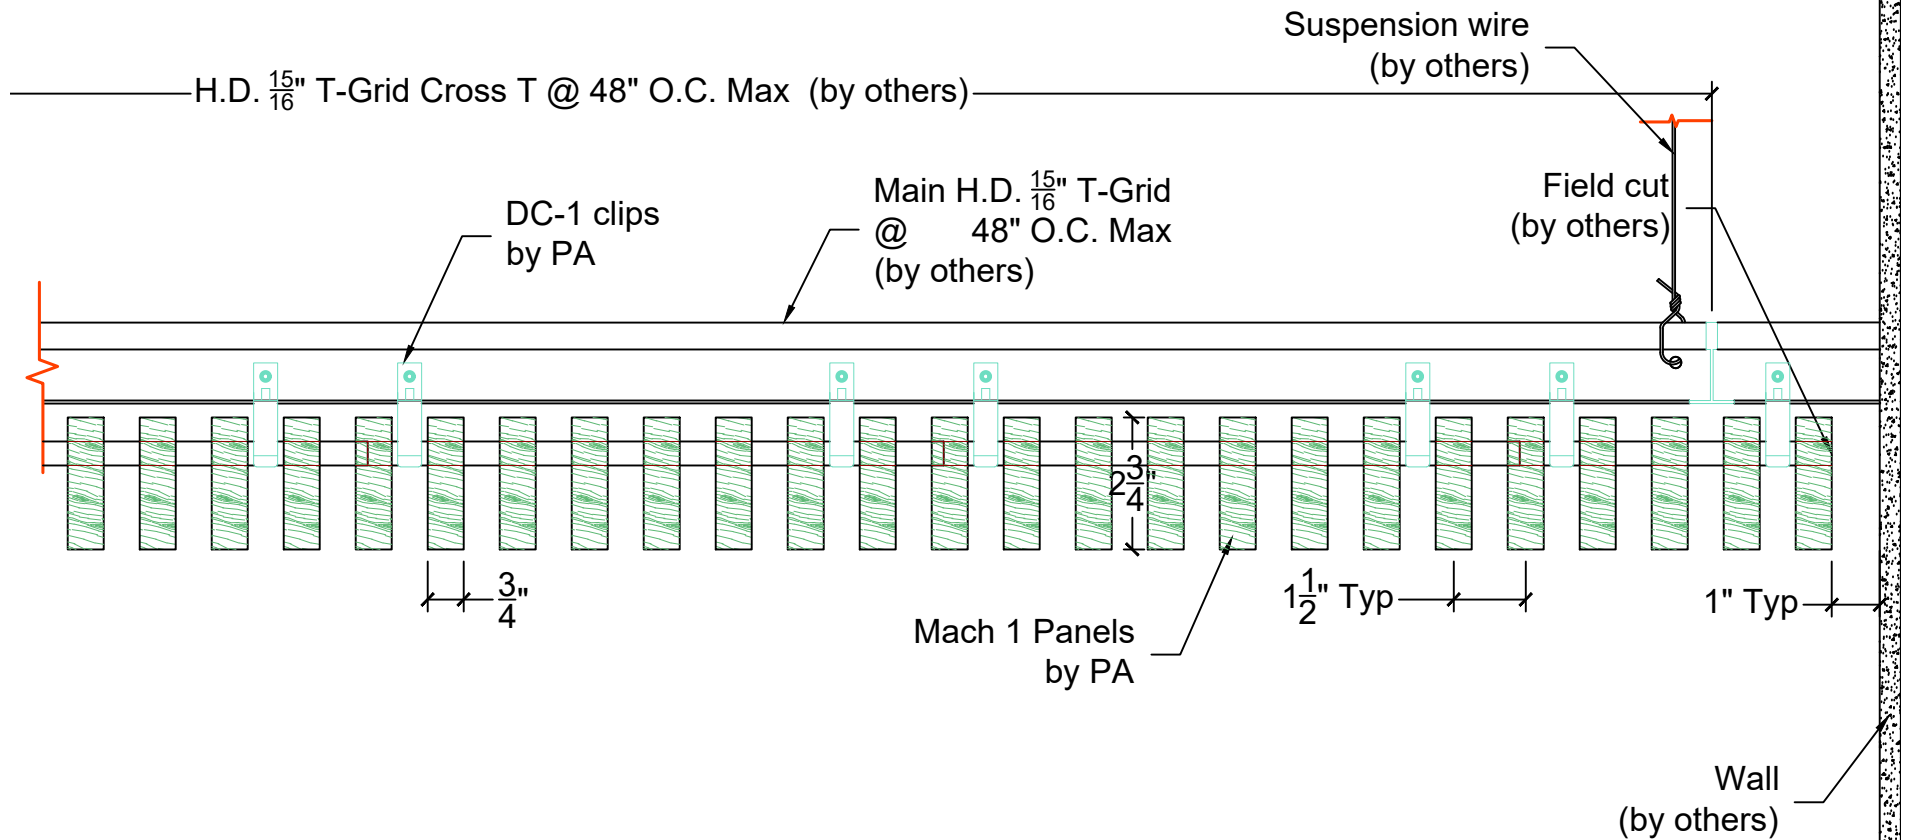

**A**  
P6

## Panel Installation - Ending Ceiling Installation

Scale: 3" = 1'



**PENNER ARCHITECTURAL  
MILLWORK LLC**

26260 Hwy 32 Lebanon, MO 65536

Office: (417) 718-2400

Website: [www.pennerarchitectural.com](http://www.pennerarchitectural.com)

### PRODUCT DETAILS

**Mach 1-DSW-.75  
8-2.75**

PAGE

P6


DATE: 3-12-26

SCALE: AS NOTED

REV:

DATE:

SDR

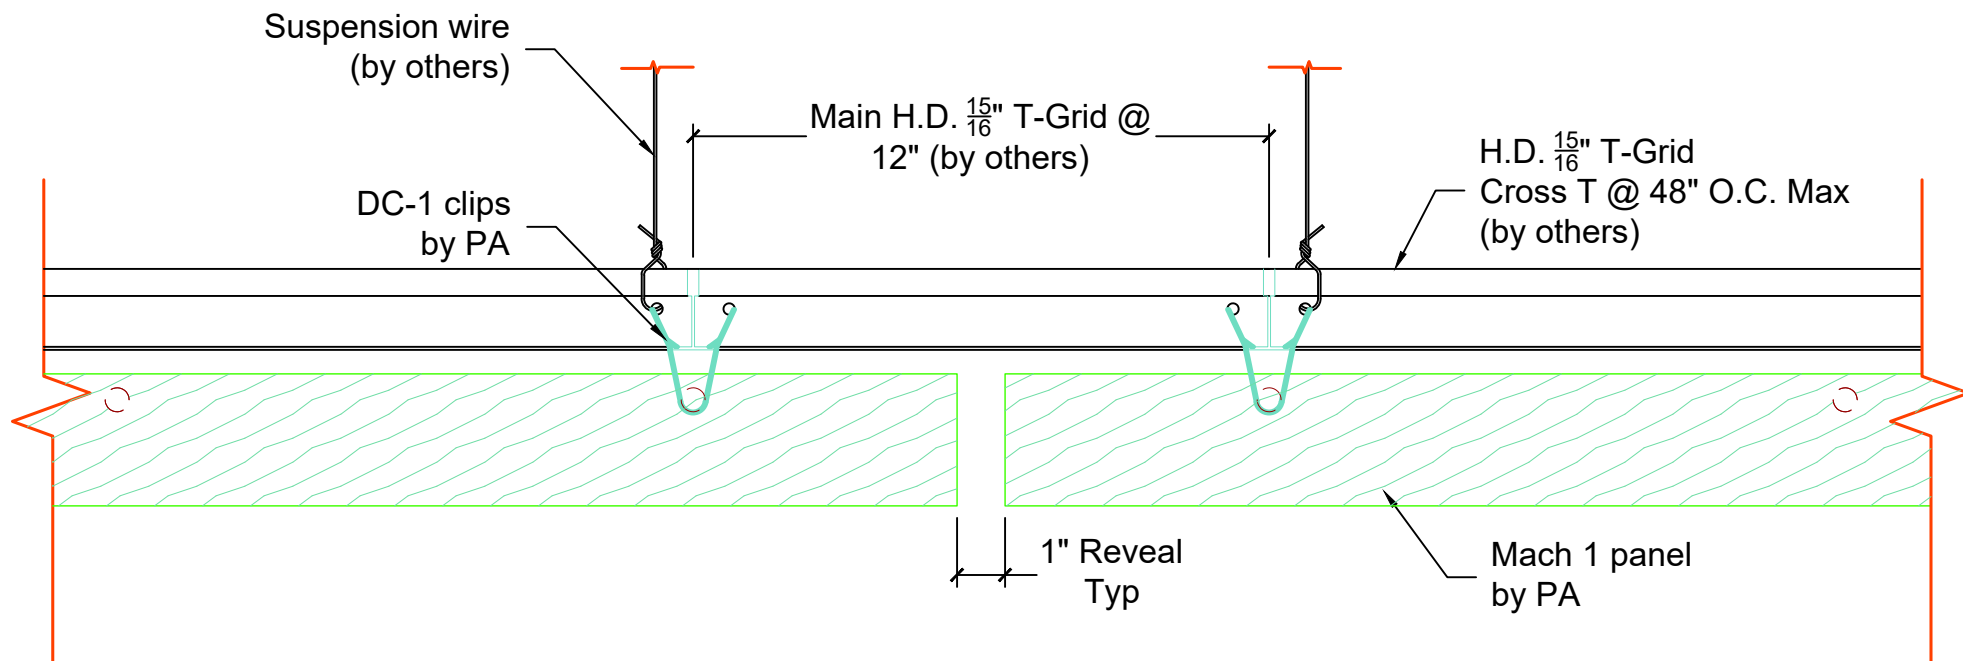

**A**  
P7

Panel Installation @ Reveal Between Panels

Scale: 3" = 1'



**PENNER ARCHITECTURAL  
MILLWORK LLC**

26260 Hwy 32 Lebanon, MO 65536

Office: (417) 718-2400

Website: [www.pennerarchitectural.com](http://www.pennerarchitectural.com)

**PRODUCT DETAILS**

**Mach 1-DSW-.75  
8-2.75**

PAGE

P7

DATE: 3-12-26


SCALE: AS NOTED

REV:

DATE:

**SDR**



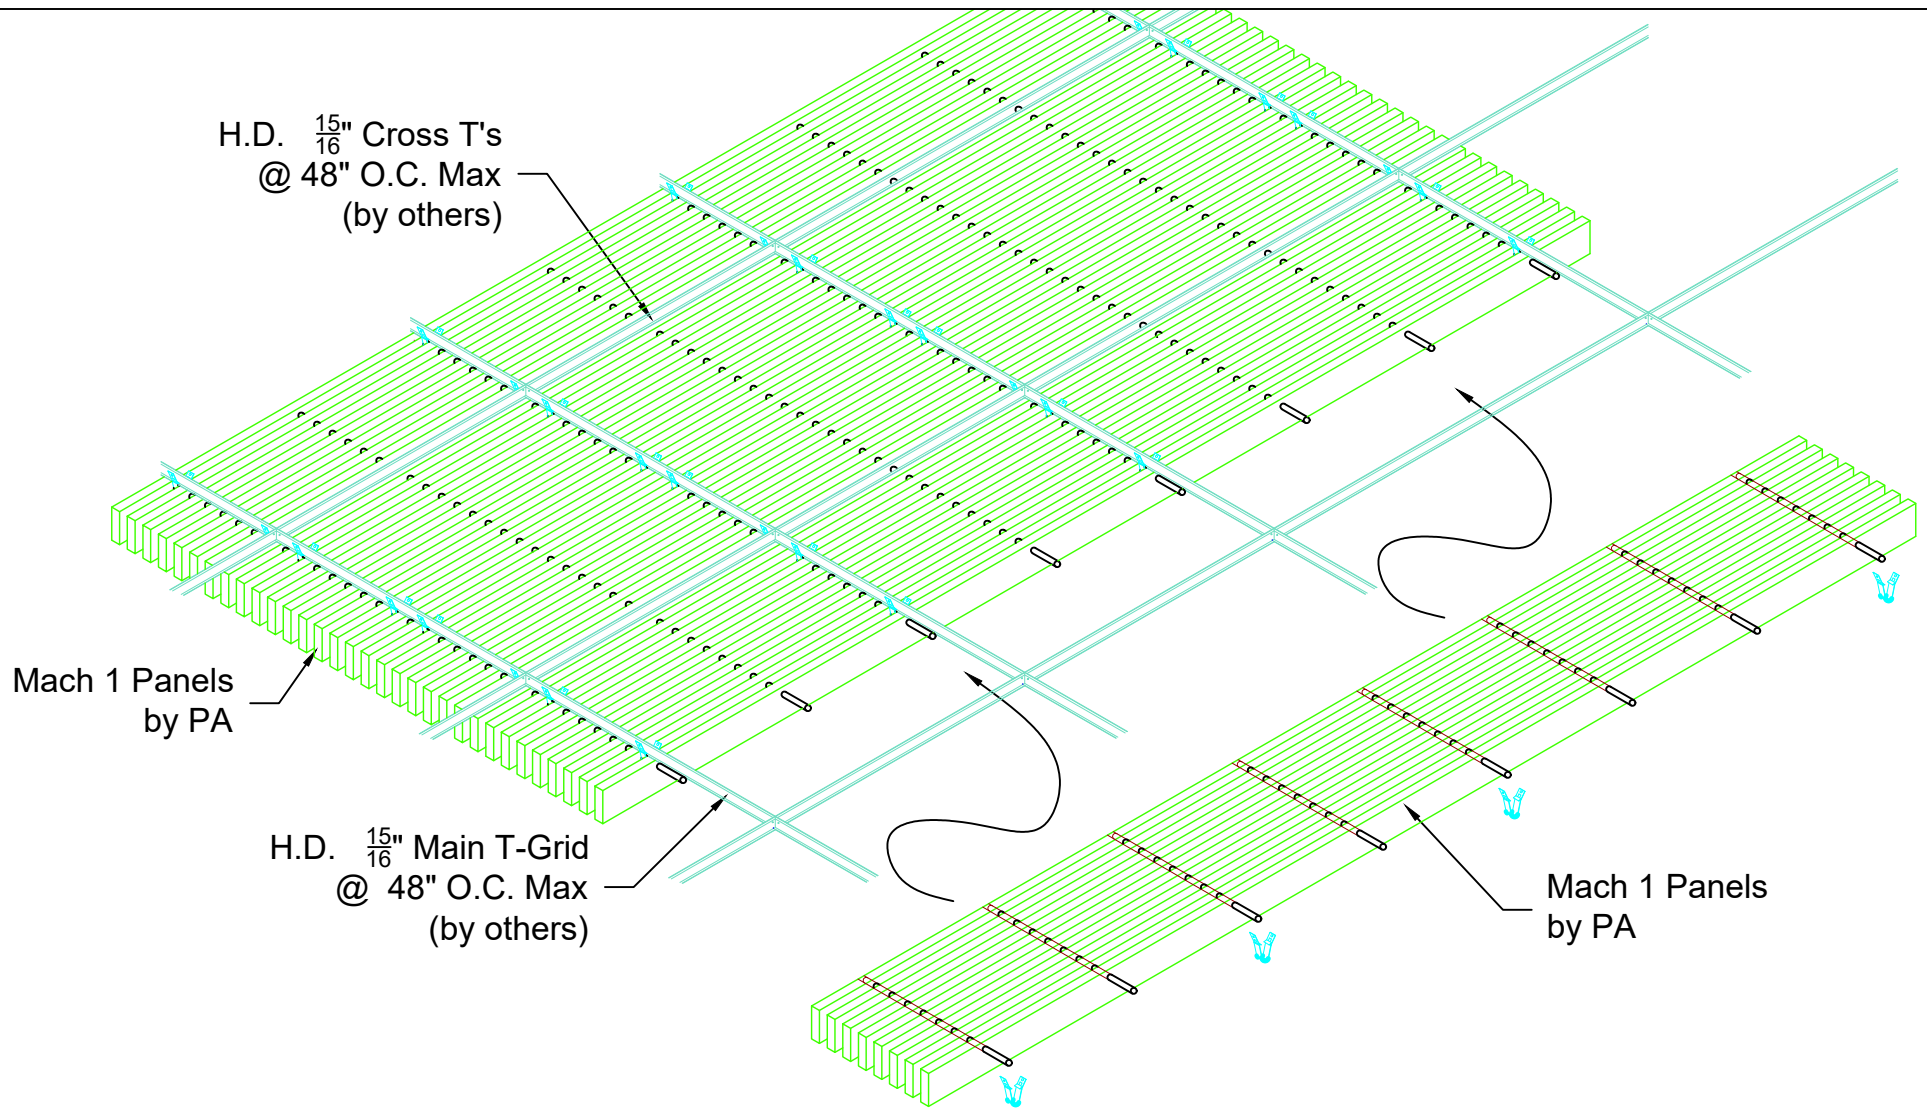

**A**  
P8

## Isometric Panel Installation

Scale:  $\frac{3}{4}" = 1'$



**PENNER ARCHITECTURAL  
MILLWORK LLC**

26260 Hwy 32 Lebanon, MO 65536

Office: (417) 718-2400

Website: [www.pennerarchitectural.com](http://www.pennerarchitectural.com)

### PRODUCT DETAILS

**Mach 1-DSW-.75  
8-2.75**

PAGE

P8

DATE: 3-12-26

SCALE: AS NOTED

REV:

DATE:

SDR