



Penner Architectural Millwork, LLC

26260 Hwy 32 Lebanon, MO 65536

www.pennerarchitectural.com

Product Details

Drawings Submittals

JOB NOTES

Panel Sizes and Quantities:

PRODUCT : STEALTH - MicroPerf PANEL CEILING SYSTEM

veneer: VARIOUS CUT/MATCH OPTIONS

substrate: CLASS "A" FIRE RATED PARTICLE BOARD (NAUF OR ULEF)

FSC CERTIFICATION: NONE

PANEL DESCRIPTION: UP TO 4'-0" WIDE X UP TO 8'-0" LONG X 3/4" THICK
WITH .55MM PERFORATIONS @ 2MM O.C.
WITH FACTORY ATTACHED BLACK ACOUSTIC FABRIC

EDGE DETAIL: EDGE BANDED AS REQUIRED

FINISH: CLEAR, SATIN SHEEN

PERIMETER: PERIMETER PANELS WILL BE FIELD CUT (IF REQUIRED) BY INSTALLER


CUTOUTS: ALL FIXTURE AND DEVICE OPENINGS TO BE FIELD CUT BY INSTALLER

SUSPENSION: ALL PANELS WILL BE SUSPENDED ON 15/16" T-GRID (BY OTHERS) BY HANGER CLIP SC-5 (INSTALLED BY OTHERS)
TO ATTACHED BACKERS AT 30" O.C. MAX

TOTAL PANELS: APPROX ### TOTAL SQ FT (WASTE / ATTIC STOCK NOT INCLUDED)
1## P01 UP TO 4'-0" WIDE X 8'-0" LONG

OVERAGE IS NOT INCLUDED. CUSTOMER SHOULD CONSIDER ORDERING EXTRA MATERIAL
FOR WASTE AND/OR ATTIC STOCK.

 PENNER ARCHITECTURAL MILLWORK LLC 26260 Hwy 32 Lebanon, MO 65536 Office: (417) 718-2400 Website: www.pennerarchitectural.com	PRODUCT DETAILS	
	Stealth-MP1-4x8	PAGE P1
	DATE: 4-24-26	SCALE: AS NOTED
	REV:	DATE: SDR

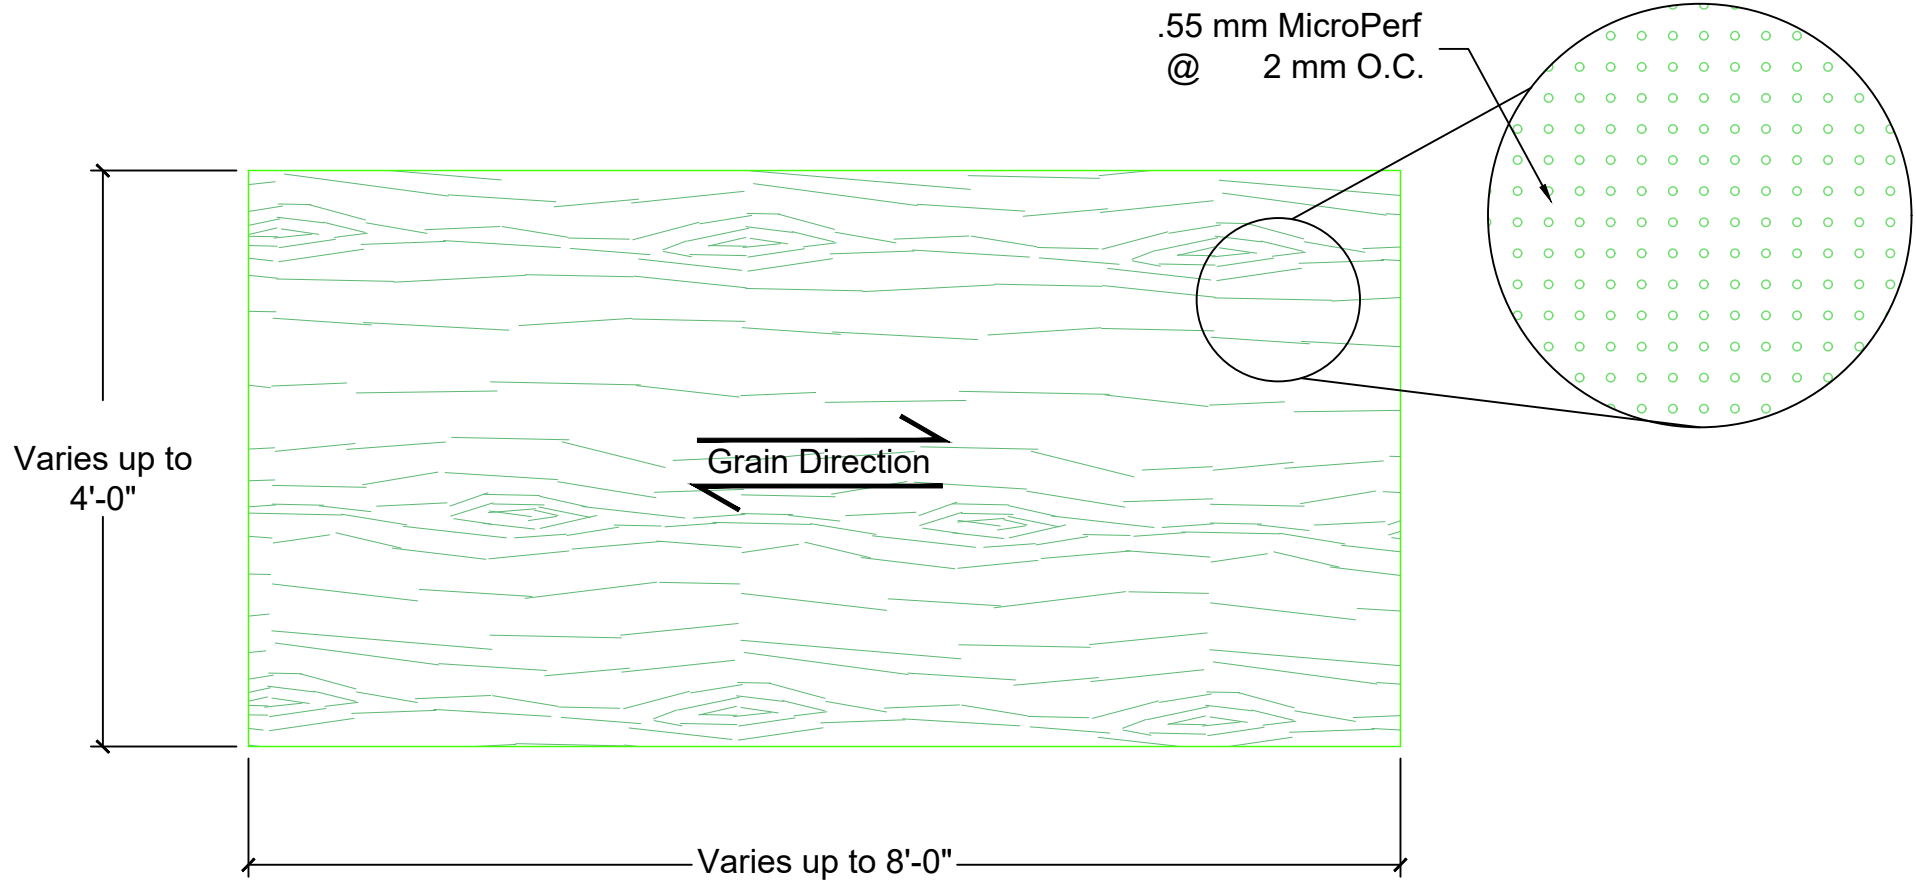

Typical Panel Face View

Scale: 1-1/2" = 1'



**PENNER ARCHITECTURAL
MILLWORK LLC**

26260 Hwy 32 Lebanon, MO 65536

Office: (417) 718-2400

Website: www.pennerarchitectural.com

PRODUCT DETAILS

Stealth-MP1-4x8

PAGE

P2


DATE: 4-24-26

SCALE: AS NOTED

REV:

DATE:

SDR

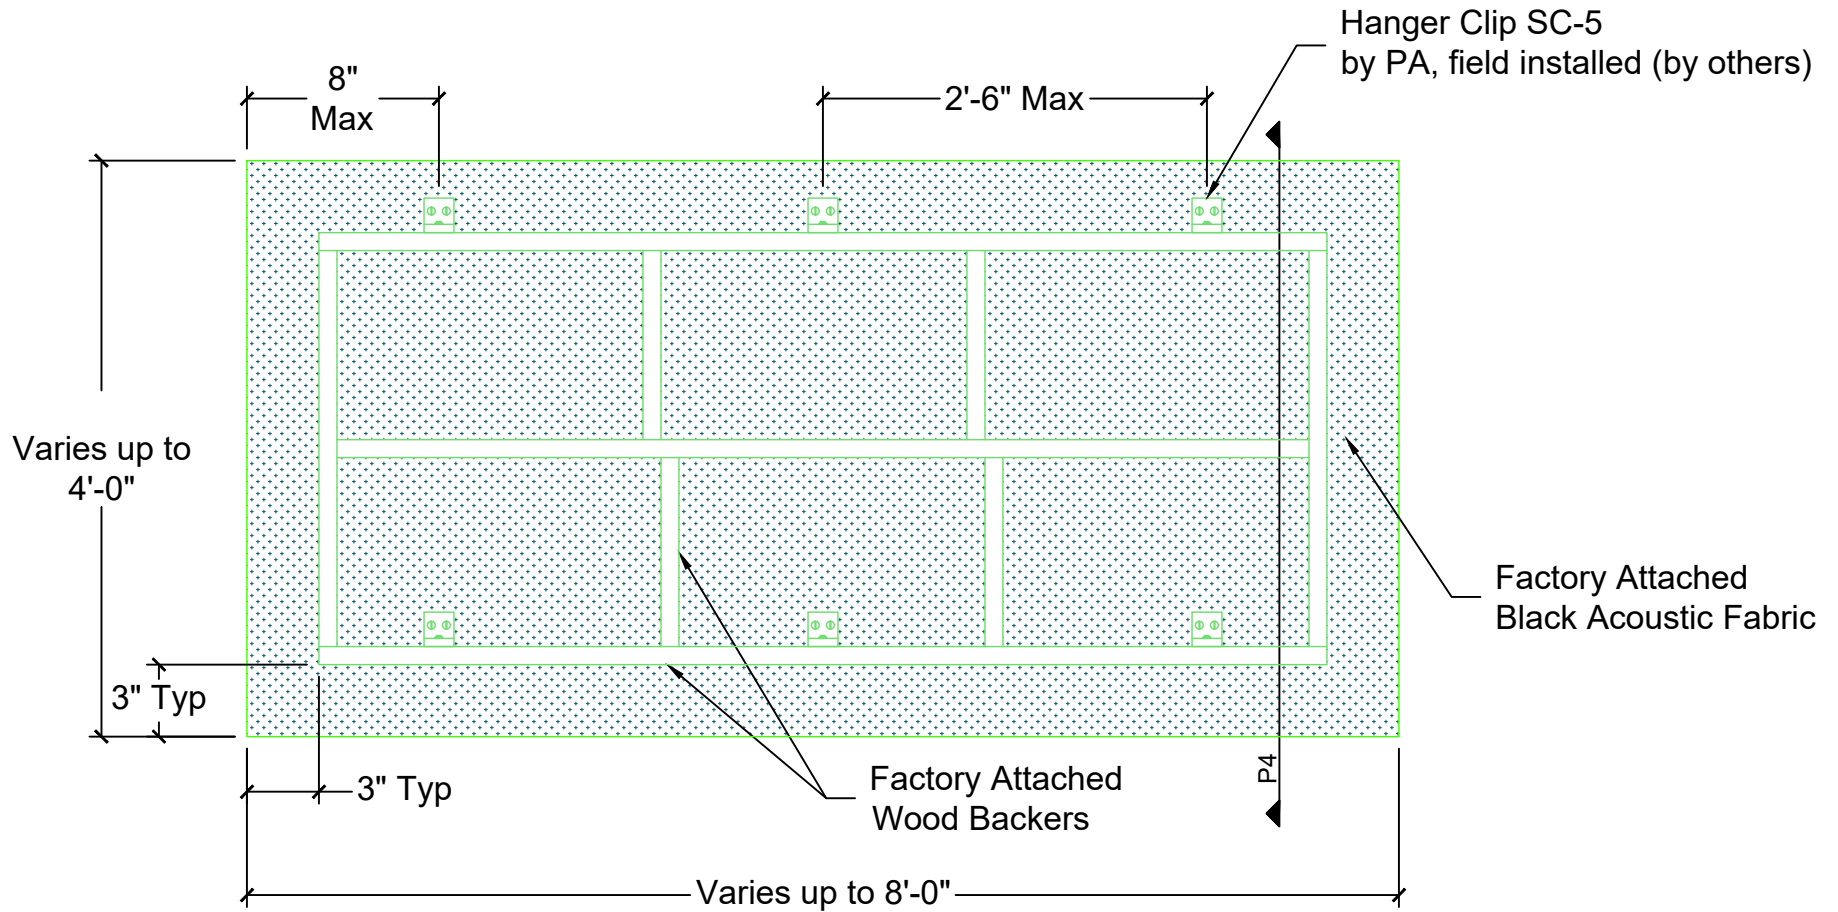

A
P3

Typical Panel Back View

Scale: 1-1/2" = 1'



**PENNER ARCHITECTURAL
MILLWORK LLC**

26260 Hwy 32 Lebanon, MO 65536

Office: (417) 718-2400

Website: www.pennerarchitectural.com

PRODUCT DETAILS

Stealth-MP1-4x8

PAGE

P3


DATE: 4-24-26

SCALE: AS NOTED

REV:

DATE:

SDR

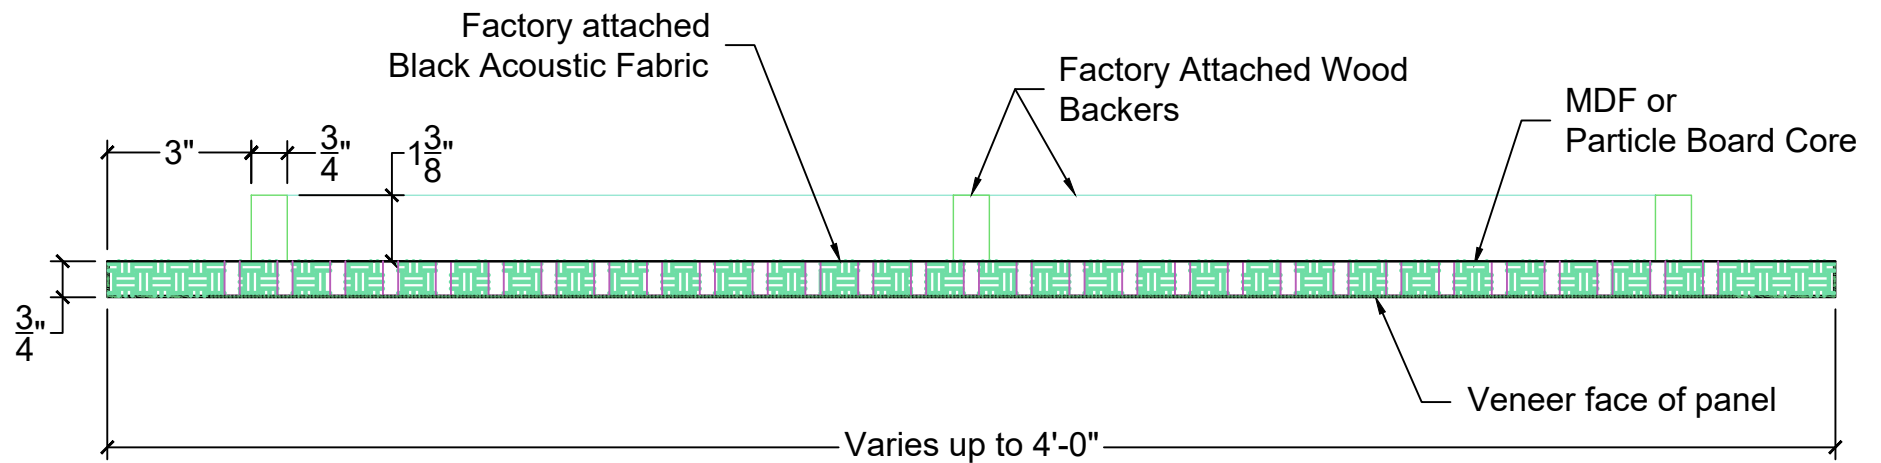

Panel Section View

Scale: 3" = 1'



**PENNER ARCHITECTURAL
MILLWORK LLC**

26260 Hwy 32 Lebanon, MO 65536

Office: (417) 718-2400

Website: www.pennerarchitectural.com

PRODUCT DETAILS

Stealth-MP1-4x8

PAGE

P4


DATE: 4-24-26

SCALE: AS NOTED

REV:

DATE:

SDR

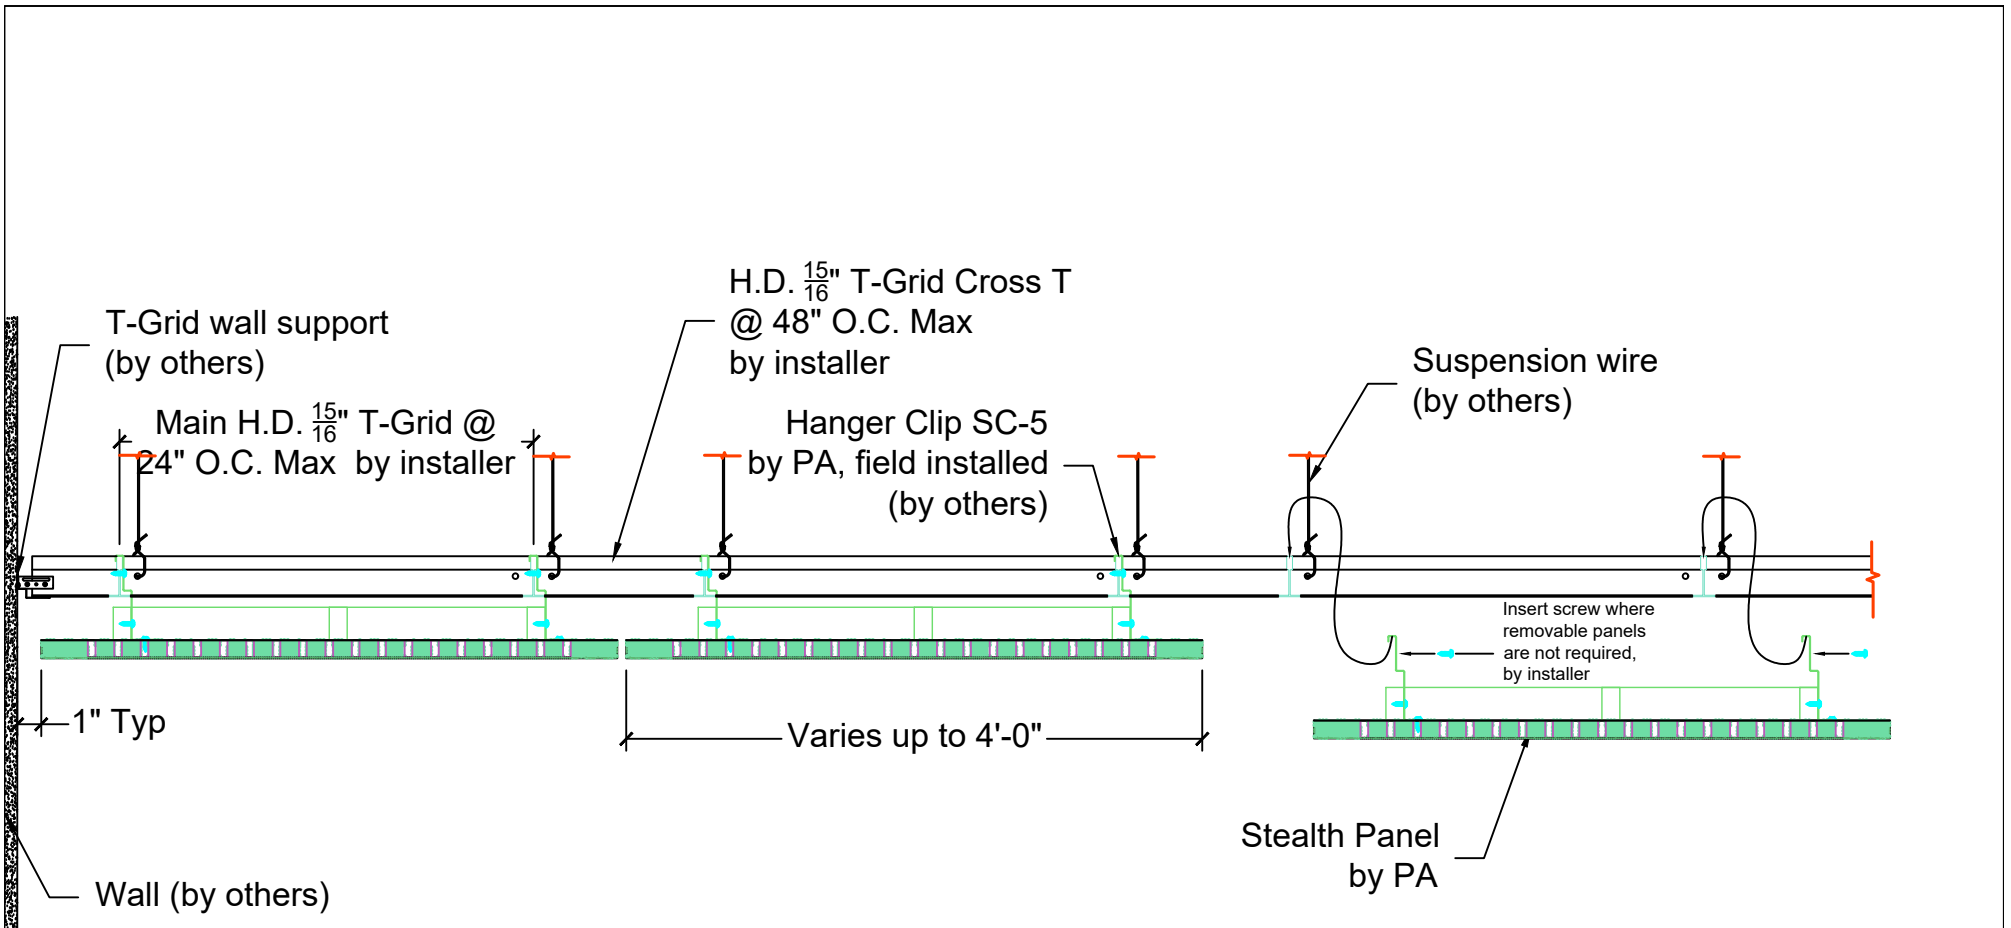

A
P5

Panel Installation - Beginning Ceiling Installation

Scale: 1-1/2" = 1'



**PENNER ARCHITECTURAL
MILLWORK LLC**

26260 Hwy 32 Lebanon, MO 65536

Office: (417) 718-2400

Website: www.pennerarchitectural.com

PRODUCT DETAILS

Stealth-MP1-4x8

PAGE

P5


DATE: 4-24-26

SCALE: AS NOTED

REV:

DATE:

SDR

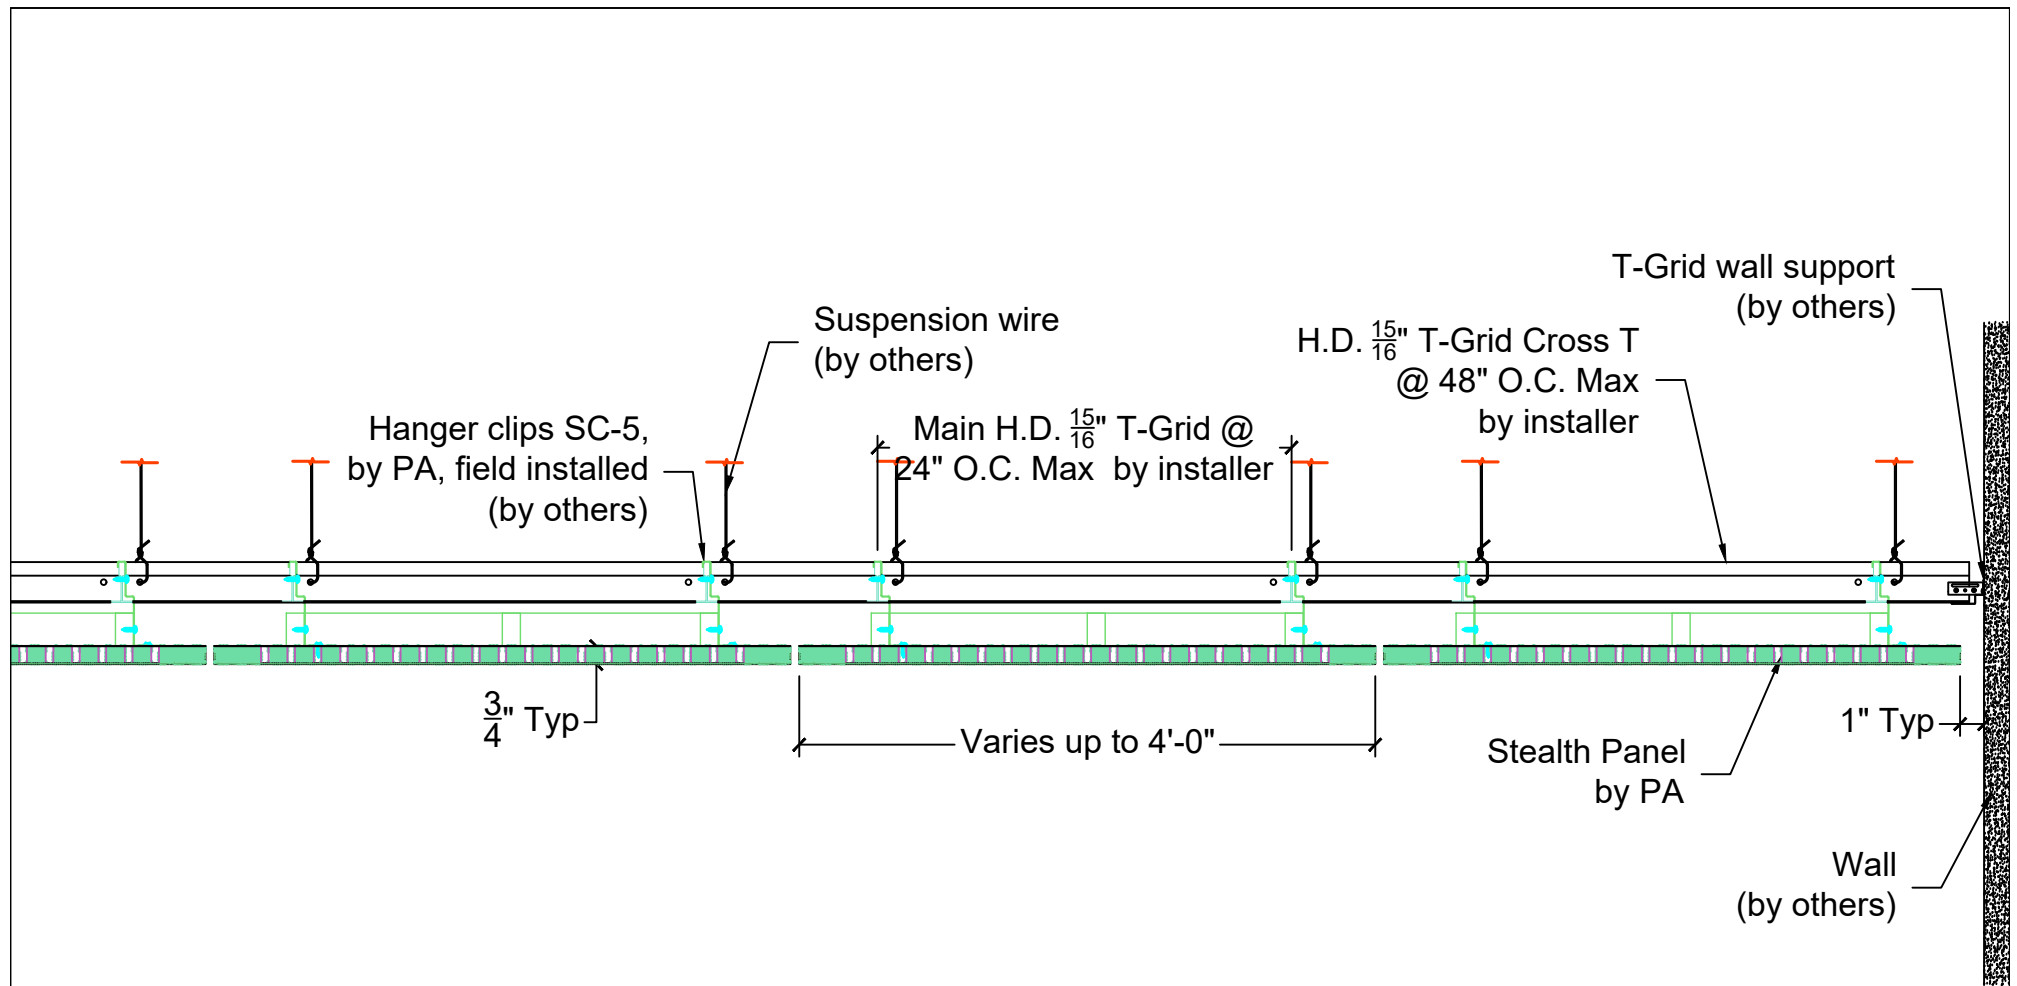

A
P6

Panel Installation - Ending Ceiling Installation

Scale: 1-1/2" = 1'



**PENNER ARCHITECTURAL
MILLWORK LLC**

26260 Hwy 32 Lebanon, MO 65536

Office: (417) 718-2400

Website: www.pennerarchitectural.com

PRODUCT DETAILS

Stealth-MP1-4x8

PAGE

P6


DATE: 4-24-26

SCALE: AS NOTED

REV:

DATE:

SDR

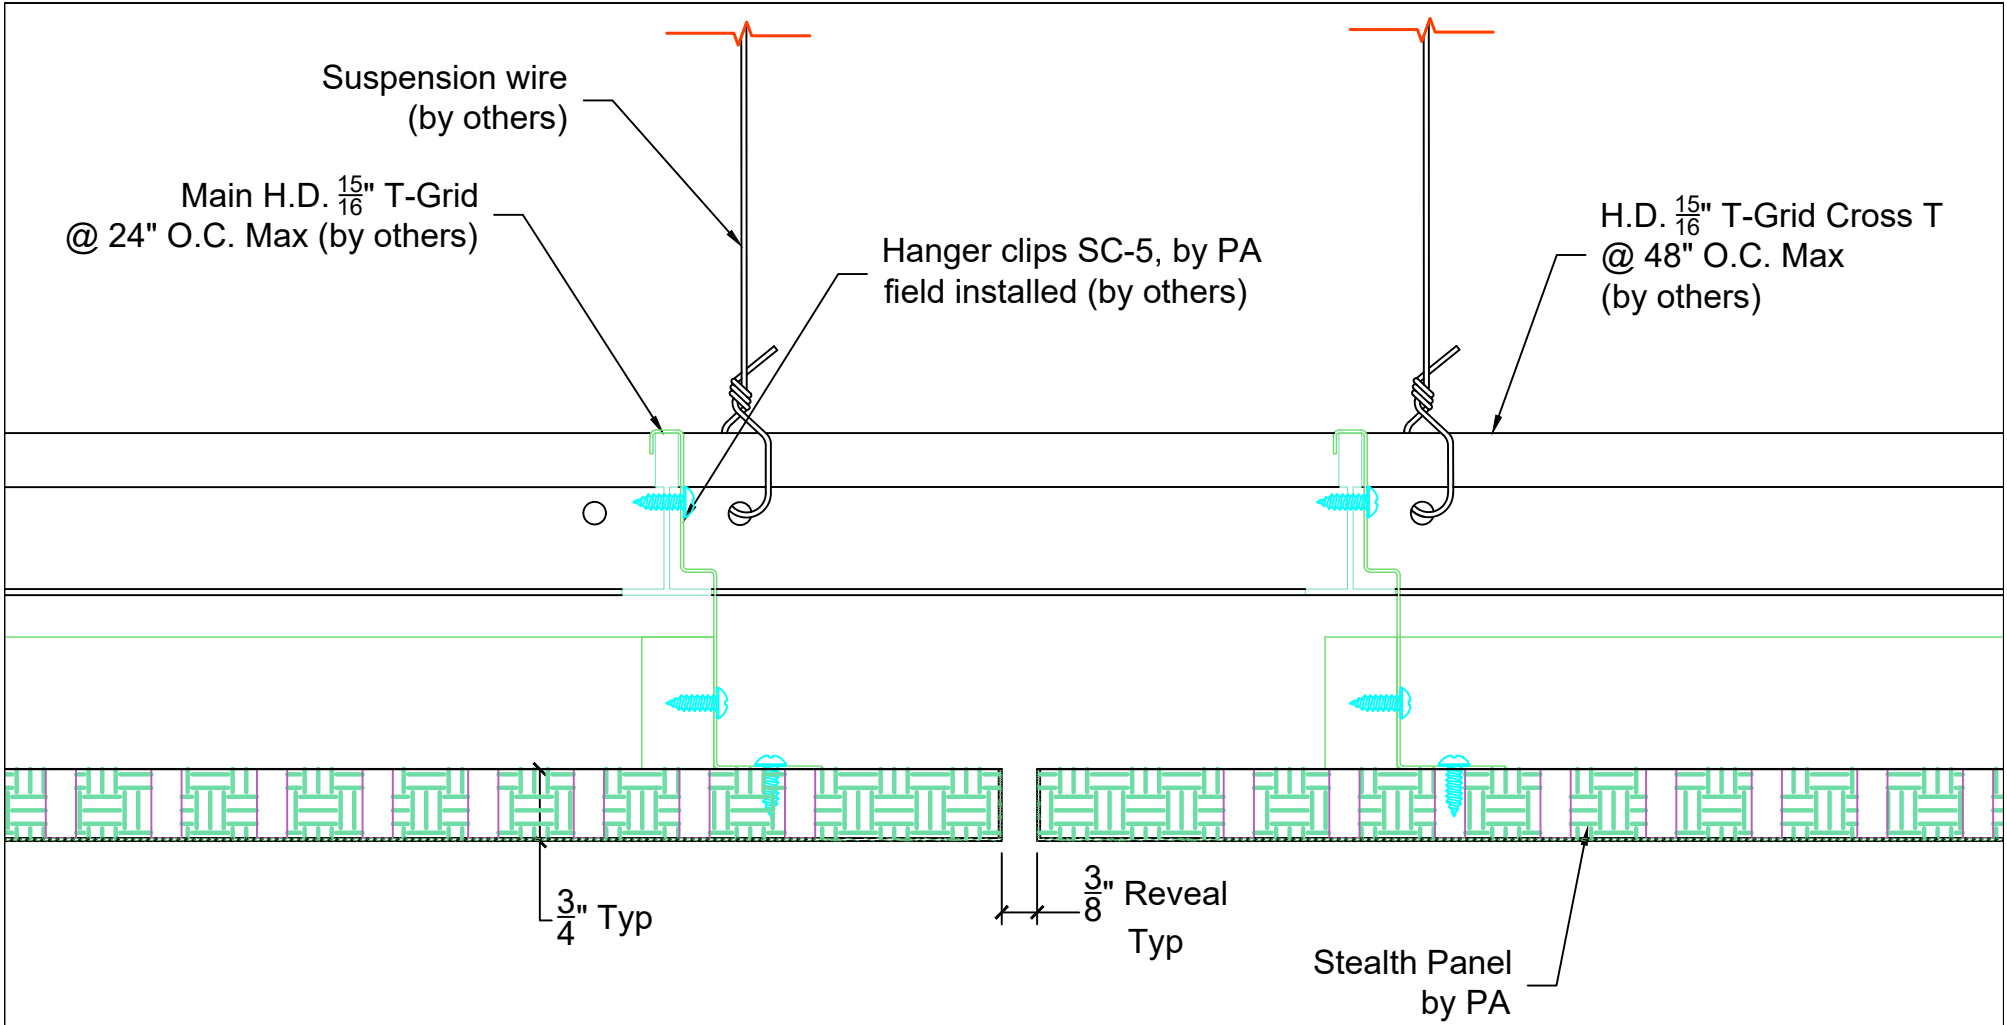


A
P7

Panel Installation - Reveal between panels

Scale: 6" = 1'

 PENNER ARCHITECTURAL MILLWORK LLC 26260 Hwy 32 Lebanon, MO 65536 Office: (417) 718-2400 Website: www.pennerarchitectural.com	PRODUCT DETAILS		
	Stealth-MP1-4x8		PAGE P7
	DATE: 4-24-26	SCALE: AS NOTED	SDR
	REV:	DATE:	

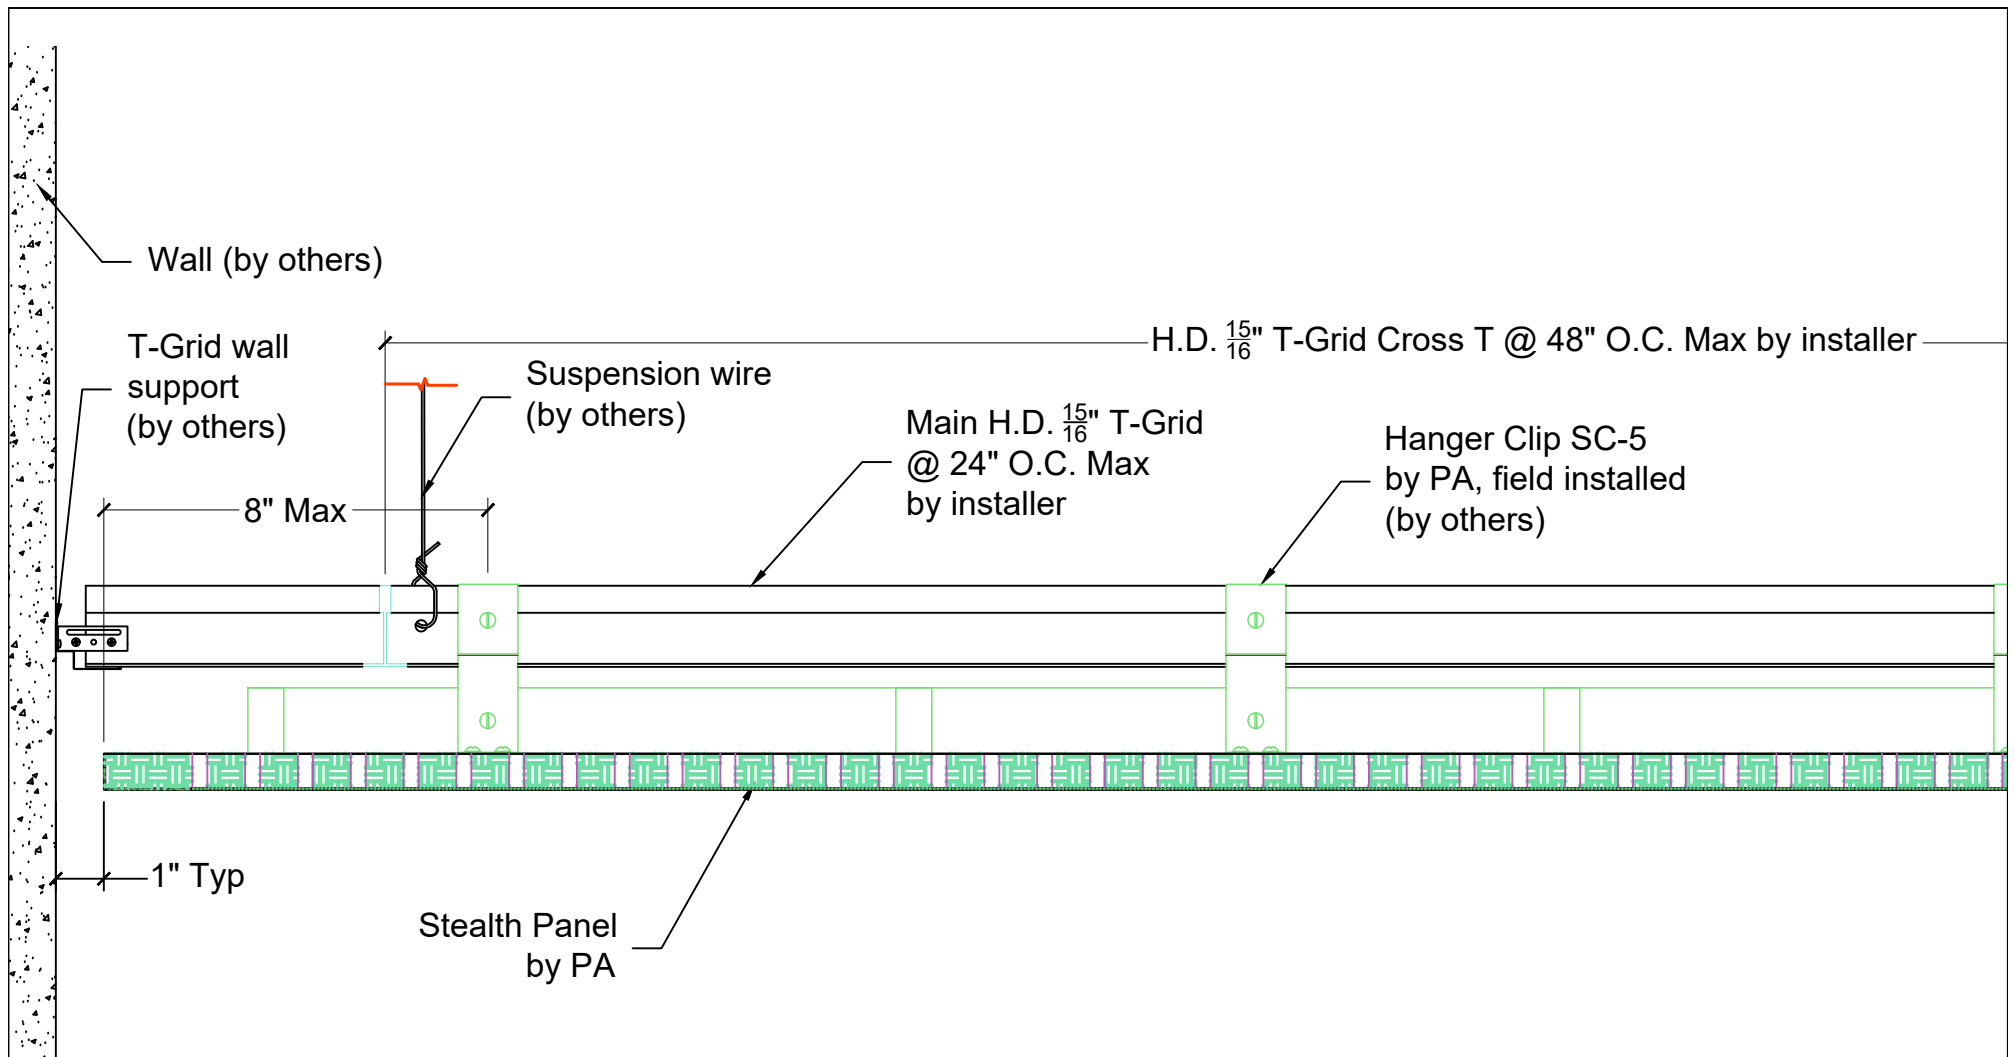

Panel Installation Details

Scale: 1-1/2" = 1'



**PENNER ARCHITECTURAL
MILLWORK LLC**

26260 Hwy 32 Lebanon, MO 65536

Office: (417) 718-2400

Website: www.pennerarchitectural.com

PRODUCT DETAILS

Stealth-MP1-4x8

PAGE

P8


DATE: 4-24-26

SCALE: AS NOTED

REV:

DATE:

SDR

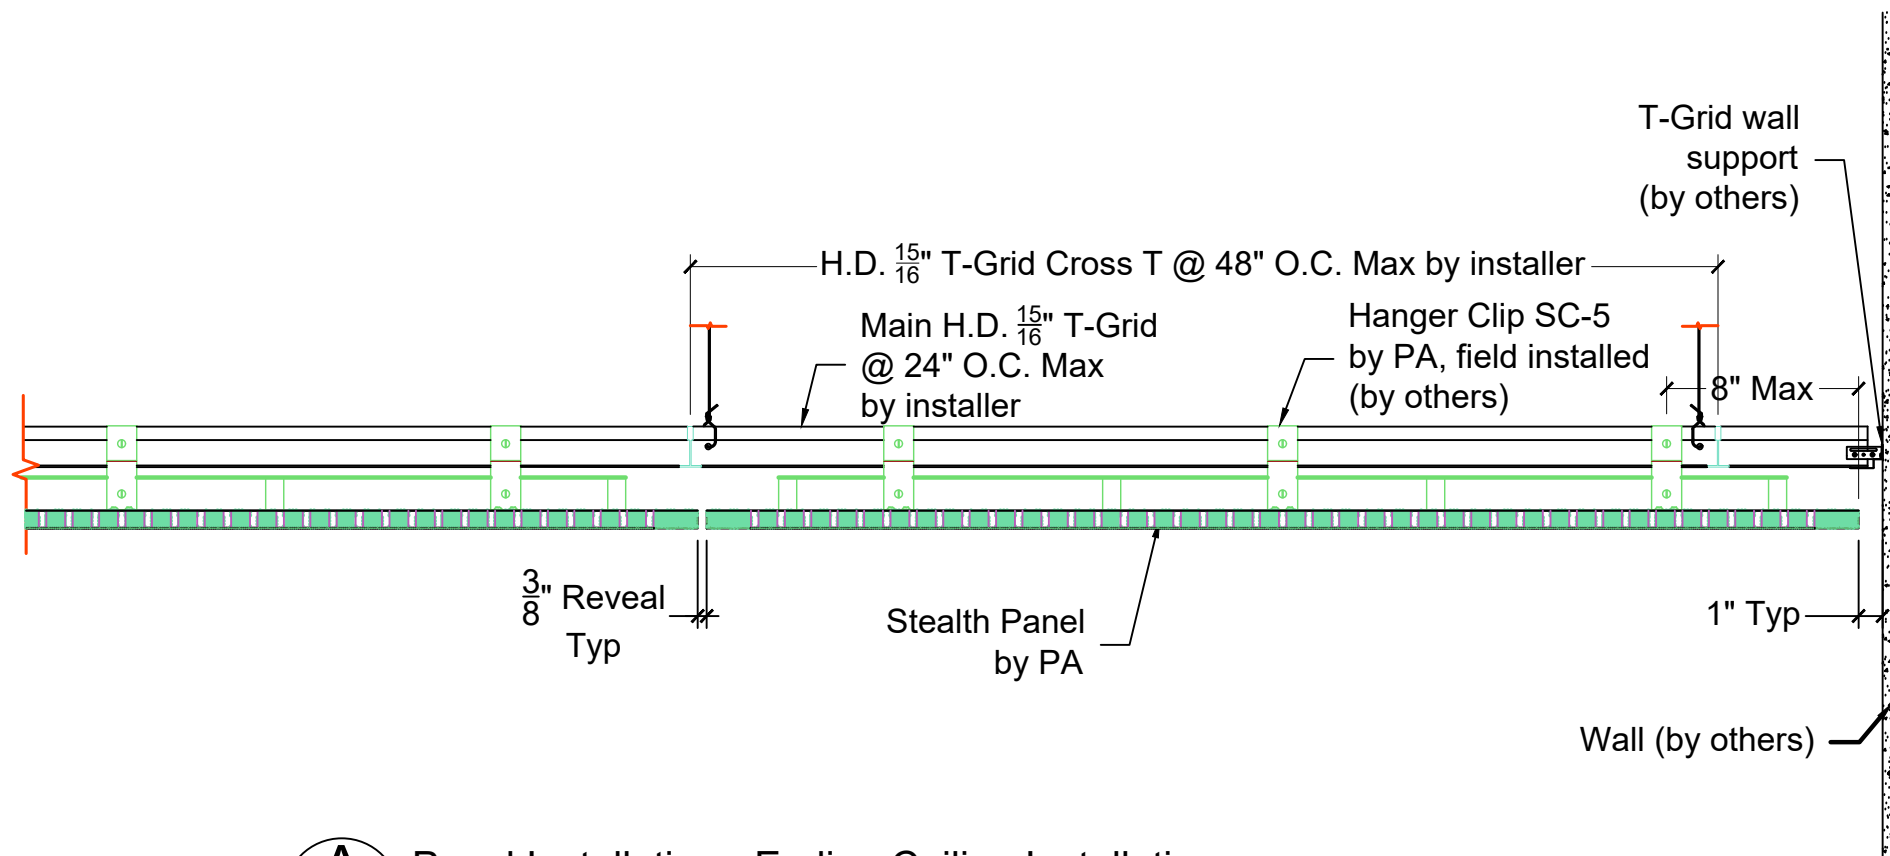

A
P9

Panel Installation - Ending Ceiling Installation

Scale: 1-1/2" = 1'



**PENNER ARCHITECTURAL
MILLWORK LLC**

26260 Hwy 32 Lebanon, MO 65536

Office: (417) 718-2400

Website: www.pennerarchitectural.com

PRODUCT DETAILS

Stealth-MP1-4x8

PAGE

P9


DATE: 4-24-26

SCALE: AS NOTED

REV:

DATE:

SDR

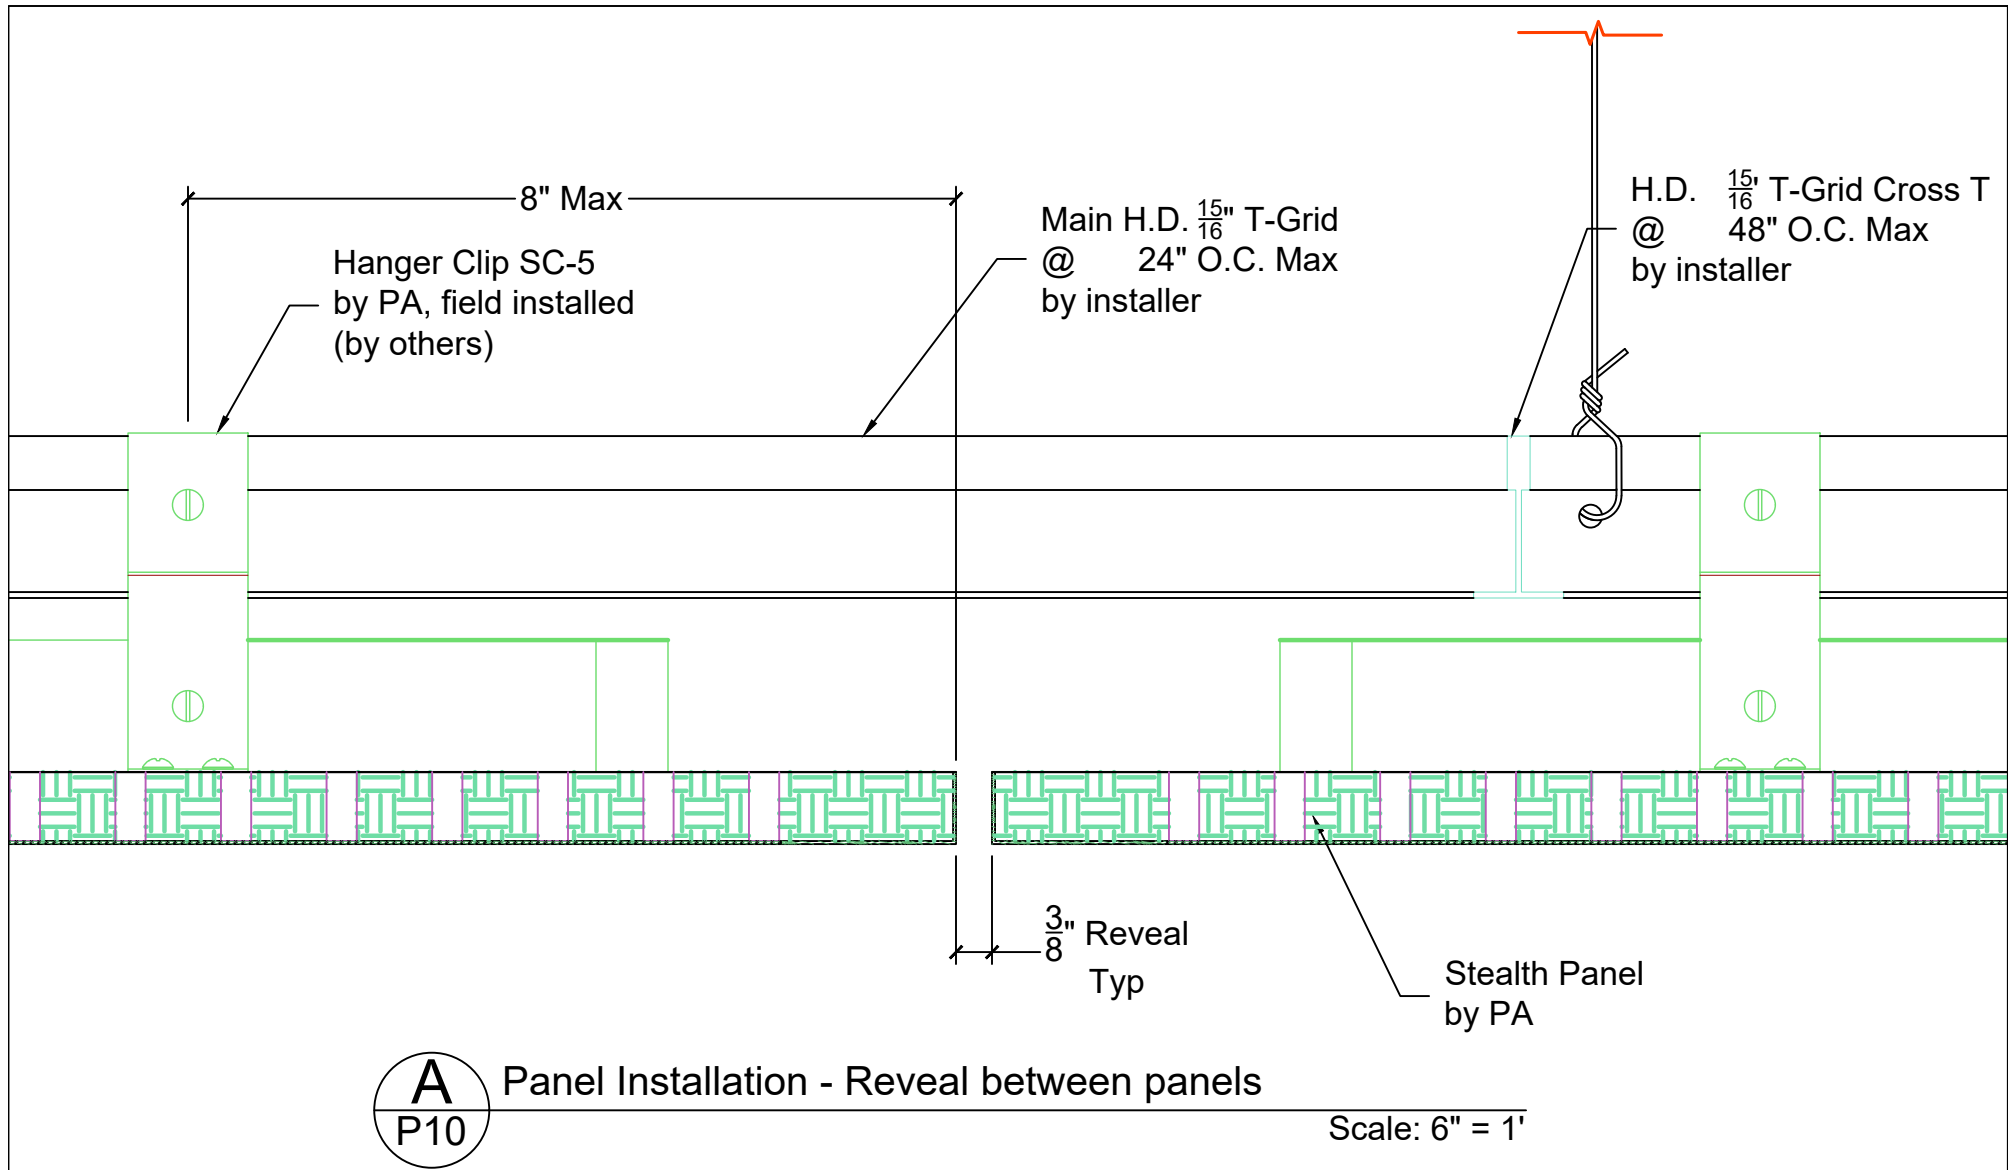

**PENNER ARCHITECTURAL
MILLWORK LLC**

26260 Hwy 32 Lebanon, MO 65536

Office: (417) 718-2400

Website: www.pennerarchitectural.com

PRODUCT DETAILS

Stealth-MP1-4x8

PAGE

P10


DATE: 4-24-26

SCALE: AS NOTED

REV:

DATE:

SDR

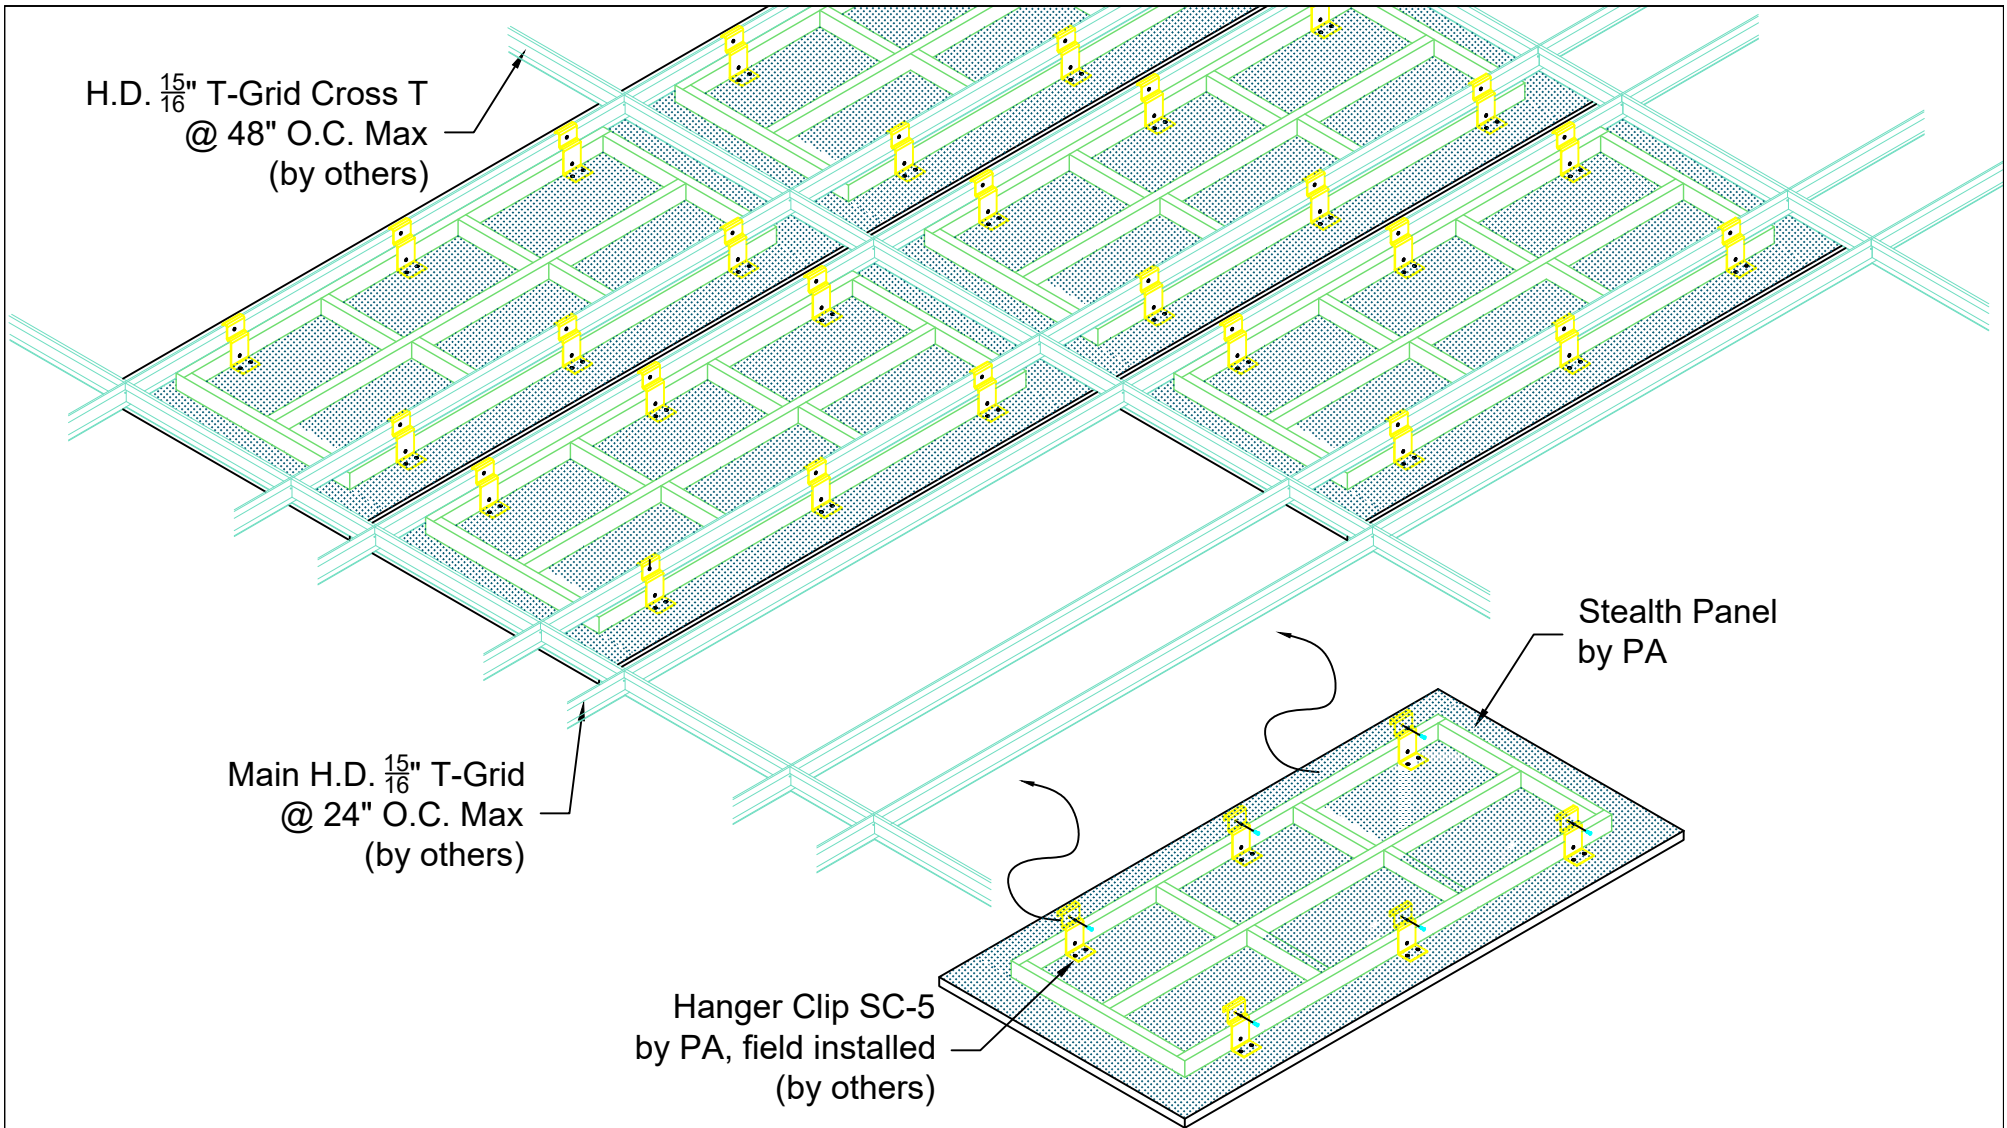

Isometric Panel Installation

Scale: $\frac{3}{4}$ " = 1'



**PENNER ARCHITECTURAL
MILLWORK LLC**

26260 Hwy 32 Lebanon, MO 65536

Office: (417) 718-2400

Website: www.pennerarchitectural.com

PRODUCT DETAILS

Stealth-MP1-4x8

PAGE

P11

DATE: 4-24-26

SCALE: AS NOTED

REV:

DATE:

SDR