



Penner Architectural Millwork, LLC

26260 Hwy 32 Lebanon, MO 65536

www.pennerarchitectural.com

Product Details

Drawings Submittals

JOB NOTES


Panel Sizes and Quantities:

PRODUCT : STEALTH - MicroPerf CEILING SYSTEM
 veneer: VARIOUS CUT/MATCH OPTIONS
 substrate: CLASS "A" FIRE RATED PARTICLE BOARD (NAUF OR ULEF)
 FSC CERTIFICATION: NONE
 panel description: UP TO 4'-0" WIDE X 8'-0" LONG X 3/4" THICK
WITH .55MM PERFORATIONS @ 2MM O.C.
WITH FACTORY ATTACHED BLACK ACOUSTIC FABRIC
 finish: CLEAR, SATIN SHEEN
 perimeter: PERIMETER PANELS WILL BE FIELD CUT (IF REQUIRED) BY INSTALLER
 cutouts: ALL FIXTURE AND DEVICE OPENINGS TO BE FIELD CUT BY INSTALLER
 suspension: ALL PANELS WILL BE SUSPENDED ON ¹⁵/₁₆" T-GRID (BY OTHERS) AT 48" O.C. MAX

 total panels: APPROX ### TOTAL SQ FT (WASTE / ATTIC STOCK NOT INCLUDED)
1## P01 UP TO 4'-0" WIDE X 8'-0" LONG

OVERAGE IS NOT INCLUDED. CUSTOMER SHOULD CONSIDER ORDERING EXTRA MATERIAL FOR WASTE AND/OR ATTIC STOCK.

 PENNER ARCHITECTURAL MILLWORK LLC 26260 Hwy 32 Lebanon, MO 65536 Office: (417) 718-2400 Website: www.pennerarchitectural.com	PRODUCT DETAILS	
	Stealth-MP1-4x8	PAGE P1
	DATE: 4-23-26	SCALE: AS NOTED
	REV:	DATE: SDR

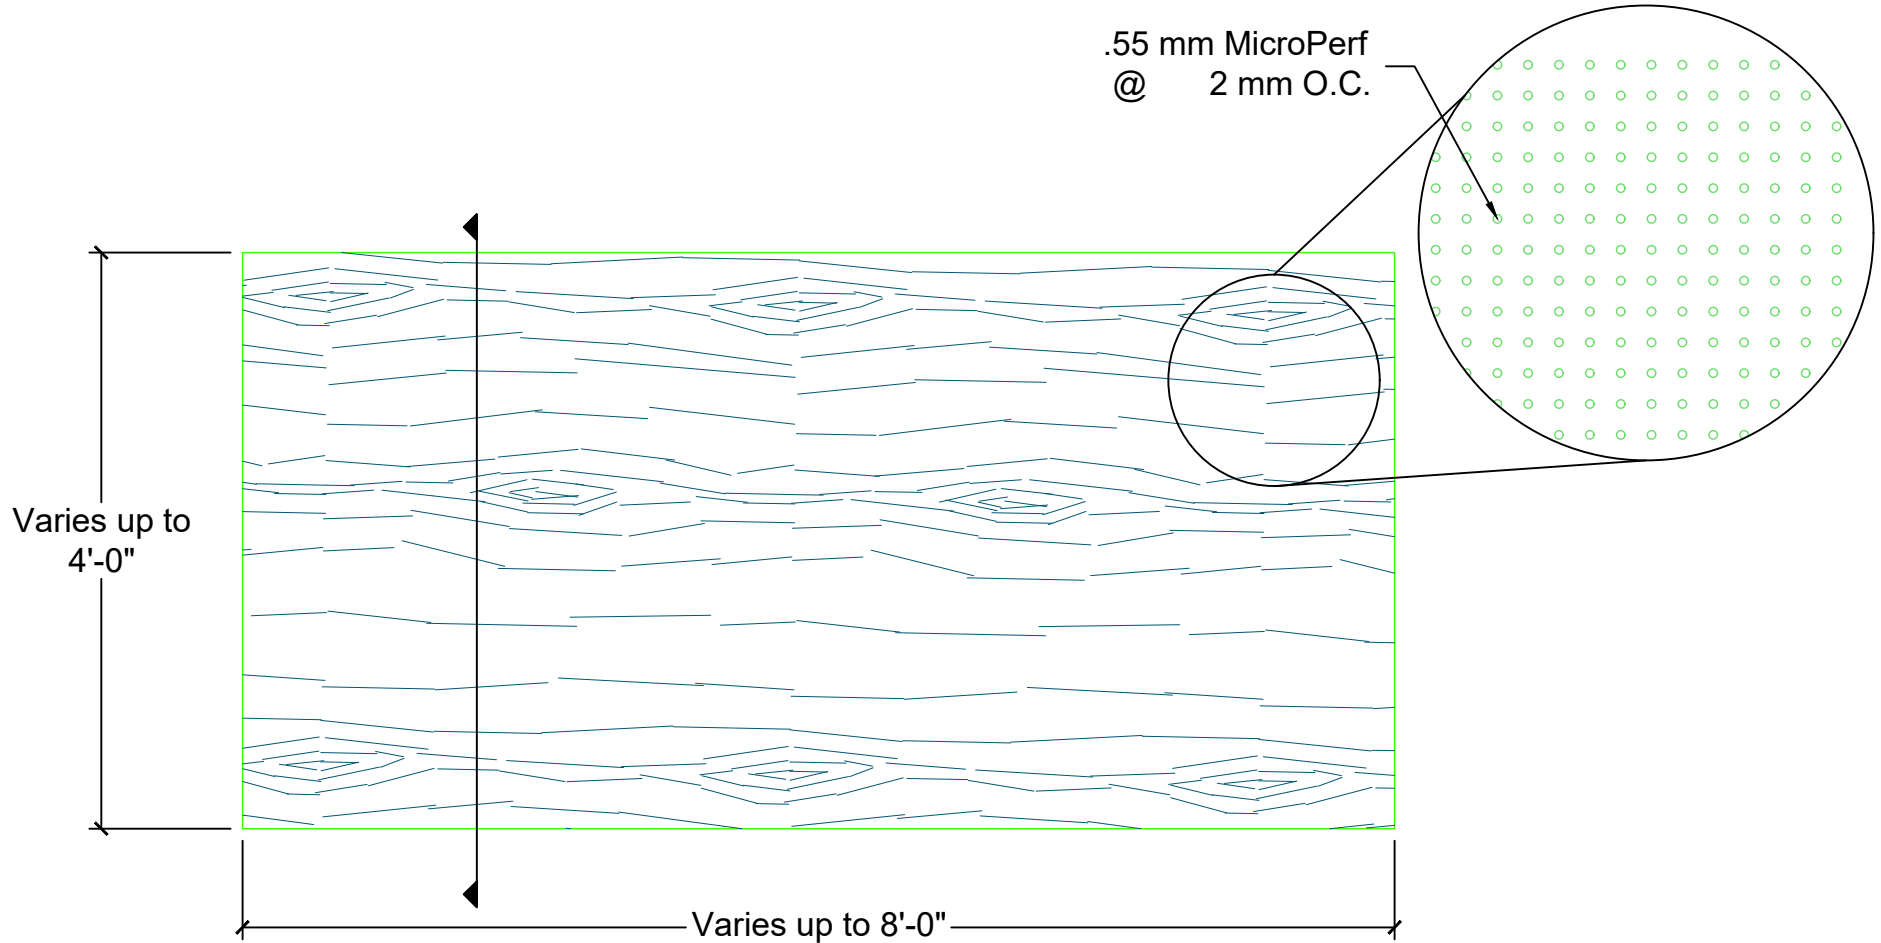

A
P2

Typical Panel Face View

Scale: 1-1/2" = 1'



**PENNER ARCHITECTURAL
MILLWORK LLC**

26260 Hwy 32 Lebanon, MO 65536

Office: (417) 718-2400

Website: www.pennerarchitectural.com

PRODUCT DETAILS

Stealth-MP1-4x8

PAGE

P2


DATE: 4-23-26

SCALE: AS NOTED

REV:

DATE:

SDR

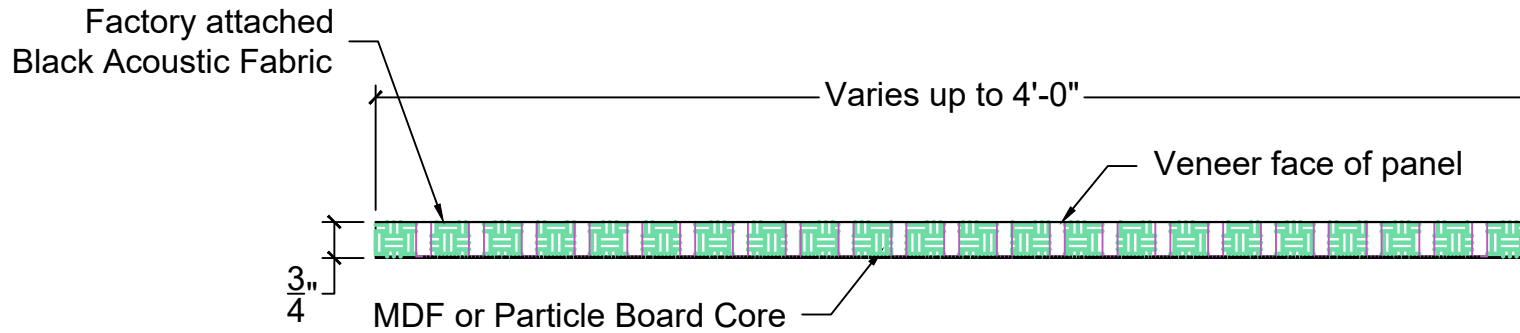

A
P3

Panel Section View

Scale: 3" = 1'



**PENNER ARCHITECTURAL
MILLWORK LLC**

26260 Hwy 32 Lebanon, MO 65536

Office: (417) 718-2400

Website: www.pennerarchitectural.com

PRODUCT DETAILS

Stealth-MP1-4x8

PAGE

P3


DATE: 4-23-26

SCALE: AS NOTED

REV:

DATE:

SDR

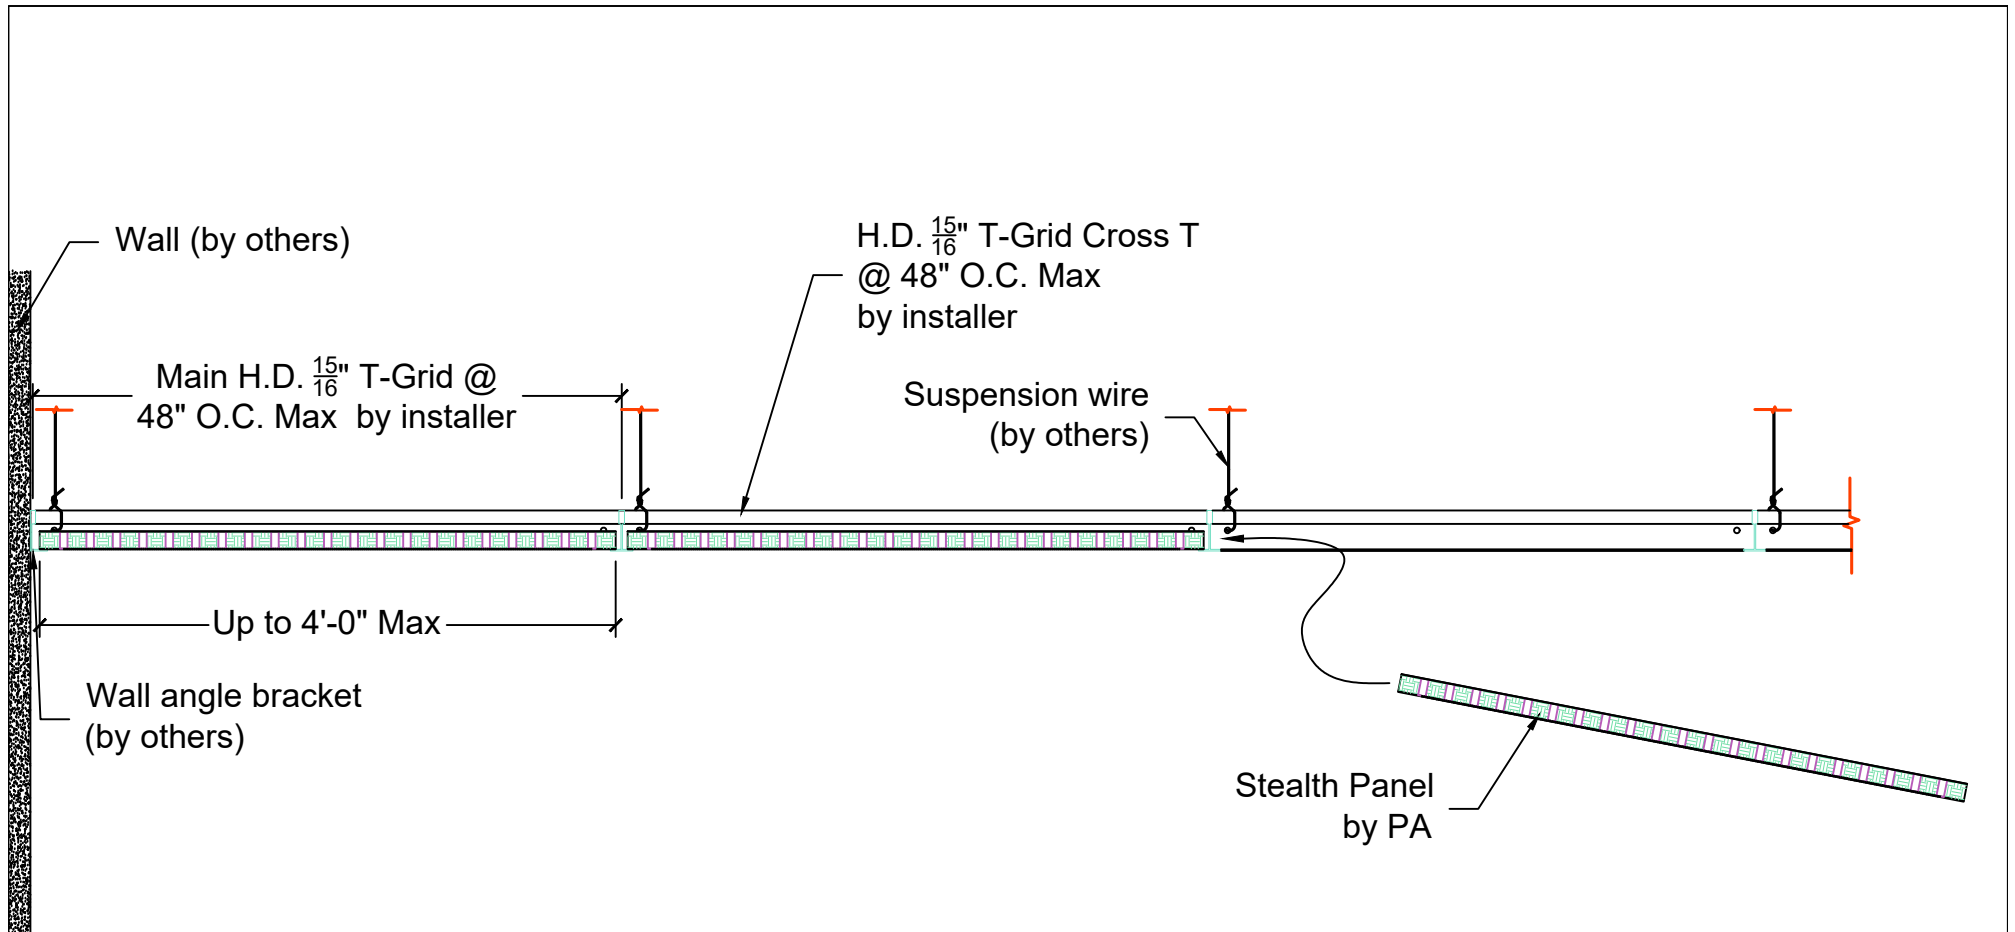

**PENNER ARCHITECTURAL
MILLWORK LLC**

26260 Hwy 32 Lebanon, MO 65536

Office: (417) 718-2400

Website: www.pennerarchitectural.com

PRODUCT DETAILS

Stealth-MP1-4x8

PAGE

P4


DATE: 4-23-26

SCALE: AS NOTED

REV:

DATE:

SDR

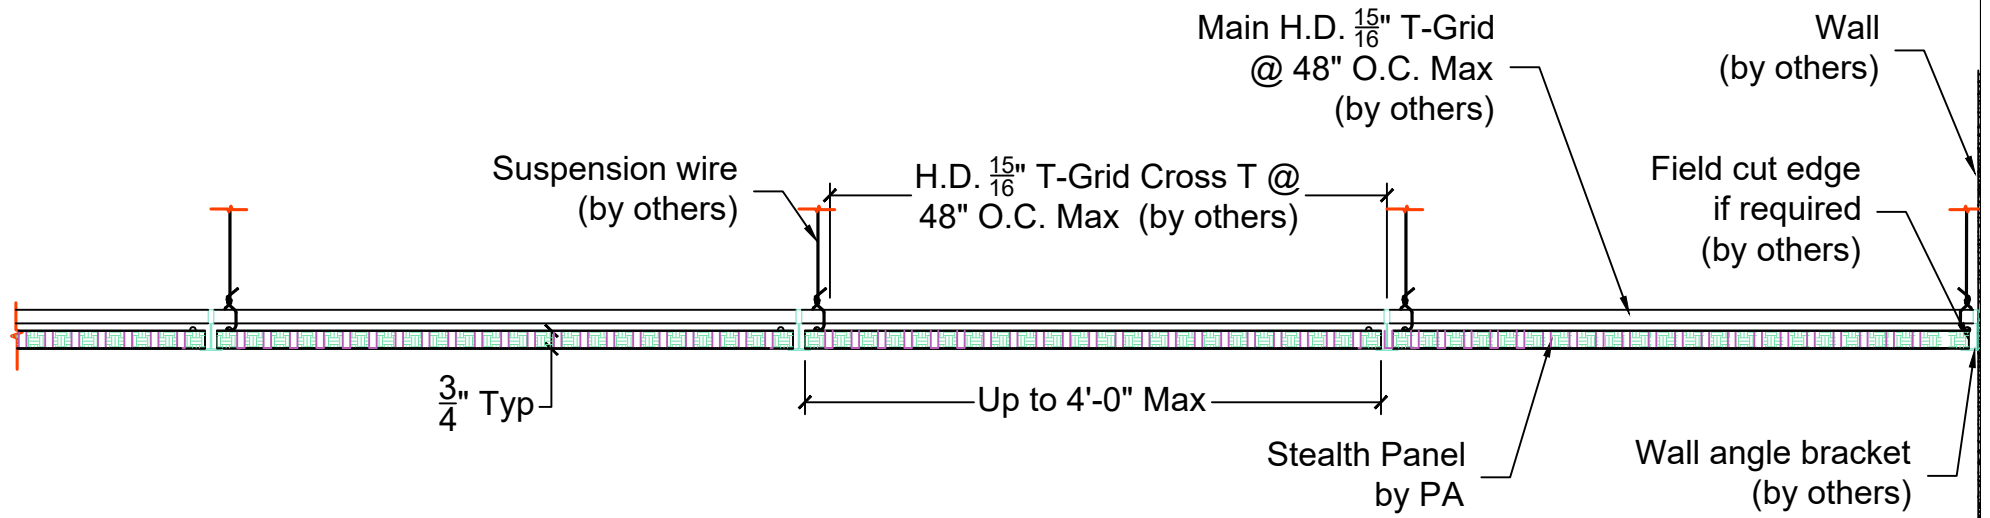

A
P5

Panel Installation - Ending Ceiling Installation

Scale: 1-1/2" = 1'



**PENNER ARCHITECTURAL
MILLWORK LLC**

26260 Hwy 32 Lebanon, MO 65536

Office: (417) 718-2400

Website: www.pennerarchitectural.com

PRODUCT DETAILS

Stealth-MP1-4x8

PAGE

P5


DATE: 4-23-26

SCALE: AS NOTED

REV:

DATE:

SDR

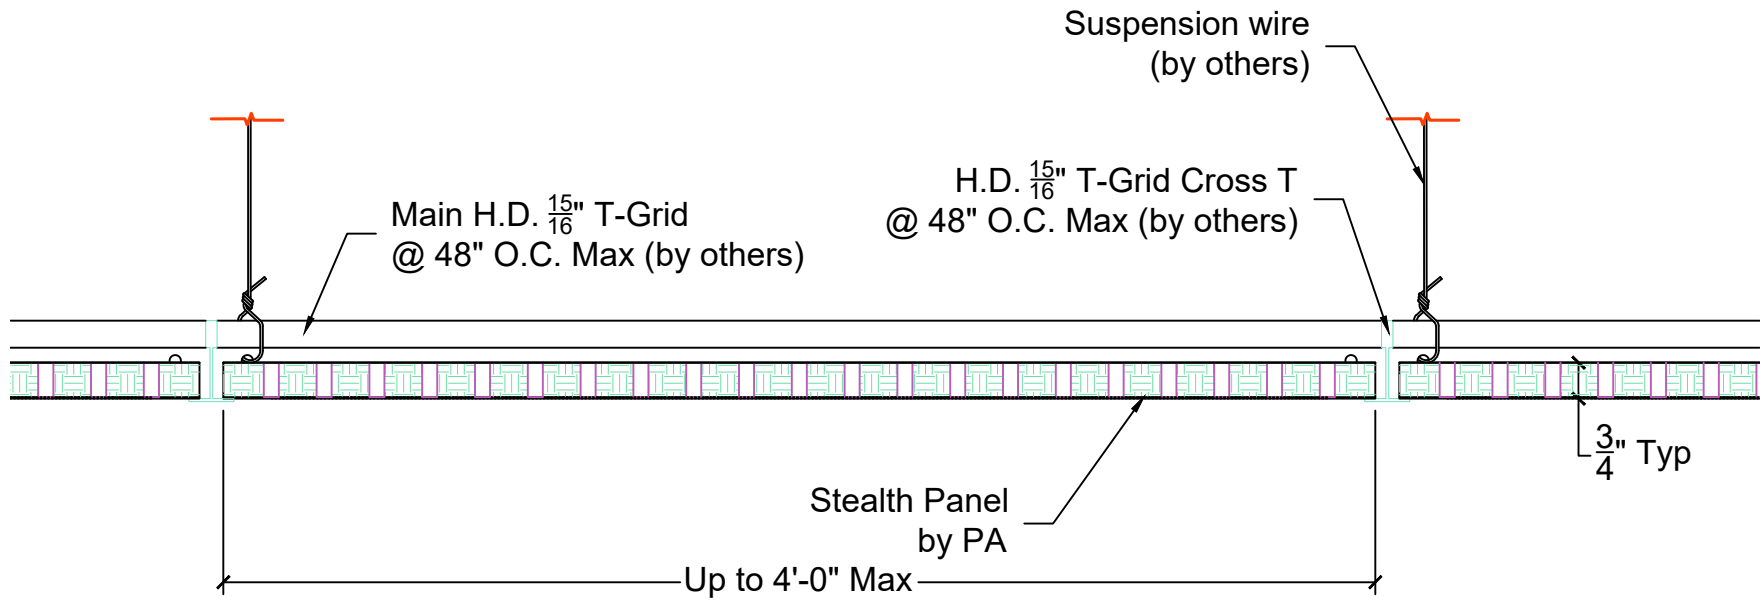

A
P6

Panel Installation - Reveal between panels

Scale: 3" = 1'



**PENNER ARCHITECTURAL
MILLWORK LLC**

26260 Hwy 32 Lebanon, MO 65536

Office: (417) 718-2400

Website: www.pennerarchitectural.com

PRODUCT DETAILS

Stealth-MP1-4x8

PAGE

P6


DATE: 4-23-26

SCALE: AS NOTED

REV:

DATE:

SDR

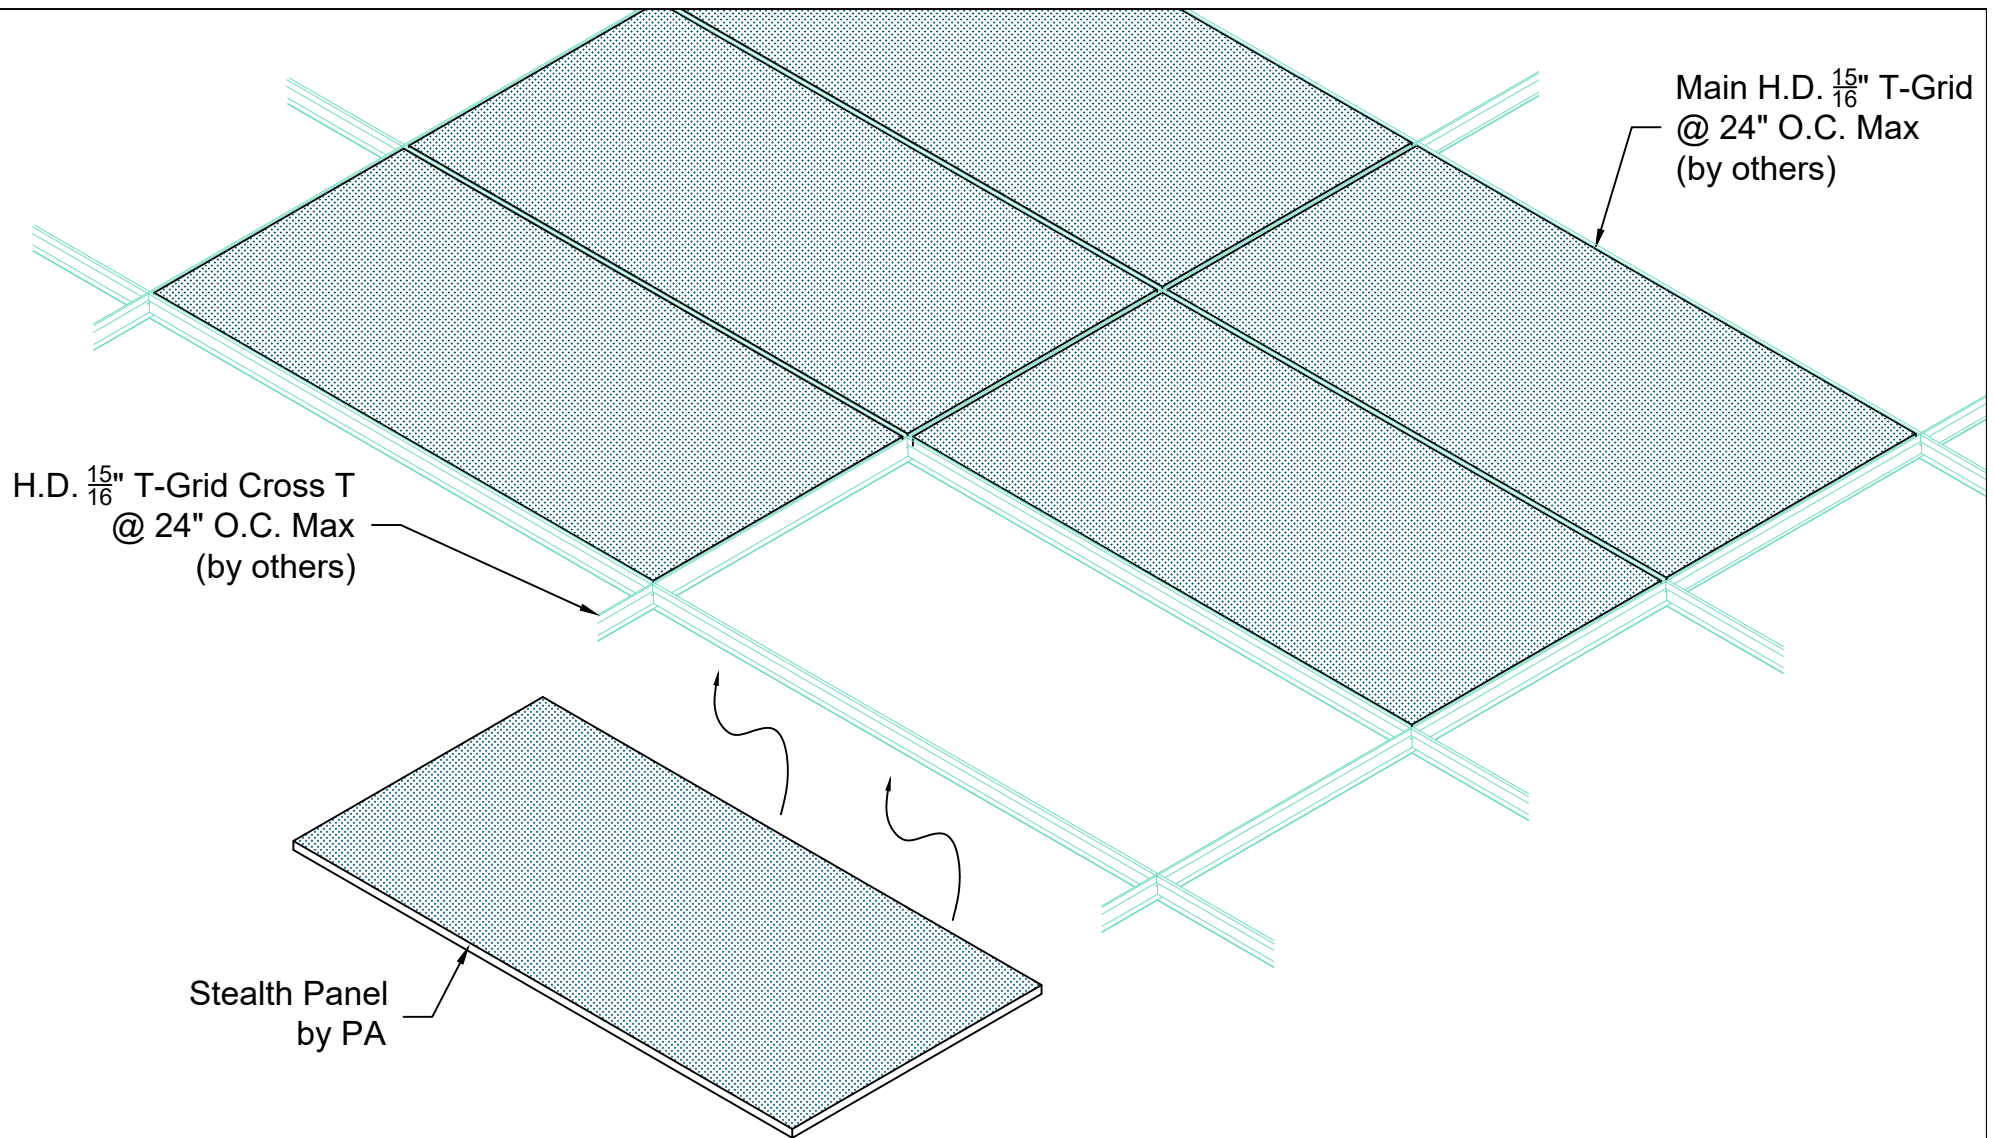

A
P7

Isometric Panel Installation

Scale: $\frac{3}{4}" = 1'$



**PENNER ARCHITECTURAL
MILLWORK LLC**

26260 Hwy 32 Lebanon, MO 65536

Office: (417) 718-2400

Website: www.pennerarchitectural.com

PRODUCT DETAILS

Stealth-MP1-4x8

PAGE

P7

DATE: 4-23-26

SCALE: AS NOTED

REV:

DATE:

SDR