



Penner Architectural Millwork, LLC

26260 Hwy 32 Lebanon, MO 65536

www.pennerarchitectural.com

Product Details

Drawings Submittals

JOB NOTES


Plank Sizes and Quantities:

PRODUCT : MACH 2 - LINEAR OPEN CEILING SYSTEM
SPECIES: SOLID POPLAR, WHITE OAK, MAPLE, BIRCH, CHERRY, ETC.
FSC CERTIFICATION: NONE
PLANK DESCRIPTION: 3-3/4" WIDE X 8'-0" LONG X 3/4" THICK
FINISH: CLEAR/CUSTOM, SATIN SHEEN
PERIMETER: PERIMETER PLANKS WILL BE FIELD CUT (IF REQ'D) BY INSTALLER
CUTOUTS: ALL FIXTURE AND DEVICE OPENINGS TO BE FIELD CUT BY INSTALLER
SUSPENSION: ALL PLANKS WILL BE INSTALLED WITH LINEAR SUPPORT CLIPS, (BY PA), AT 24" O.C. MAX

TOTAL PLANKS: APPROX ### TOTAL SQ FT (WASTE / ATTIC STOCK NOT INCLUDED)
1## P01 UP TO 3-3/4" WIDE X 8-0" LONG

OVERAGE IS NOT INCLUDED. CUSTOMER SHOULD CONSIDER ORDERING EXTRA MATERIAL FOR WASTE AND/OR ATTIC STOCK.

 PENNER ARCHITECTURAL MILLWORK LLC 26260 Hwy 32 Lebanon, MO 65536 Office: (417) 718-2400 Website: www.pennerarchitectural.com	PRODUCT DETAILS	
	Mach 2-SW-375-O	PAGE P1
	DATE: 1-22-26	SCALE: AS NOTED
	REV:	DATE: SDR

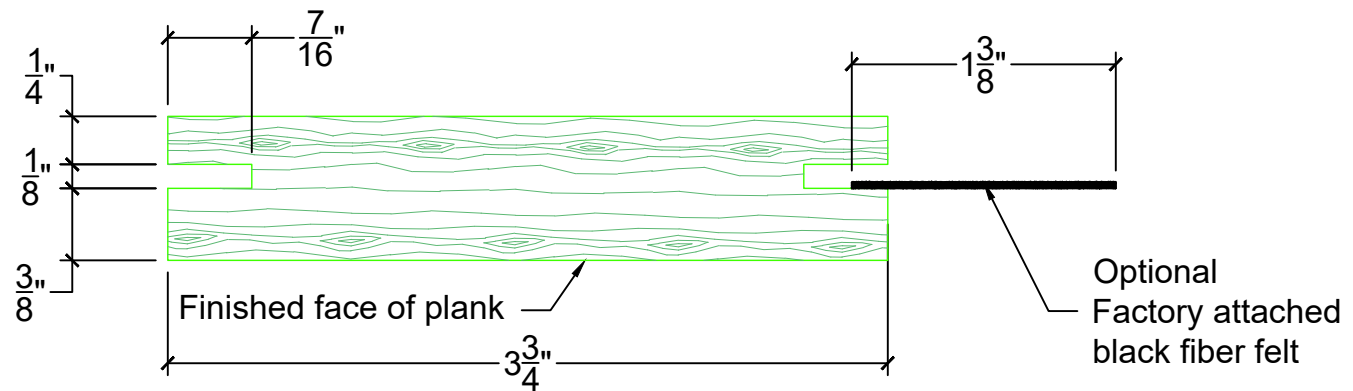

A
P2

Typical Plank Section View

Scale: 1" = 1"



**PENNER ARCHITECTURAL
MILLWORK LLC**

26260 Hwy 32 Lebanon, MO 65536

Office: (417) 718-2400

Website: www.pennerarchitectural.com

PRODUCT DETAILS

Mach 2-SW-375-O

PAGE

P2


DATE: 1-22-26

SCALE: AS NOTED

REV:

DATE:

SDR

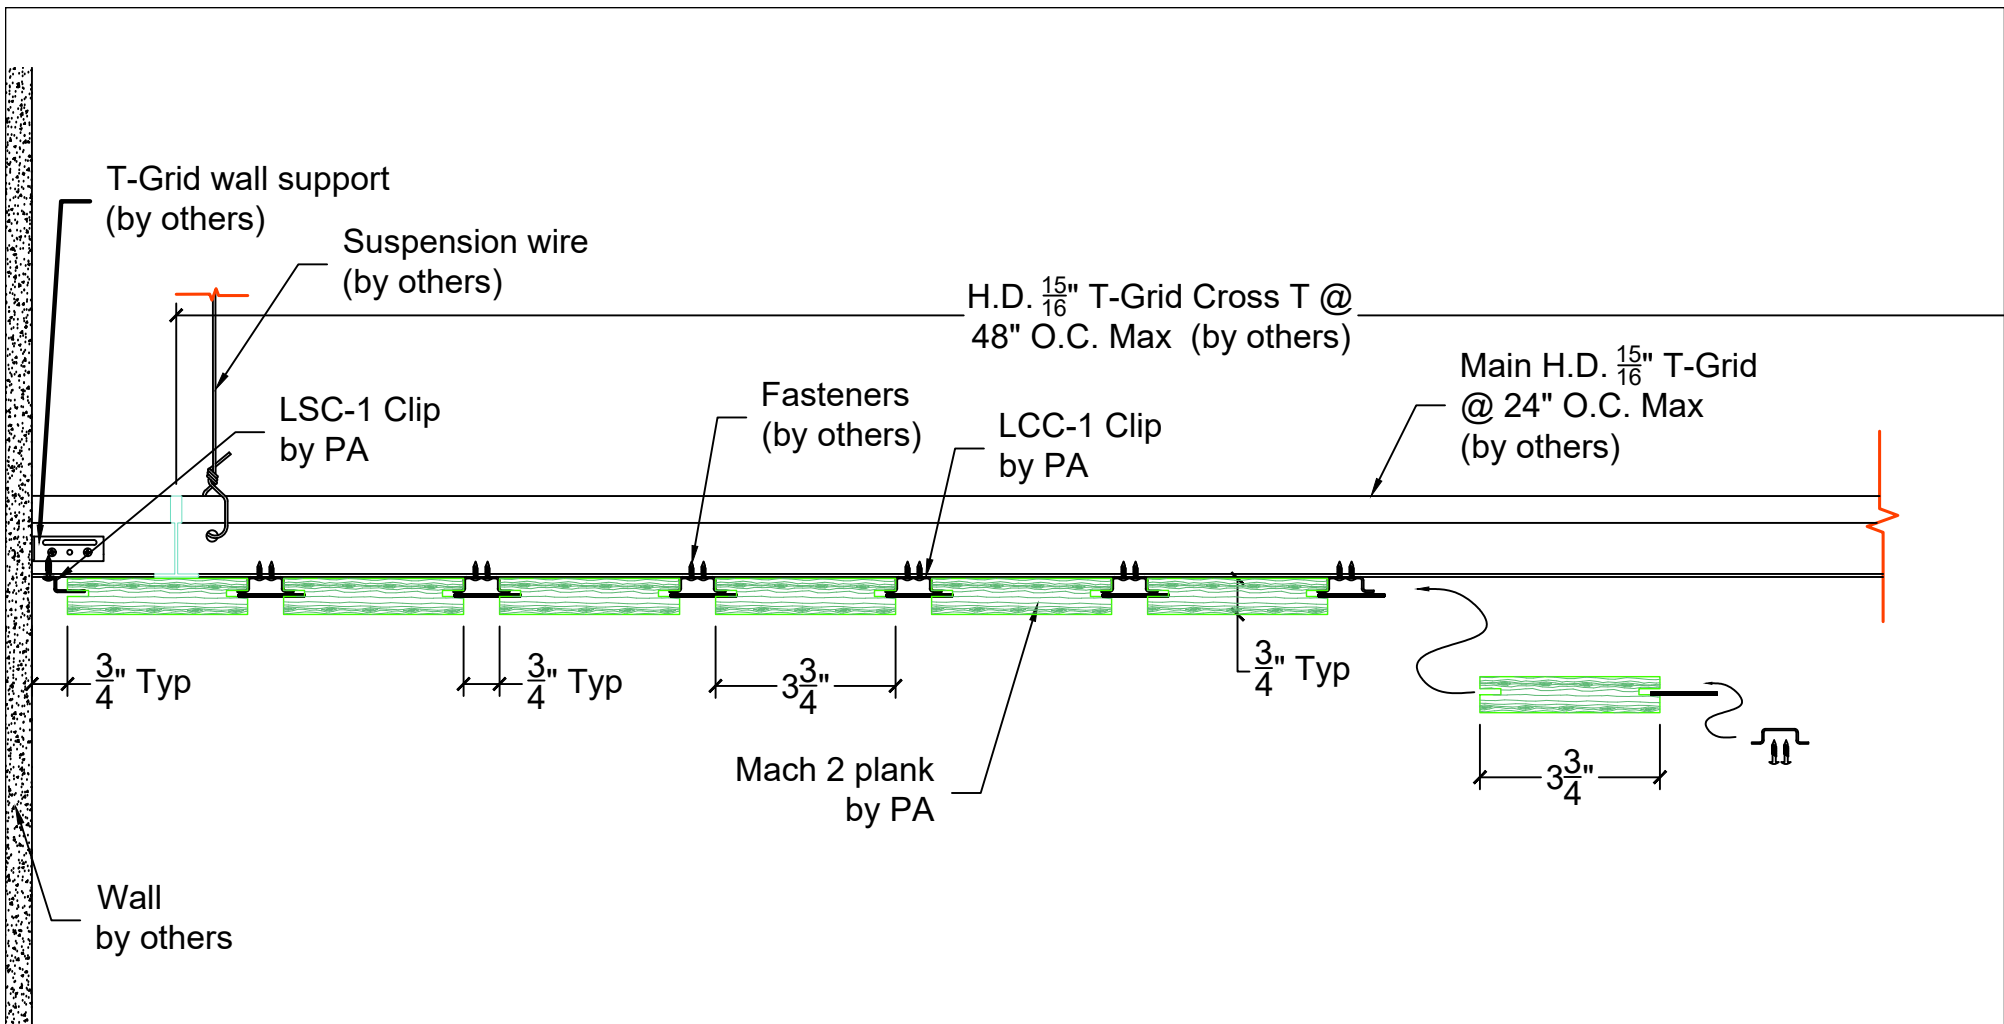

A
P3

Panel Installation - Beginning Ceiling Installation

Scale: 3" = 1'



**PENNER ARCHITECTURAL
MILLWORK LLC**

26260 Hwy 32 Lebanon, MO 65536

Office: (417) 718-2400

Website: www.pennerarchitectural.com

PRODUCT DETAILS

Mach 2-SW-375-O

PAGE

P3


DATE: 1-22-26

SCALE: AS NOTED

REV:

DATE:

SDR

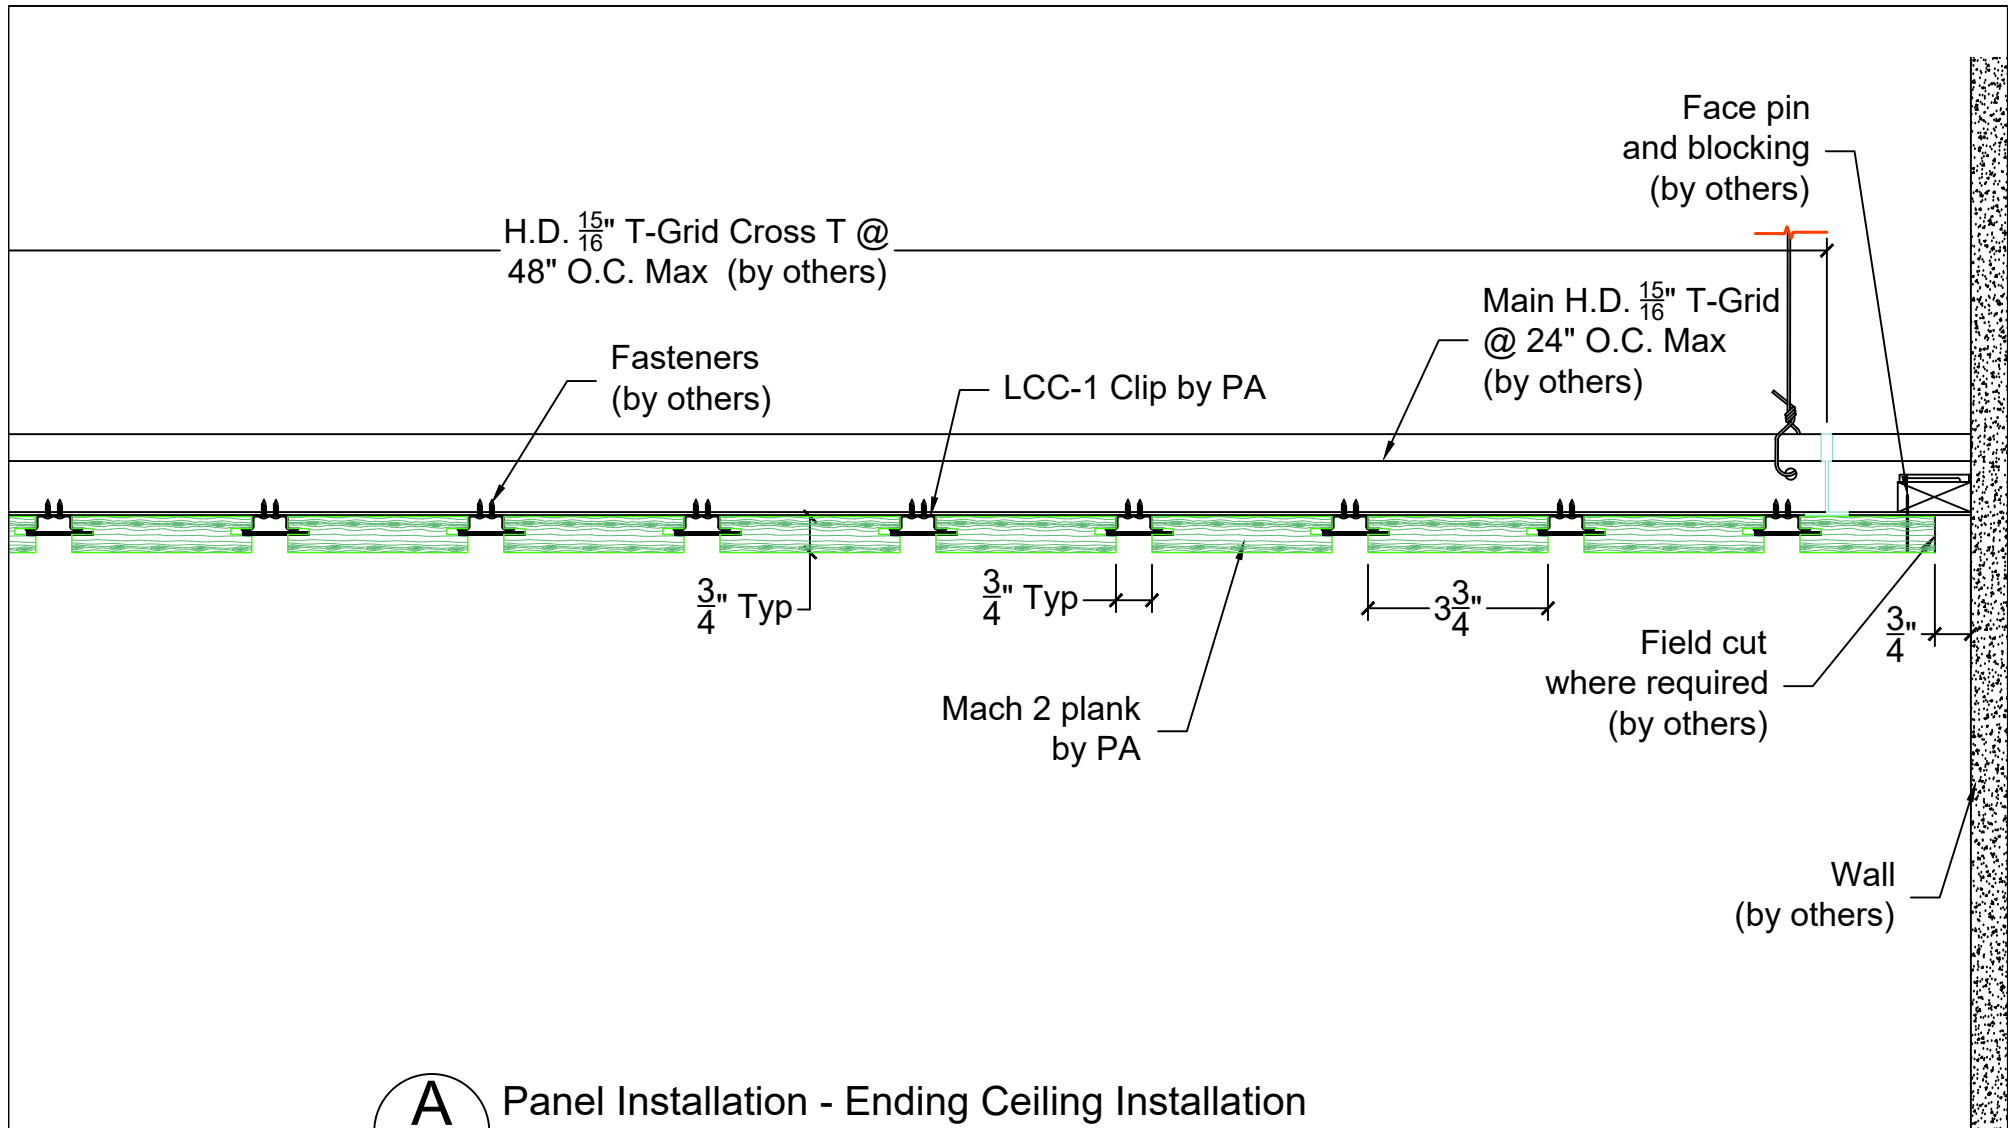

A
P4

Panel Installation - Ending Ceiling Installation

Scale: 3" = 1'



**PENNER ARCHITECTURAL
MILLWORK LLC**

26260 Hwy 32 Lebanon, MO 65536

Office: (417) 718-2400

Website: www.pennerarchitectural.com

PRODUCT DETAILS

Mach 2-SW-375-O

PAGE

P4



DATE: 1-22-26

SCALE: AS NOTED

REV:

DATE:

SDR

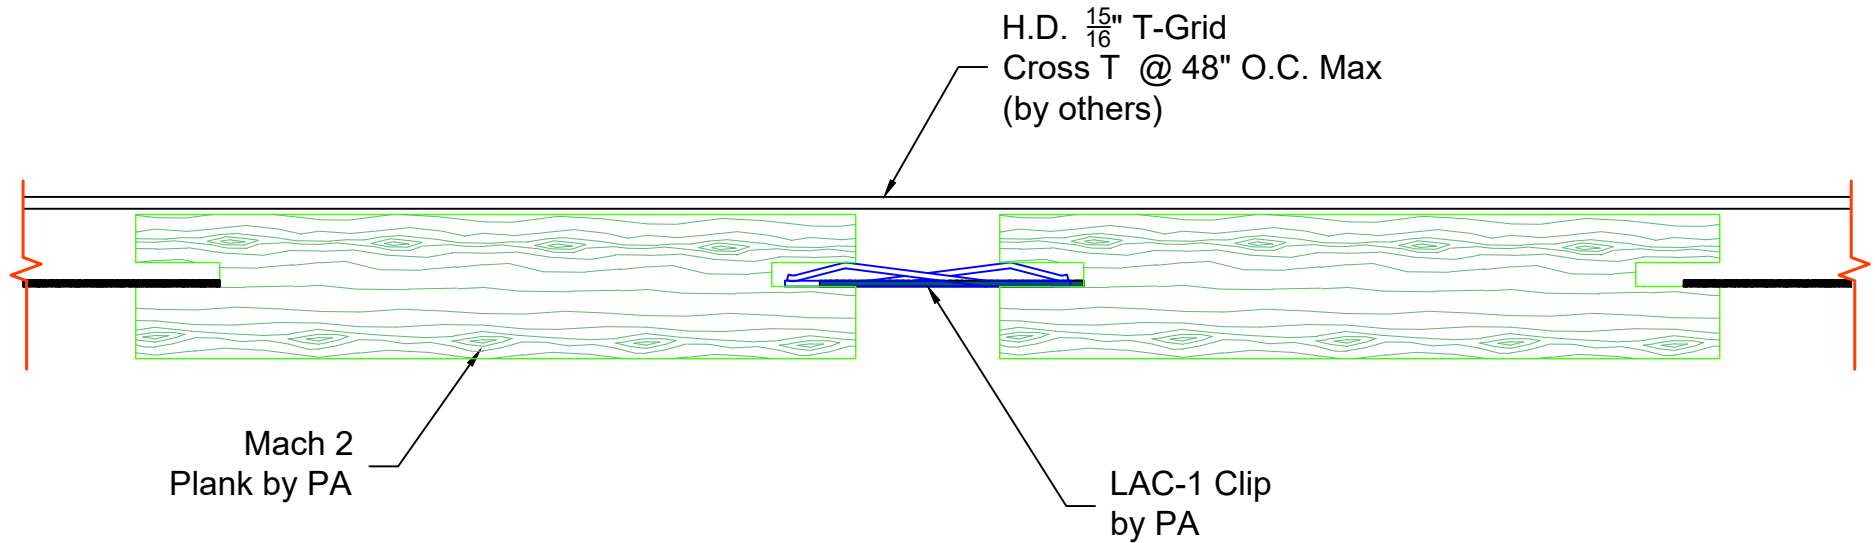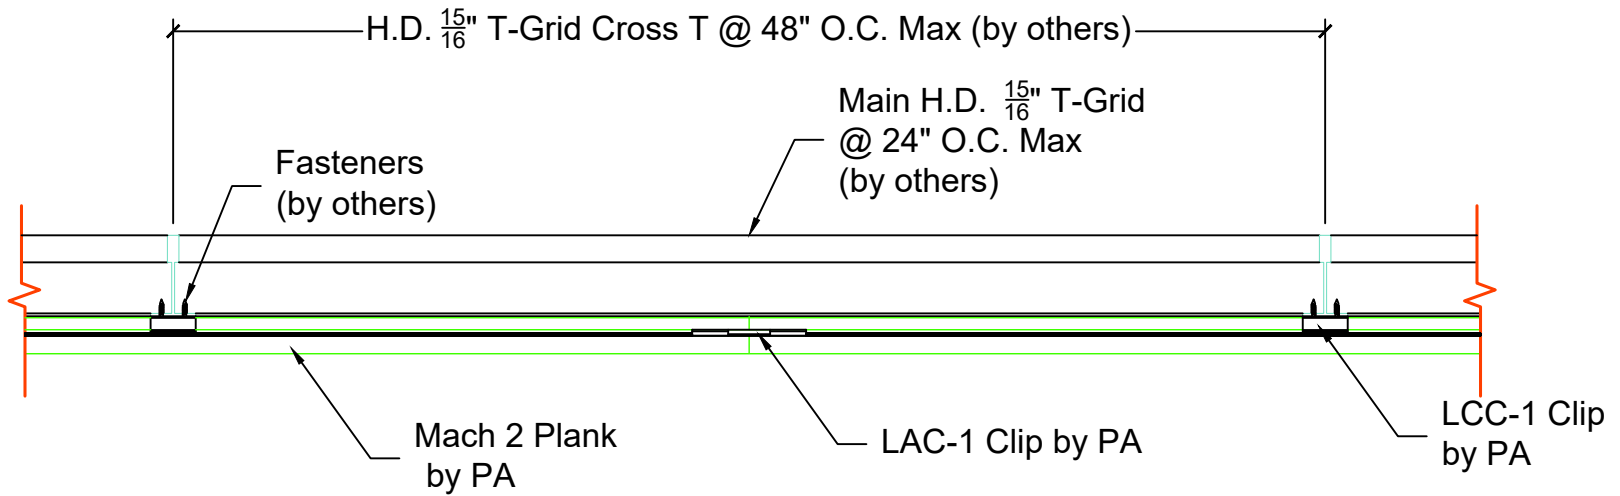

A
P6

Panel Installation Details - Alignment Clip Details

Scale: NTS



**PENNER ARCHITECTURAL
MILLWORK LLC**

26260 Hwy 32 Lebanon, MO 65536

Office: (417) 718-2400

Website: www.pennerarchitectural.com

PRODUCT DETAILS

Mach 2-SW-375-O

PAGE

P6


DATE: 1-22-26

SCALE: AS NOTED

REV:

DATE:

SDR

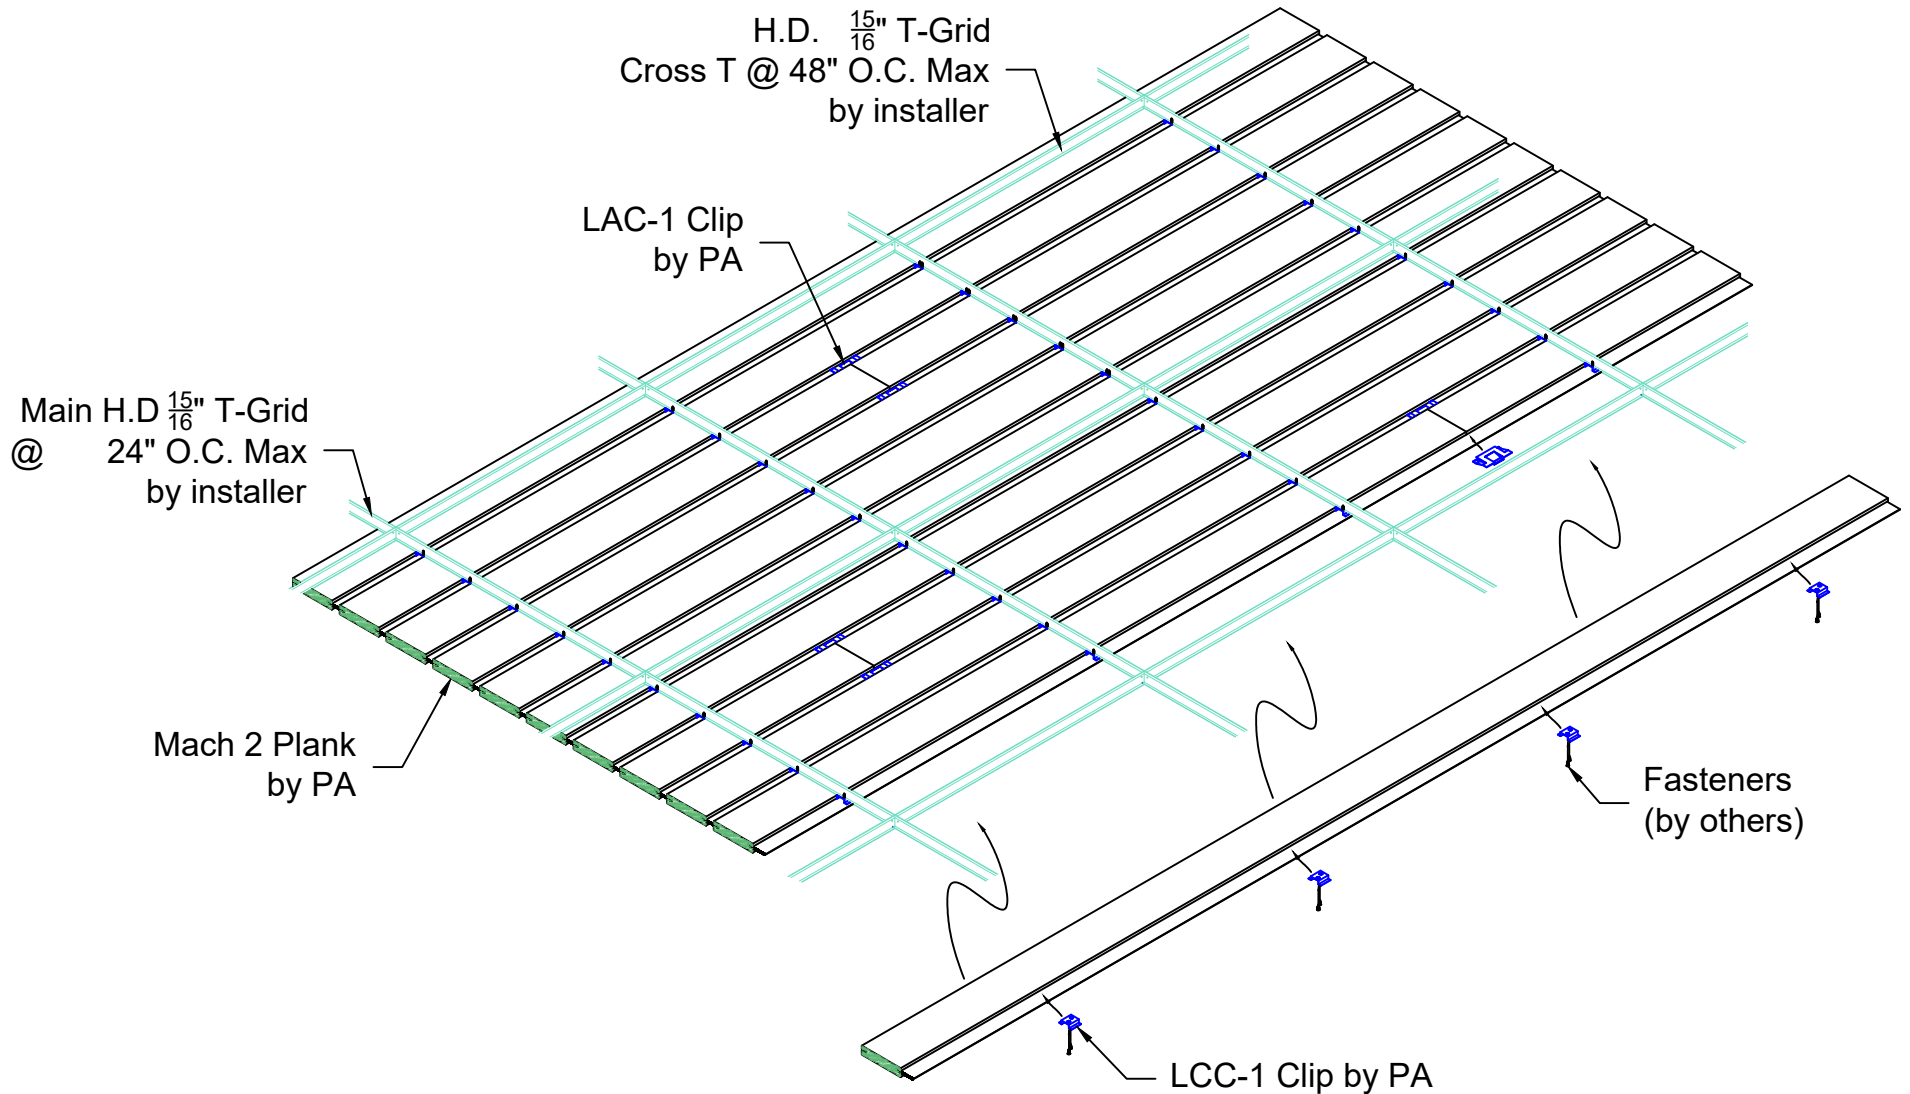

A
P7

Isometric Panel Installation

Scale: 3/4" = 1'



**PENNER ARCHITECTURAL
MILLWORK LLC**

26260 Hwy 32 Lebanon, MO 65536

Office: (417) 718-2400

Website: www.pennerarchitectural.com

PRODUCT DETAILS

Mach 2-SW-375-O

PAGE

P7

DATE: 1-22-26

SCALE: AS NOTED

REV:

DATE:

SDR