



Penner Architectural Millwork, LLC

26260 Hwy 32 Lebanon, MO 65536

www.pennerarchitectural.com

Product Details

Drawings Submittals

JOB NOTES

Panel Sizes and Quantities:

PRODUCT : MACH 4 - FLAT PANEL CEILING SYSTEM

VENEER: VARIOUS CUT/MATCH OPTIONS

SUBSTRATE: CLASS "A" FIRE RATED PARTICLE BOARD (NAUF OR ULEF)

FSC CERTIFICATION: NONE

PANEL DESCRIPTION: UP TO 4'-0" WIDE X UP TO 8'-0" LONG X 3/4" THICK
WITH 8MM PERFORATIONS @ 32MM O.C. PARALLEL ALIGNMENT
WITH FACTORY ATTACHED BLACK ACOUSTIC FABRIC ON BACK OF PANEL

EDGE DETAIL: EDGE BANDED AS REQUIRED

FINISH: CLEAR, SATIN SHEEN

PERIMETER: PERIMETER PANELS WILL BE FIELD CUT (IF REQ'D) BY INSTALLER


CUTOUTS: ALL FIXTURE AND DEVICE OPENINGS TO BE FIELD CUT BY INSTALLER

SUSPENSION: ALL PANELS WILL BE SUSPENDED ON $\frac{15}{16}$ " T-GRID (BY OTHERS) BY HANGER CLIP SC-5 (INSTALLED BY OTHERS)
TO ATTACHED BACKERS AT 30" O.C. MAX

TOTAL PANELS: APPROX ### TOTAL SQ FT (WASTE / ATTIC STOCK NOT INCLUDED)
1## P01 UP TO 4'-0" WIDE X 8'-0" LONG

OVERAGE IS NOT INCLUDED. CUSTOMER SHOULD CONSIDER ORDERING EXTRA MATERIAL
FOR WASTE AND/OR ATTIC STOCK.

	PENNER ARCHITECTURAL MILLWORK LLC		PRODUCT DETAILS	
	26260 Hwy 32 Lebanon, MO 65536		Mach 4.1-FP5-4x8 8mm @ 32mm O.C-P	PAGE P1
	Office: (417) 718-2400		DATE: 3-30-26	SCALE: AS NOTED
	Website: www.pennerarchitectural.com		REV:	DATE: SDR

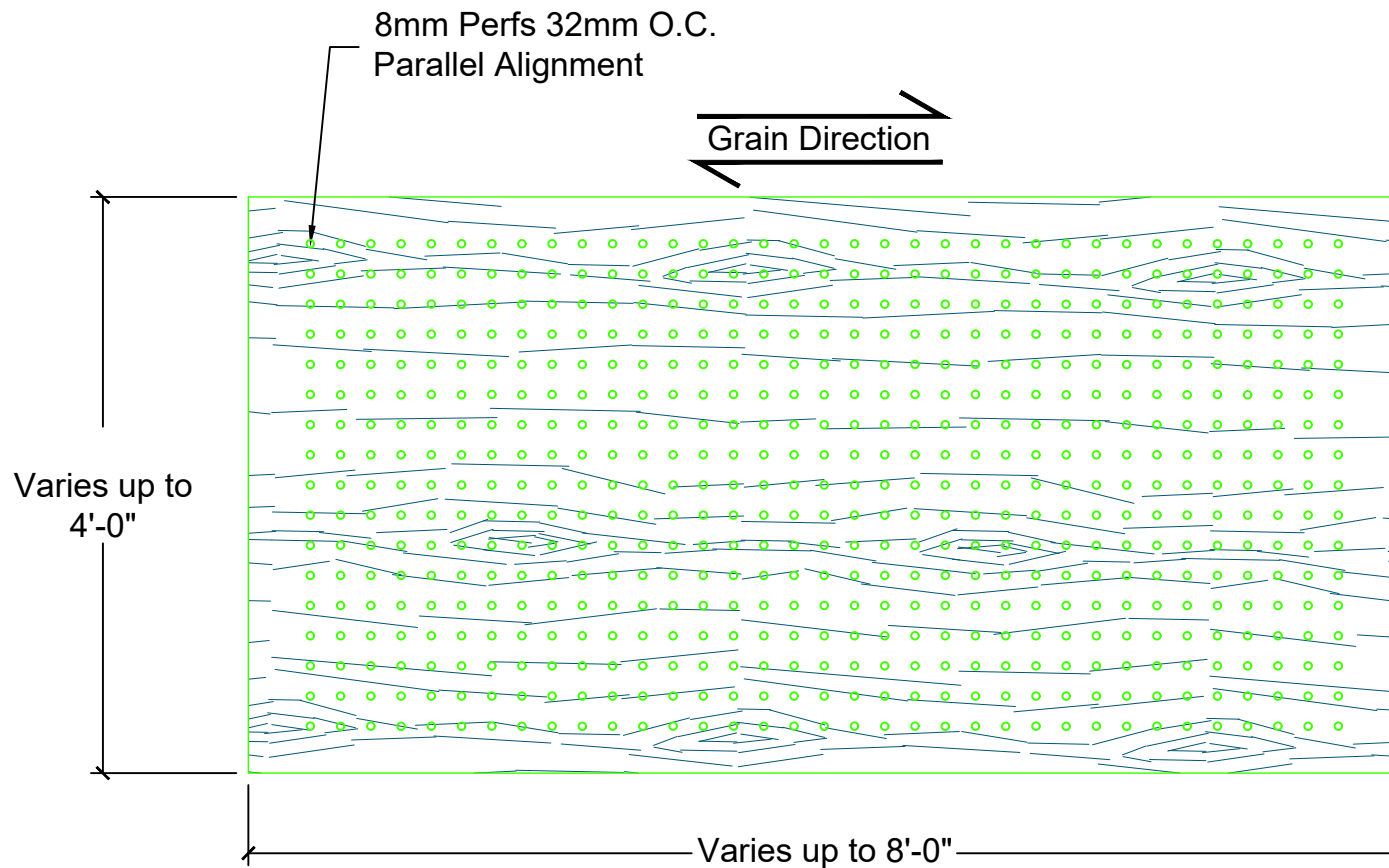

A
P2

Typical Panel Face View

Scale: 1-1/2" = 1'



**PENNER ARCHITECTURAL
MILLWORK LLC**

26260 Hwy 32 Lebanon, MO 65536

Office: (417) 718-2400

Website: www.pennerarchitectural.com

PRODUCT DETAILS

**Mach 4.1-FP5-4x8
8mm @ 32mm O.C-P**

PAGE

P2


DATE: 3-30-26

SCALE: AS NOTED

REV:

DATE:

SDR

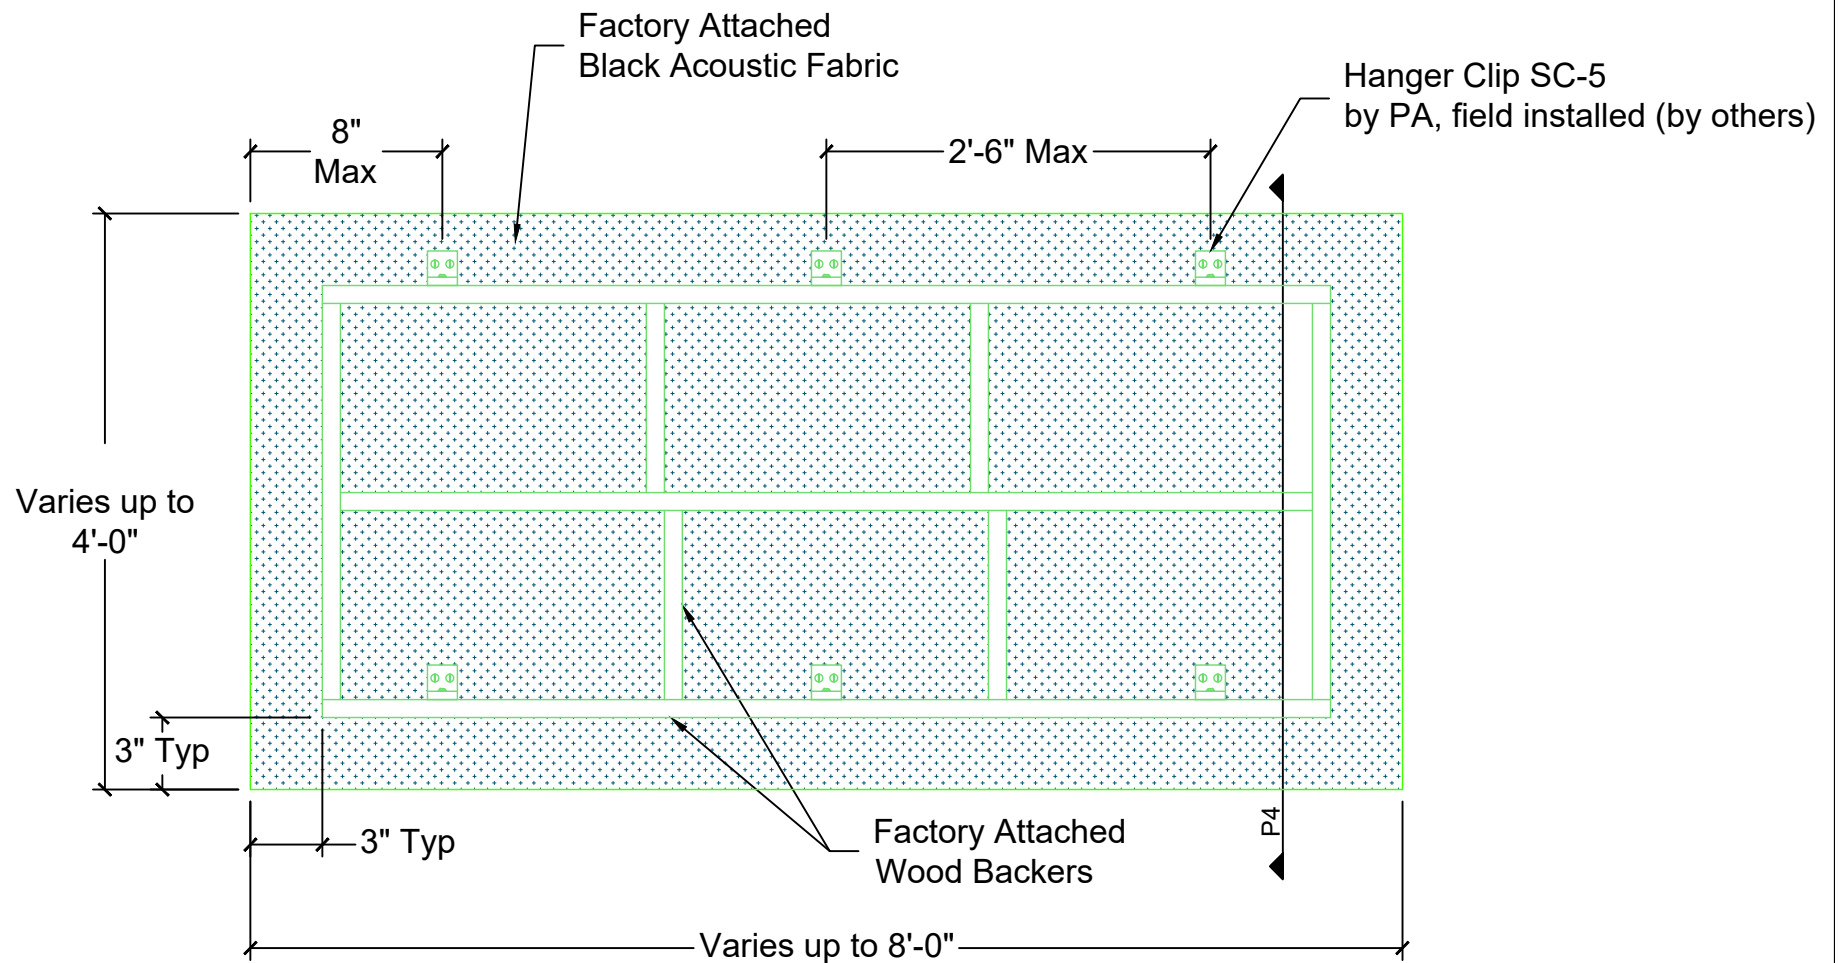

Typical Panel Back View

Scale: 1-1/2" = 1'



**PENNER ARCHITECTURAL
MILLWORK LLC**

26260 Hwy 32 Lebanon, MO 65536

Office: (417) 718-2400

Website: www.pennerarchitectural.com

PRODUCT DETAILS

**Mach 4.1-FP5-4x8
8mm @ 32mm O.C-P**

PAGE

P3


DATE: 3-30-26

SCALE: AS NOTED

REV:

DATE:

SDR

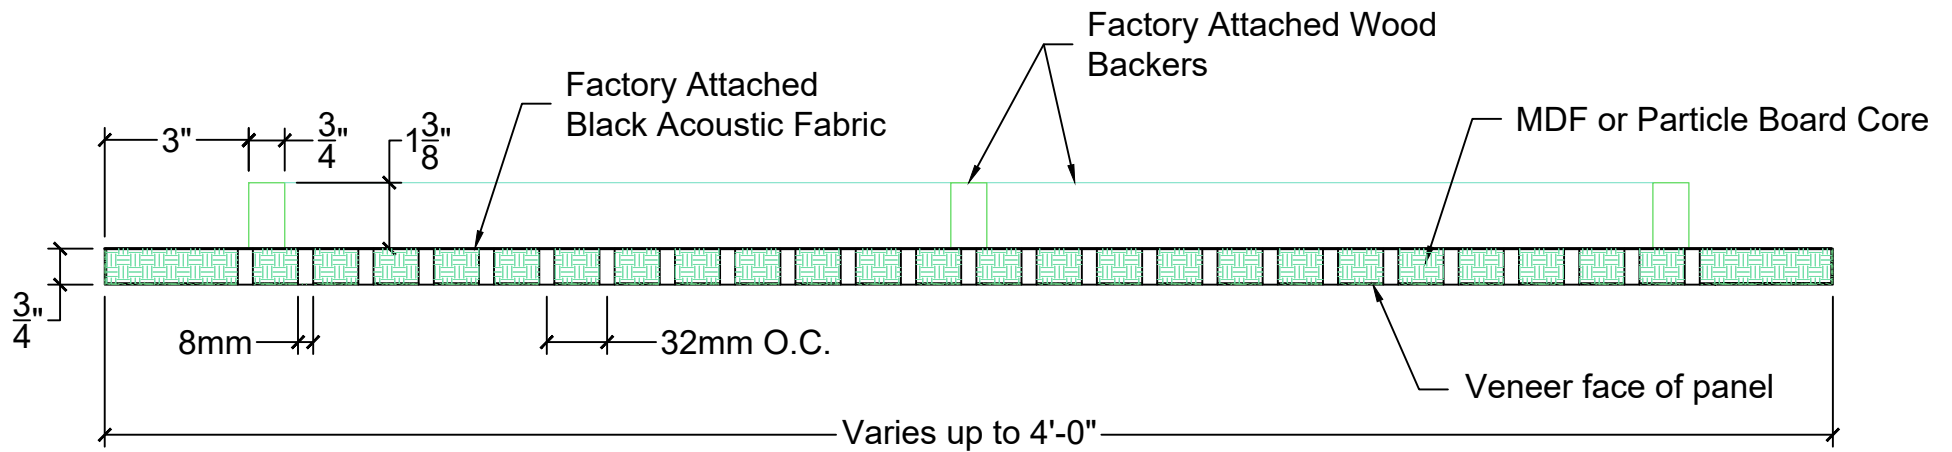

Panel Section View

Scale: 3" = 1'



**PENNER ARCHITECTURAL
MILLWORK LLC**

26260 Hwy 32 Lebanon, MO 65536

Office: (417) 718-2400

Website: www.pennerarchitectural.com

PRODUCT DETAILS

**Mach 4.1-FP5-4x8
8mm @ 32mm O.C-P**

PAGE

P4


DATE: 3-30-26

SCALE: AS NOTED

REV:

DATE:

SDR

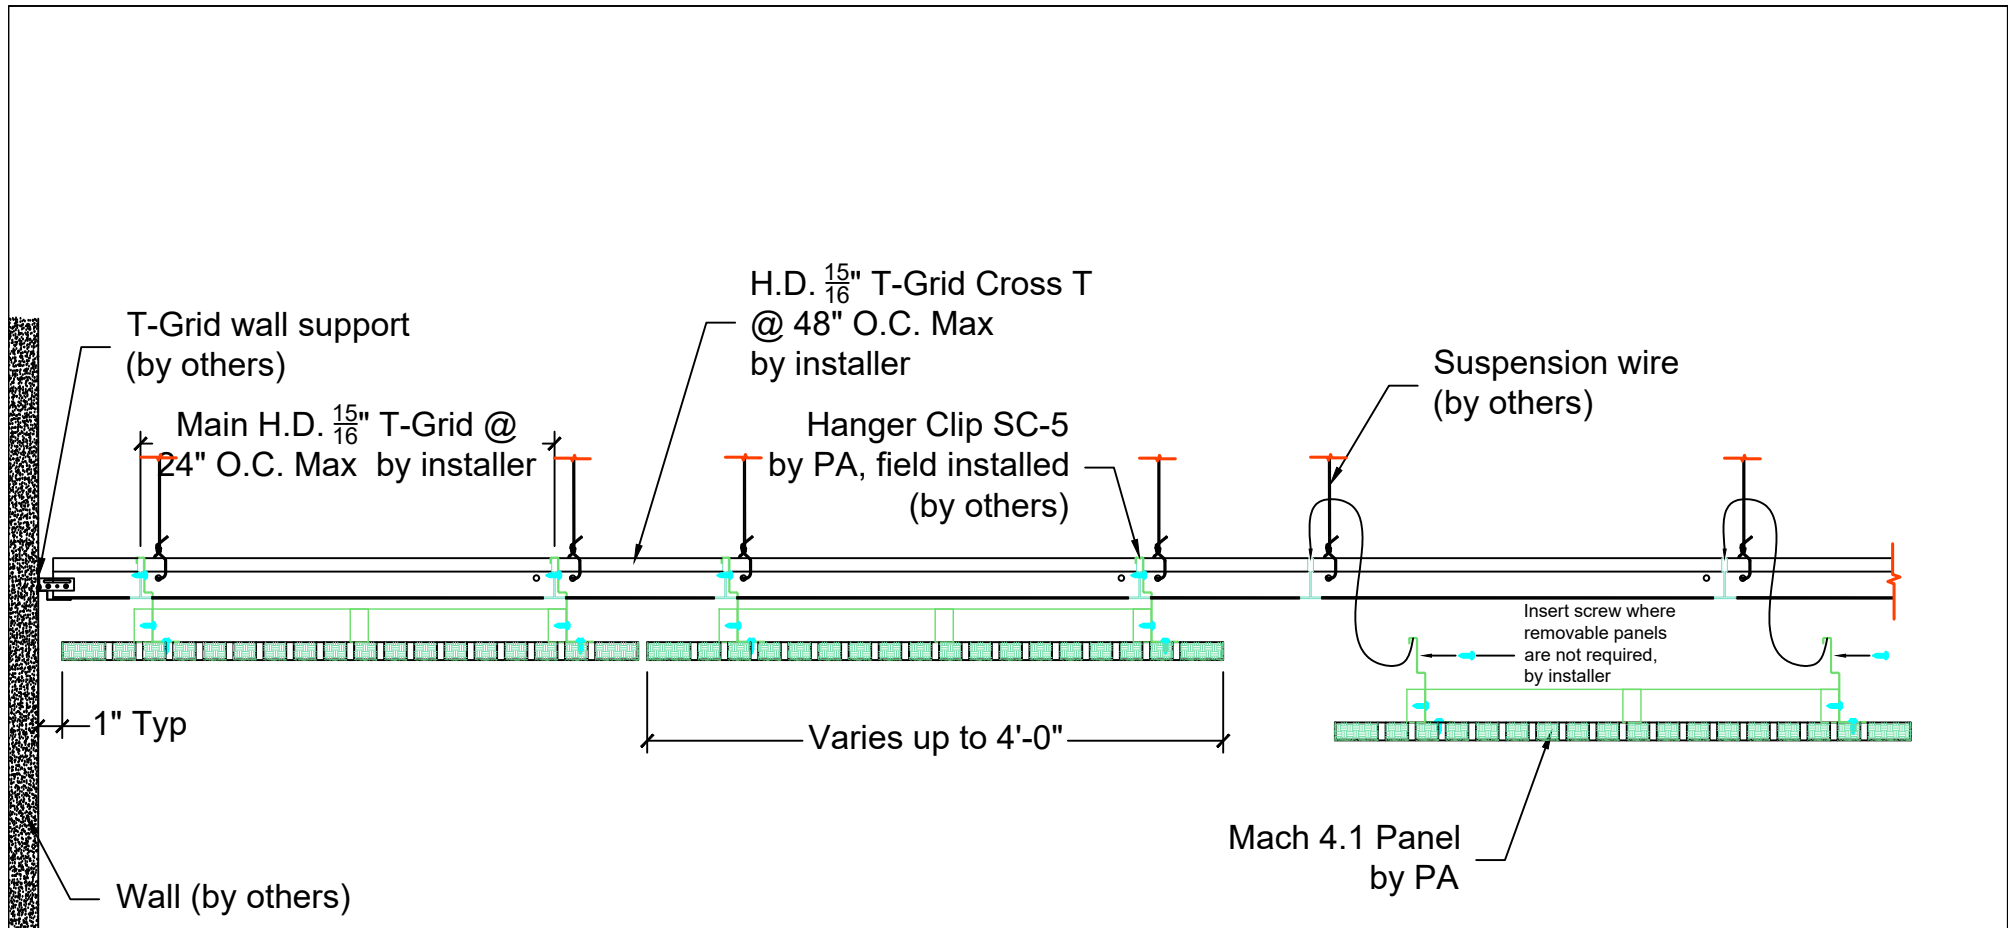

A
P5

Panel Installation - Beginning Ceiling Installation

Scale: 1-1/2" = 1'



**PENNER ARCHITECTURAL
MILLWORK LLC**

26260 Hwy 32 Lebanon, MO 65536

Office: (417) 718-2400

Website: www.pennerarchitectural.com

PRODUCT DETAILS

**Mach 4.1-FP5-4x8
8mm @ 32mm O.C-P**

PAGE

P5


DATE: 3-30-26

SCALE: AS NOTED

REV:

DATE:

SDR

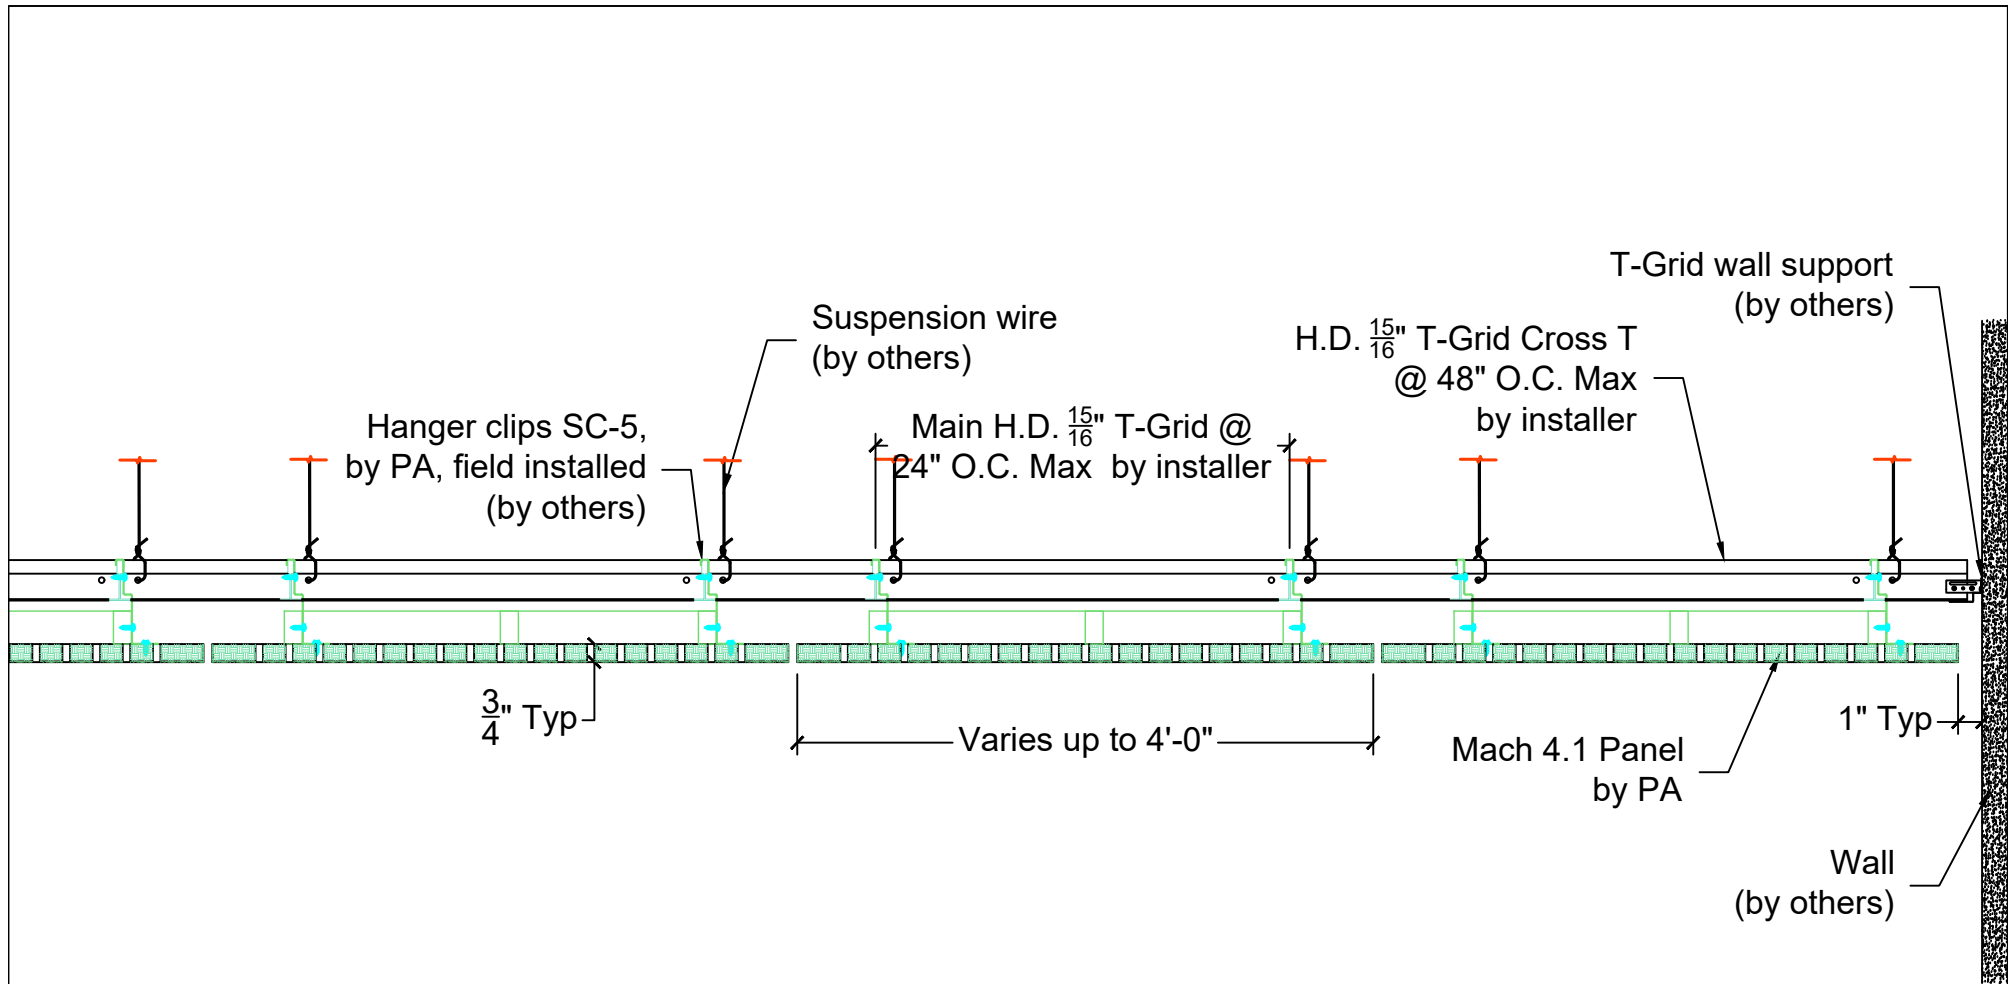

A
P6

Panel Installation - Ending Ceiling Installation

Scale: 1-1/2" = 1'



**PENNER ARCHITECTURAL
MILLWORK LLC**

26260 Hwy 32 Lebanon, MO 65536

Office: (417) 718-2400

Website: www.pennerarchitectural.com

PRODUCT DETAILS

**Mach 4.1-FP5-4x8
8mm @ 32mm O.C-P**

PAGE

P6


DATE: 3-30-26

SCALE: AS NOTED

REV:

DATE:

SDR

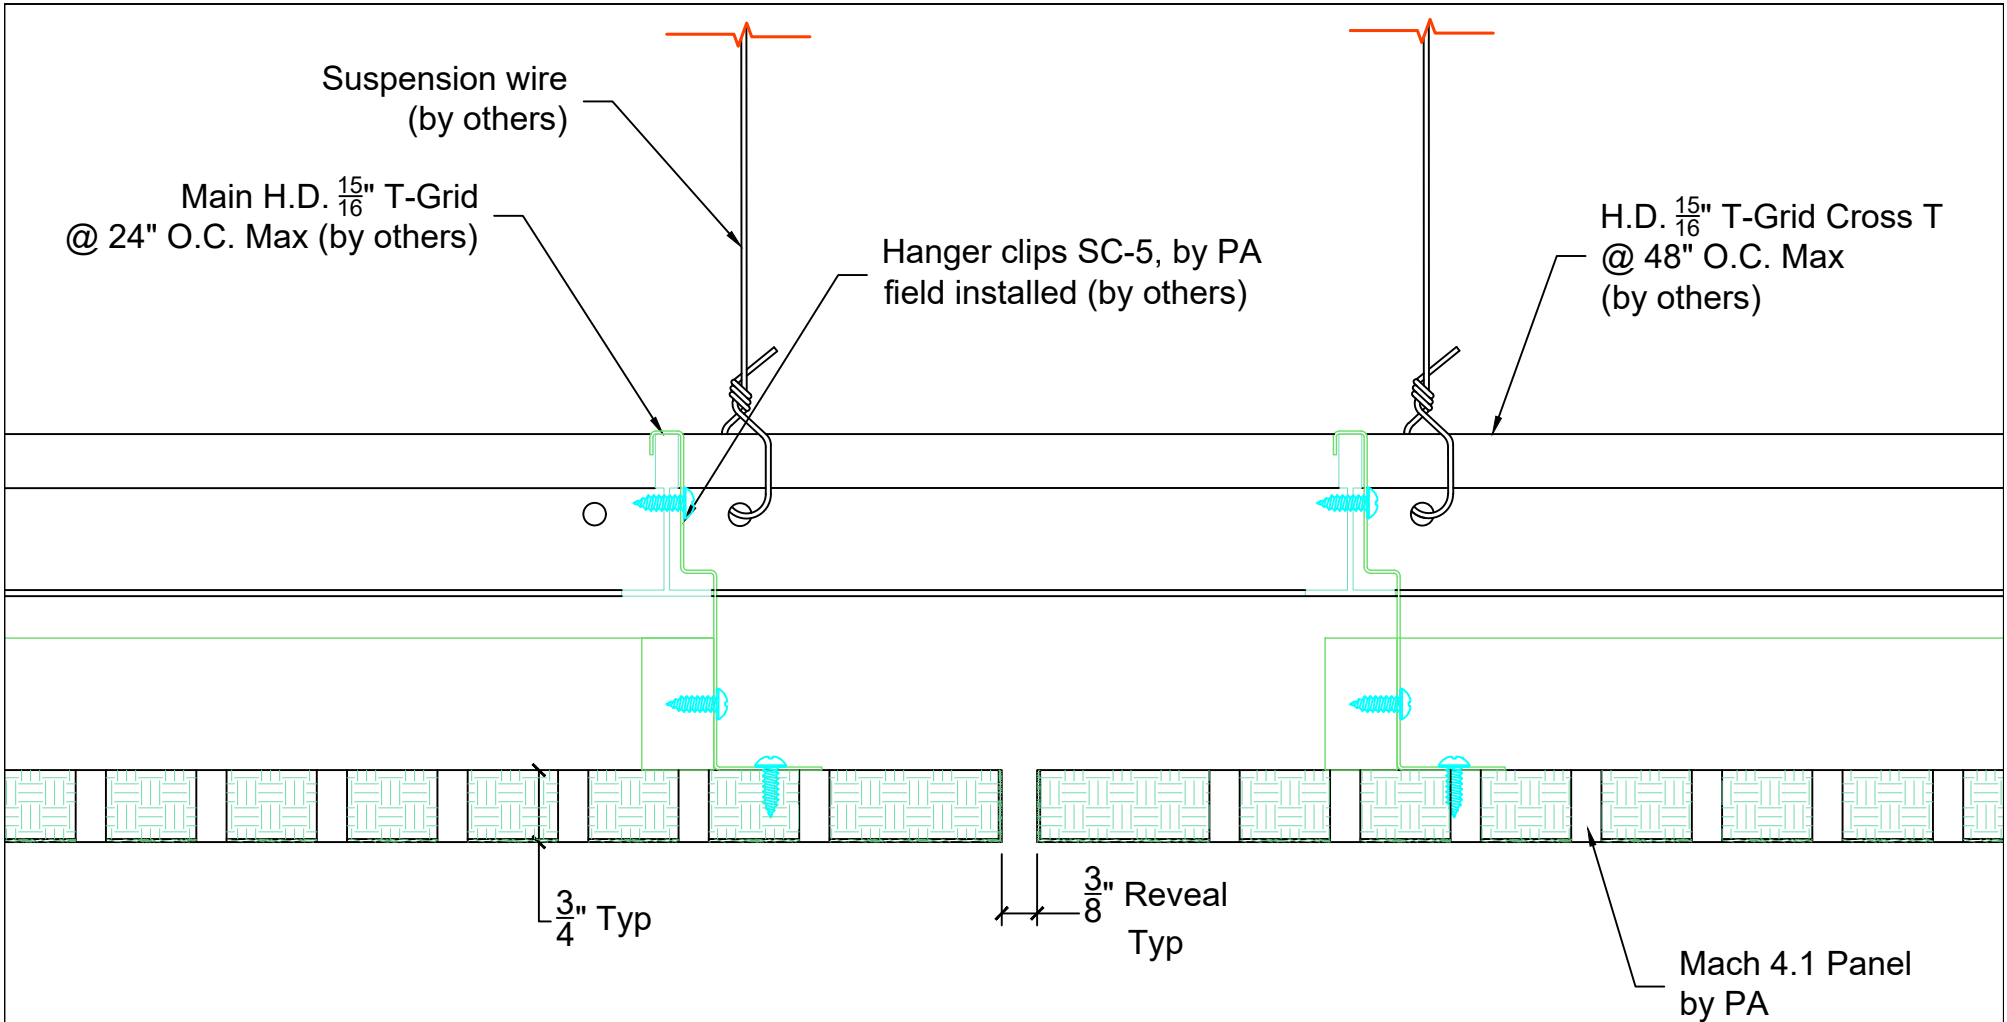

A
P7

Panel Installation - Reveal between panels

Scale: 6" = 1'



**PENNER ARCHITECTURAL
MILLWORK LLC**

26260 Hwy 32 Lebanon, MO 65536

Office: (417) 718-2400

Website: www.pennerarchitectural.com

PRODUCT DETAILS

**Mach 4.1-FP5-4x8
8mm @ 32mm O.C-P**

PAGE

P7


DATE: 3-30-26

SCALE: AS NOTED

REV:

DATE:

SDR

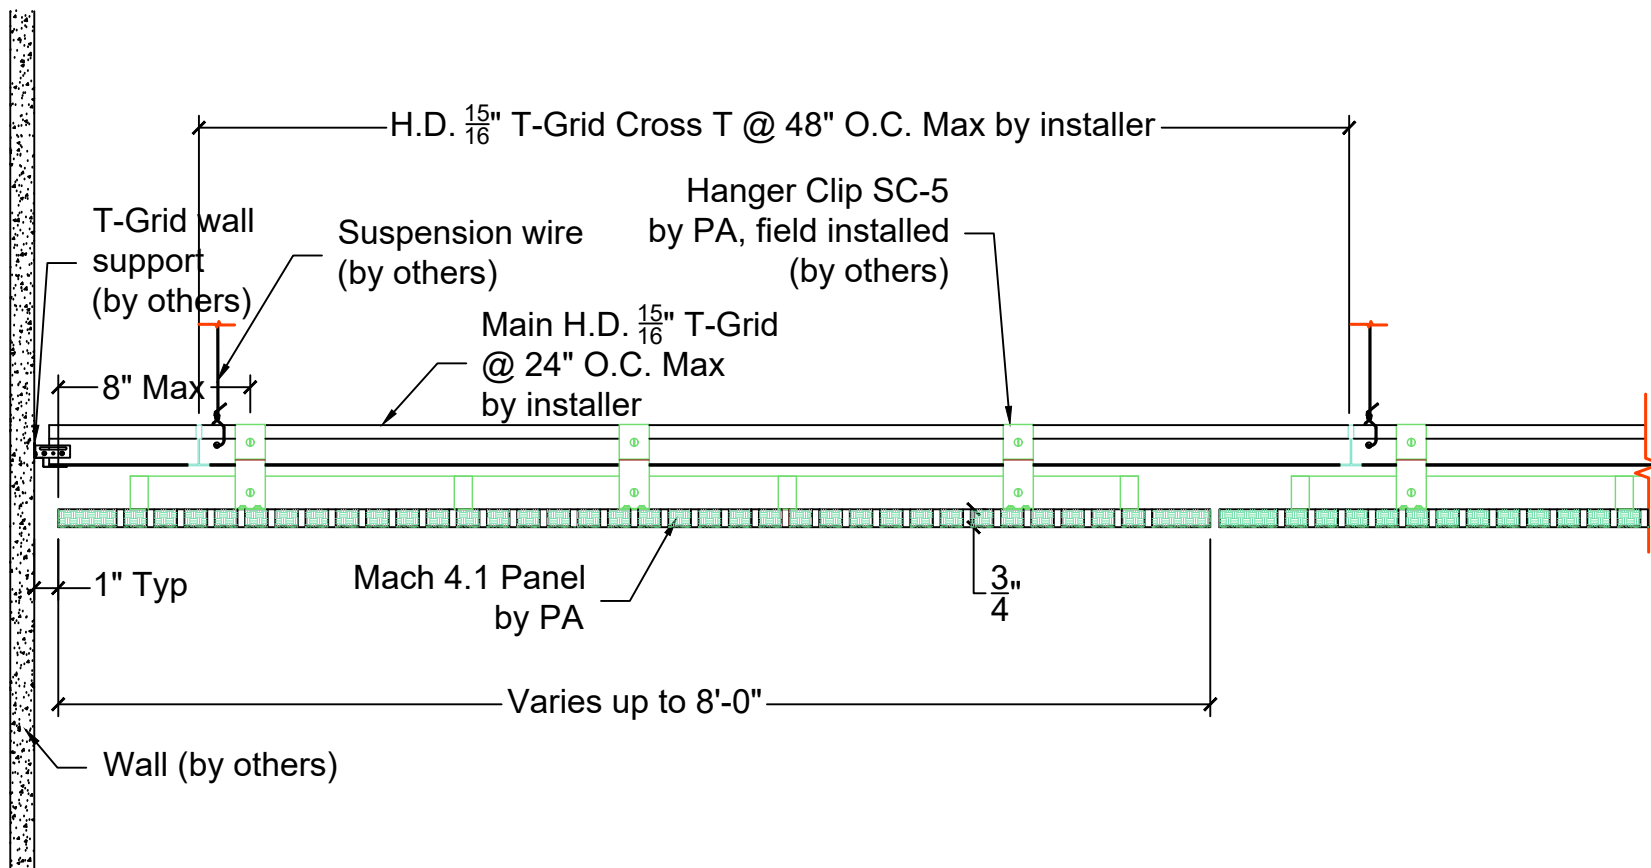

A
P8

Panel Installation Details

Scale: 1-1/2" = 1'



**PENNER ARCHITECTURAL
MILLWORK LLC**

26260 Hwy 32 Lebanon, MO 65536

Office: (417) 718-2400

Website: www.pennerarchitectural.com

PRODUCT DETAILS

**Mach 4.1-FP5-4x8
8mm @ 32mm O.C-P**

PAGE

P8


DATE: 3-30-26

SCALE: AS NOTED

REV:

DATE:

SDR

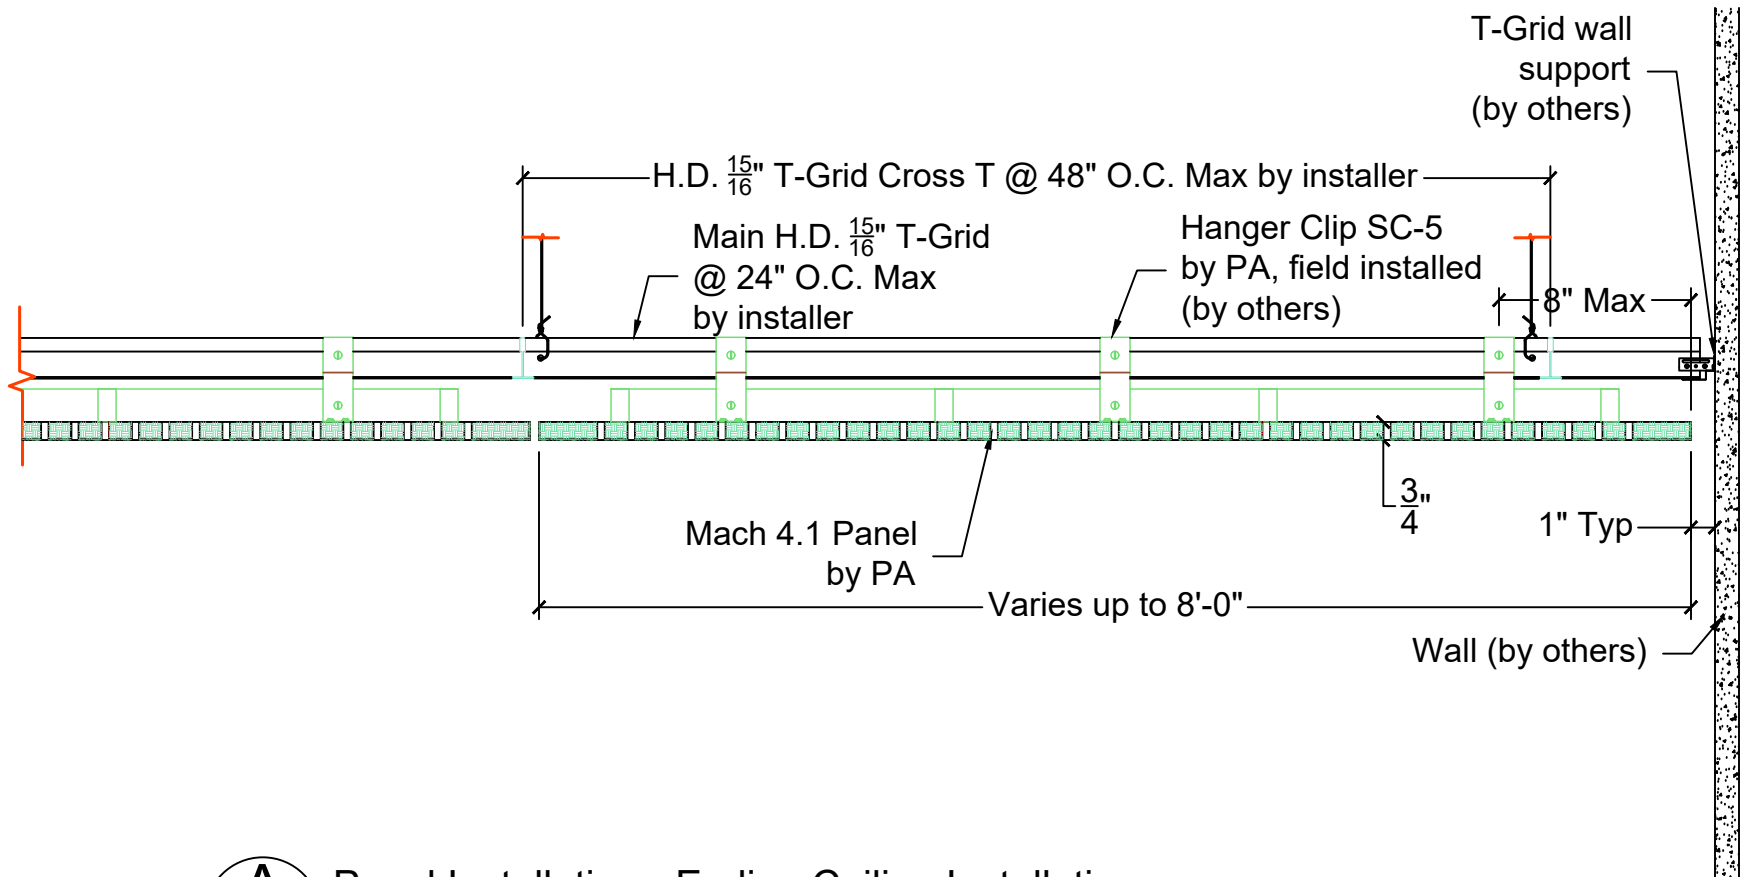

A
P9

Panel Installation - Ending Ceiling Installation

Scale: 1-1/2" = 1'



**PENNER ARCHITECTURAL
MILLWORK LLC**

26260 Hwy 32 Lebanon, MO 65536

Office: (417) 718-2400

Website: www.pennerarchitectural.com

PRODUCT DETAILS

**Mach 4.1-FP5-4x8
8mm @ 32mm O.C-P**

PAGE

P9


DATE: 3-30-26

SCALE: AS NOTED

REV:

DATE:

SDR

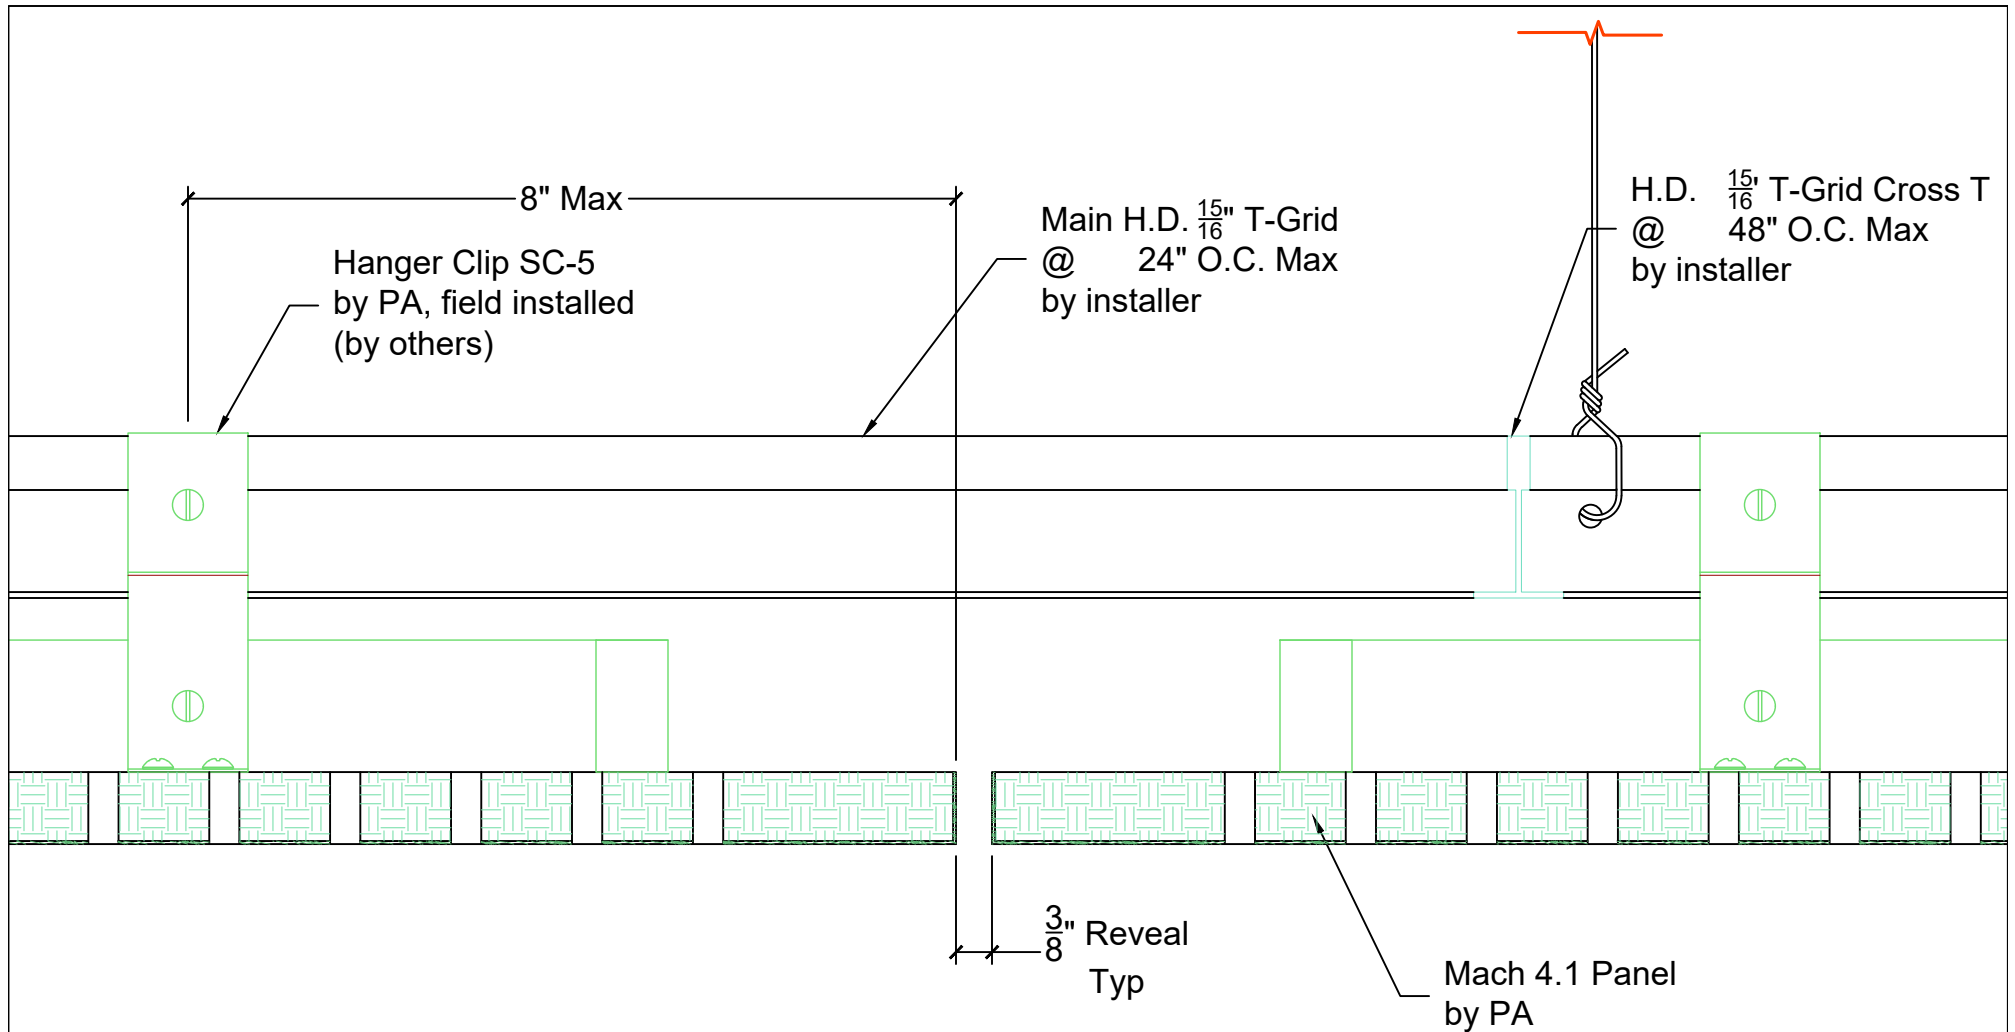

A
P10

Panel Installation - Reveal between panels

Scale: 6" = 1'



**PENNER ARCHITECTURAL
MILLWORK LLC**

26260 Hwy 32 Lebanon, MO 65536

Office: (417) 718-2400

Website: www.pennerarchitectural.com

PRODUCT DETAILS

**Mach 4.1-FP5-4x8
8mm @ 32mm O.C-P**

PAGE

P10


DATE: 3-30-26

SCALE: AS NOTED

REV:

DATE:

SDR

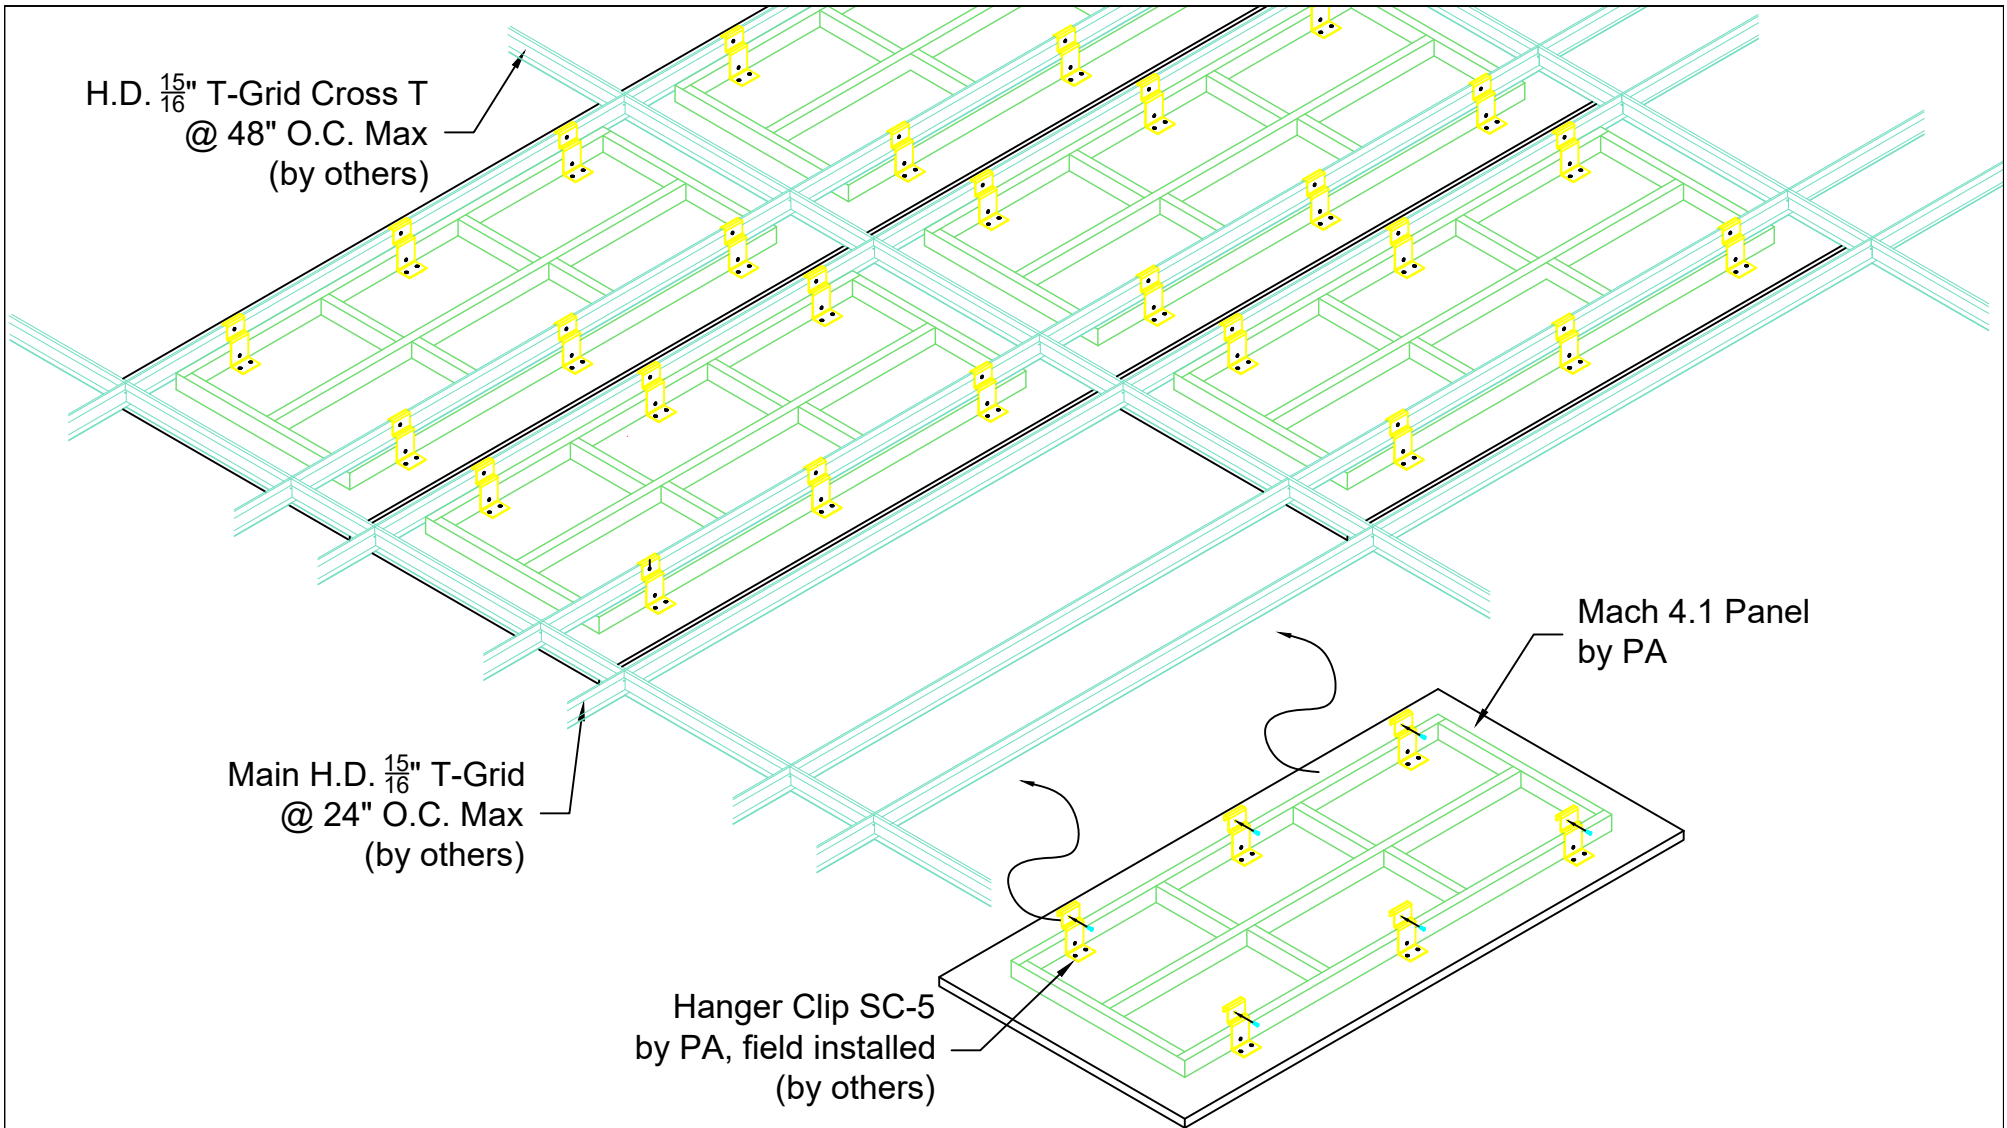

A
P11

Isometric Panel Installation

Scale: $\frac{3}{4}" = 1'$



**PENNER ARCHITECTURAL
MILLWORK LLC**

26260 Hwy 32 Lebanon, MO 65536

Office: (417) 718-2400

Website: www.pennerarchitectural.com

PRODUCT DETAILS

**Mach 4.1-FP5-4x8
8mm @ 32mm O.C-P**

PAGE

P11

DATE: 3-30-26

SCALE: AS NOTED

REV:

DATE:

SDR