



Penner Architectural Millwork, LLC

26260 Hwy 32 Lebanon, MO 65536

www.pennerarchitectural.com

Product Details

Drawings Submittals

JOB NOTES


Panel Sizes and Quantities:

PRODUCT : MACH 4.1 - PERFORATED PANEL CEILING SYSTEM
 veneer: VARIOUS CUT/MATCH OPTIONS
 substrate: CLASS "A" FIRE RATED PARTICLE BOARD (NAUF OR ULEF)
 FSC CERTIFICATION: NONE
 panel description: UP TO 2'-0" WIDE X 2'-0" LONG X 3/4" THICK
WITH 8MM PERFORATIONS @ 32MM O.C. PARALLEL ALIGNMENT
WITH FACTORY ATTACHED BLACK ACOUSTIC FABRIC ON BACK OF PANEL
 edge detail: EDGE BANDED AS REQUIRED
 finish: CLEAR, SATIN SHEEN
 perimeter: PERIMETER PANELS WILL BE FIELD CUT (IF REQ'D) BY INSTALLER
 cutouts: ALL FIXTURE AND DEVICE OPENINGS TO BE FIELD CUT BY INSTALLER
 suspension: ALL PANELS WILL BE SUSPENDED ON $\frac{15}{16}$ " T-GRID (BY OTHERS) AT 24" O.C. MAX

 total panels: APPROX ### TOTAL SQ FT (WASTE / ATTIC STOCK NOT INCLUDED)
1## P01 UP TO 23-5/8" WIDE X 23-5/8" LONG

OVERAGE IS NOT INCLUDED. CUSTOMER SHOULD CONSIDER ORDERING EXTRA MATERIAL FOR WASTE AND/OR ATTIC STOCK.

 PENNER ARCHITECTURAL MILLWORK LLC 26260 Hwy 32 Lebanon, MO 65536 Office: (417) 718-2400 Website: www.pennerarchitectural.com	PRODUCT DETAILS		
	Mach 4.1-FP3-4x4 8mm @ 32mm O.C.-P		PAGE P1
	DATE: 2-24-26	SCALE: AS NOTED	SDR
	REV:	DATE:	

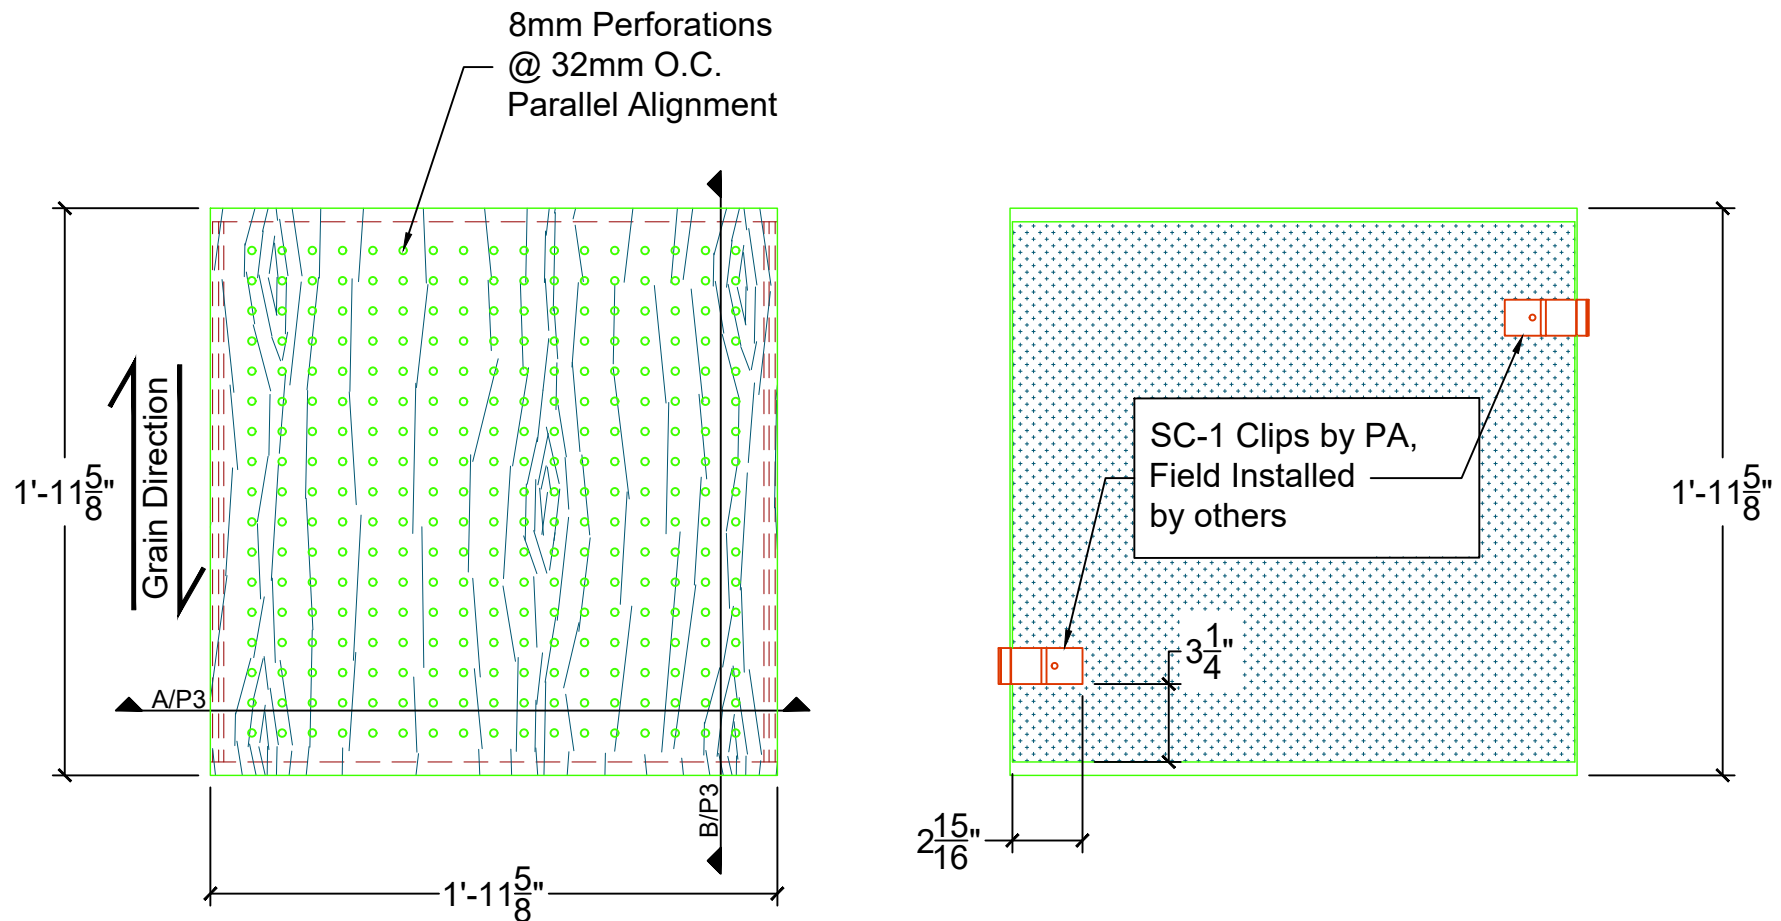

A
P2

Typical Panel Face & Back View

Scale: 1-1/2" = 1'



**PENNER ARCHITECTURAL
MILLWORK LLC**

26260 Hwy 32 Lebanon, MO 65536

Office: (417) 718-2400

Website: www.pennerarchitectural.com

PRODUCT DETAILS

**Mach 4.1-FP3-4x4
8mm @ 32mm O.C.-P**

PAGE

P2


DATE: 2-24-26

SCALE: AS NOTED

REV:



DATE:

SDR

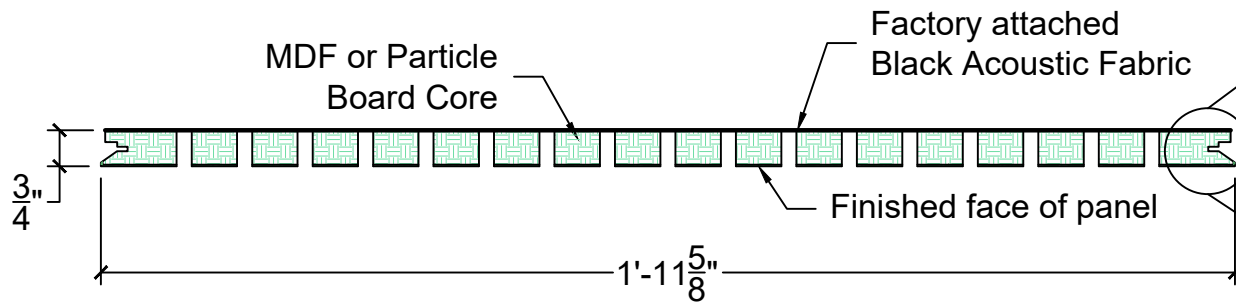

A
P3 Panel Section View

Scale: 3" = 1'

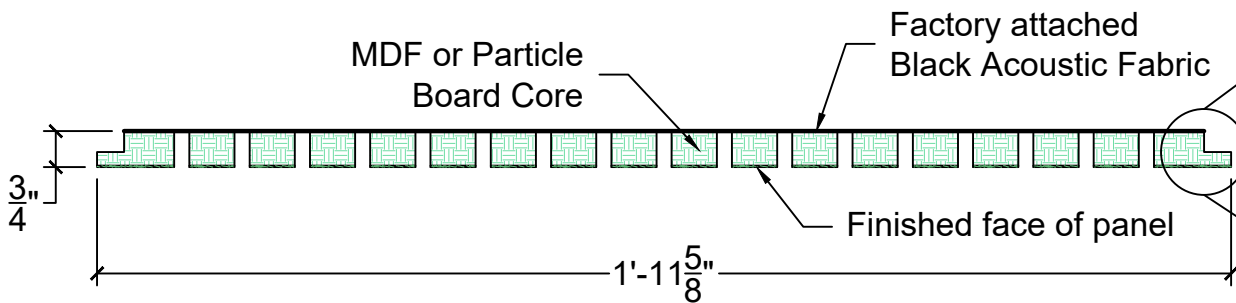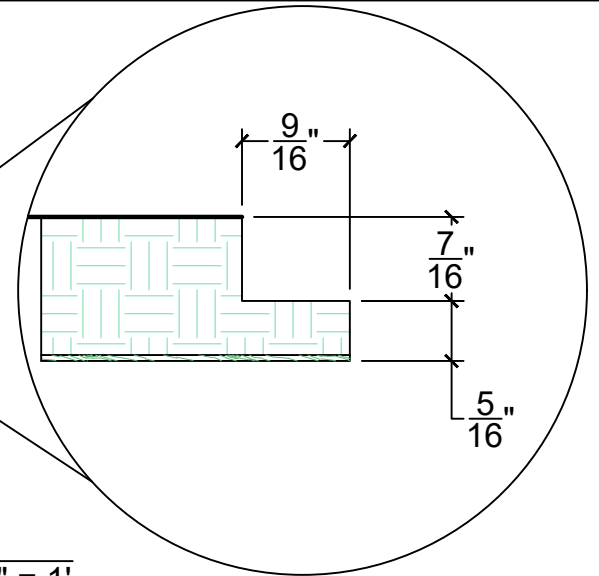

B
P3 Panel Section View

Scale: 3" = 1'



**PENNER ARCHITECTURAL
MILLWORK LLC**


26260 Hwy 32 Lebanon, MO 65536

Office: (417) 718-2400

Website: www.pennerarchitectural.com

PRODUCT DETAILS

Mach 4.1-FP3-4x4 8mm @ 32mm O.C.-P		PAGE P3
DATE: 2-24-26	SCALE: AS NOTED	SDR
REV:	DATE:	

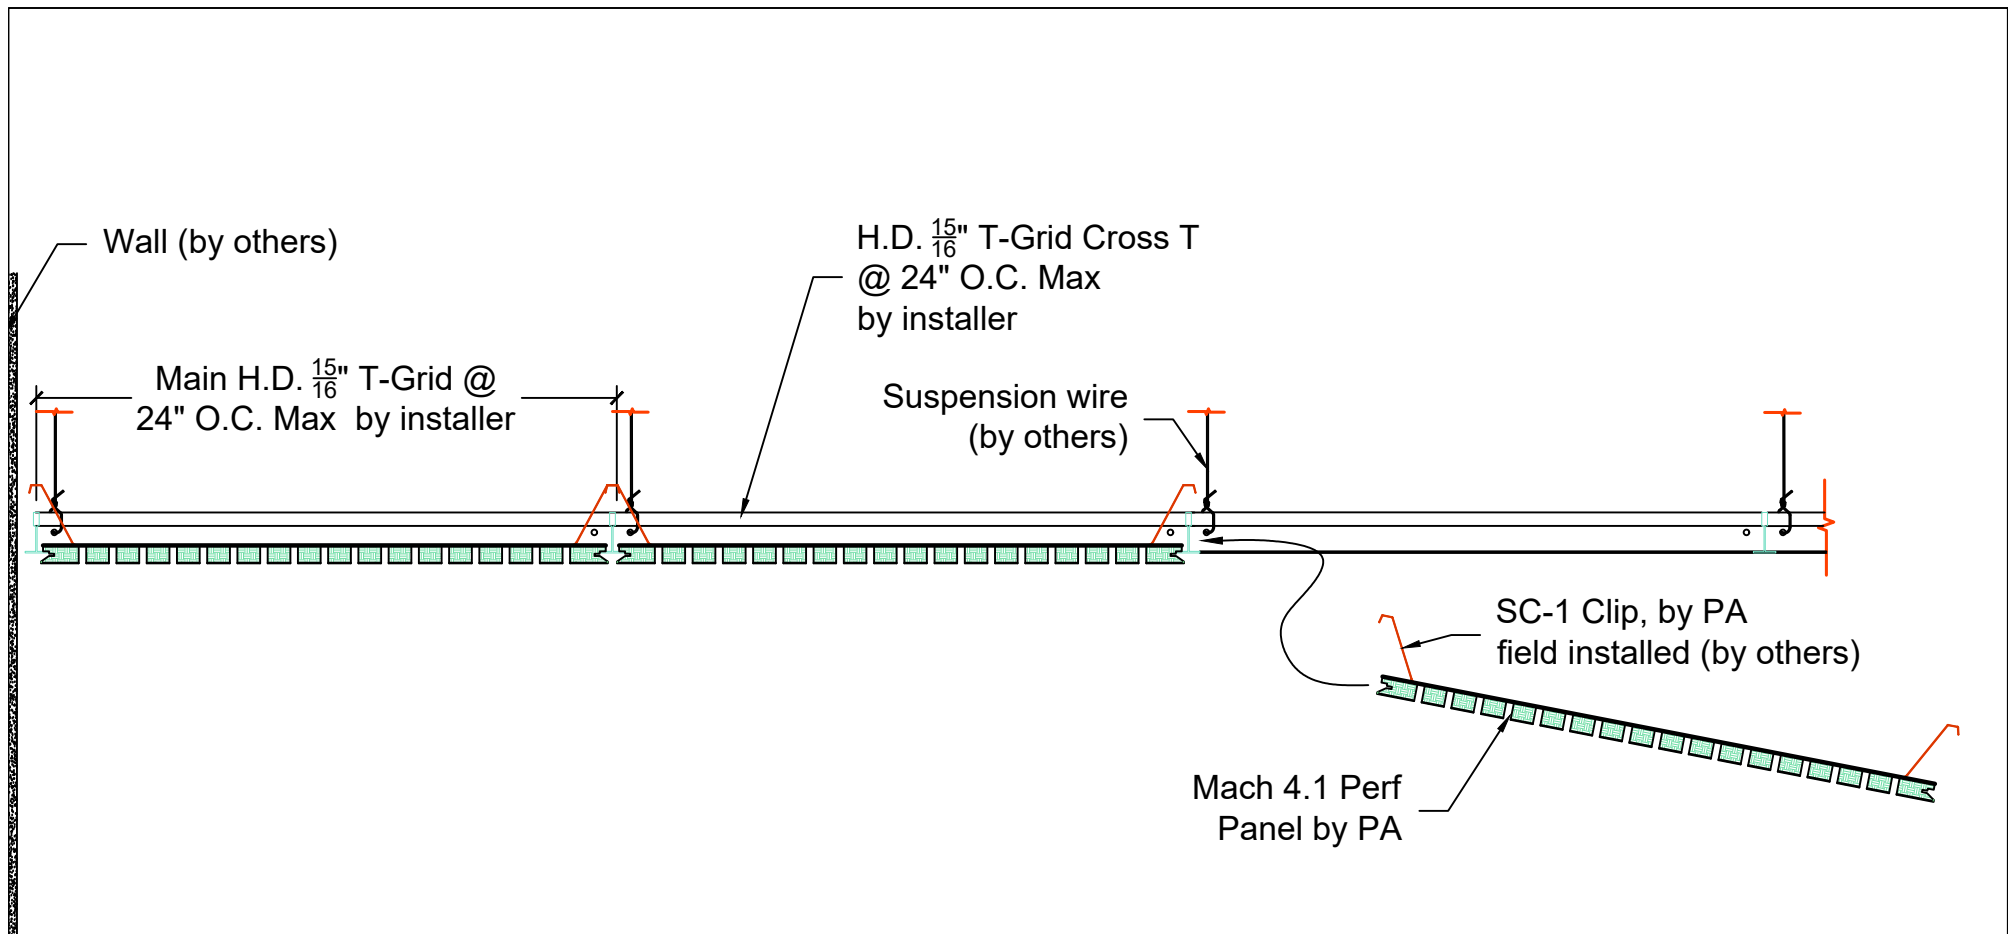

A
P4

Panel Installation - Beginning Ceiling Installation

Scale: 1-1/2" = 1'



**PENNER ARCHITECTURAL
MILLWORK LLC**

26260 Hwy 32 Lebanon, MO 65536

Office: (417) 718-2400

Website: www.pennerarchitectural.com

PRODUCT DETAILS

**Mach 4.1-FP3-4x4
8mm @ 32mm O.C.-P**

PAGE

P4


DATE: 2-24-26

SCALE: AS NOTED

REV:

DATE:

SDR

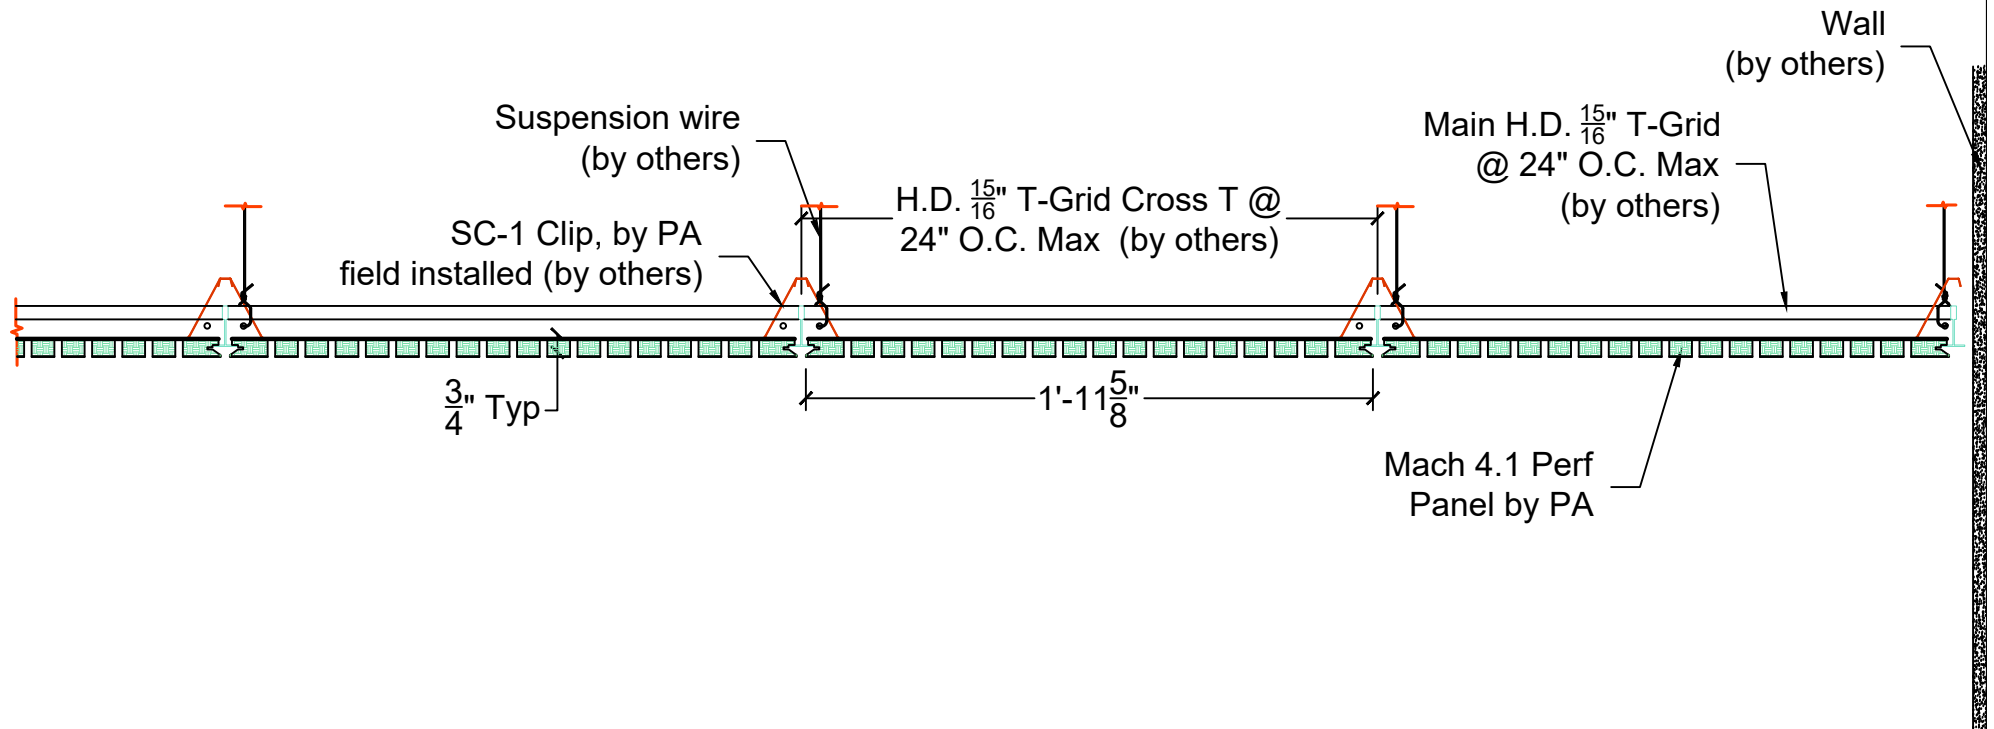

A
P5

Panel Installation - Ending Ceiling Installation

Scale: 1-1/2" = 1'



**PENNER ARCHITECTURAL
MILLWORK LLC**

26260 Hwy 32 Lebanon, MO 65536

Office: (417) 718-2400

Website: www.pennerarchitectural.com

PRODUCT DETAILS

**Mach 4.1-FP3-4x4
8mm @ 32mm O.C.-P**

PAGE

P5


DATE: 2-24-26

SCALE: AS NOTED

REV:

DATE:

SDR

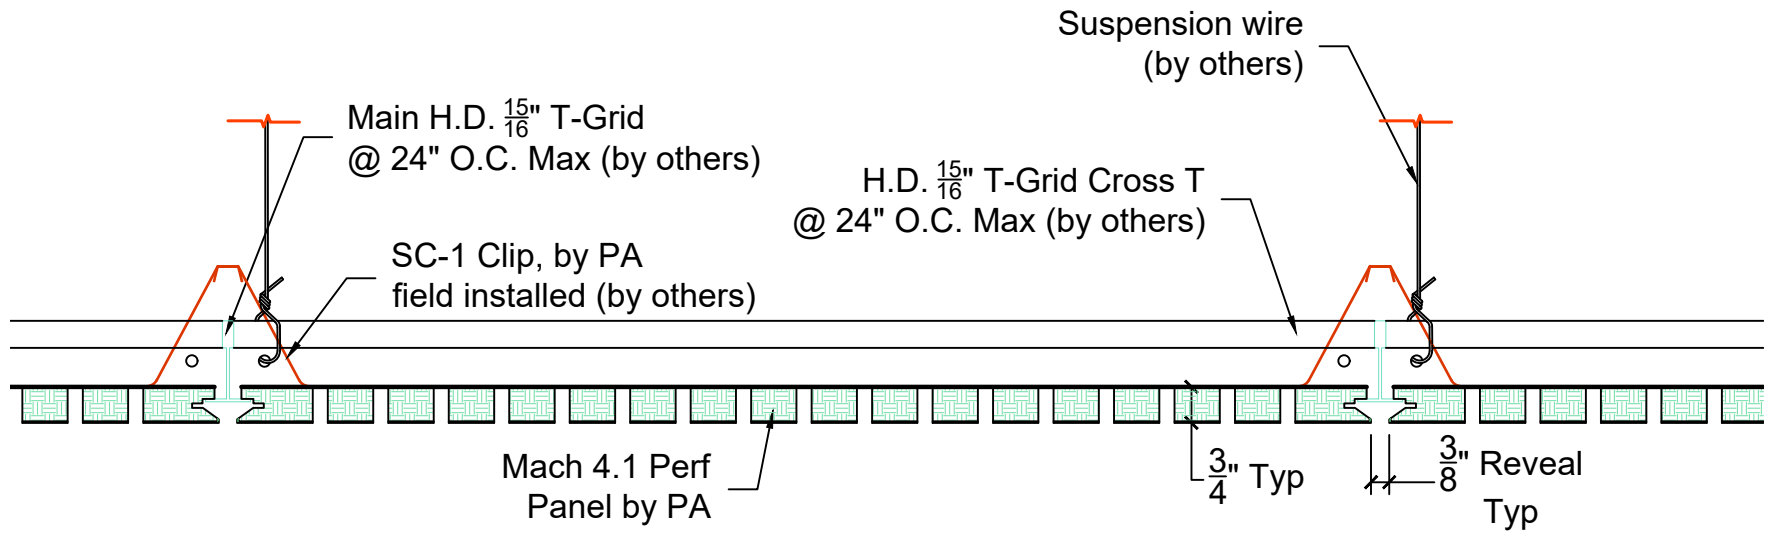

Panel Installation - Reveal between panels

Scale: 3" = 1'



**PENNER ARCHITECTURAL
MILLWORK LLC**

26260 Hwy 32 Lebanon, MO 65536

Office: (417) 718-2400

Website: www.pennerarchitectural.com

PRODUCT DETAILS

**Mach 4.1-FP3-4x4
8mm @ 32mm O.C.-P**

PAGE

P6


DATE: 2-24-26

SCALE: AS NOTED

REV:

DATE:

SDR

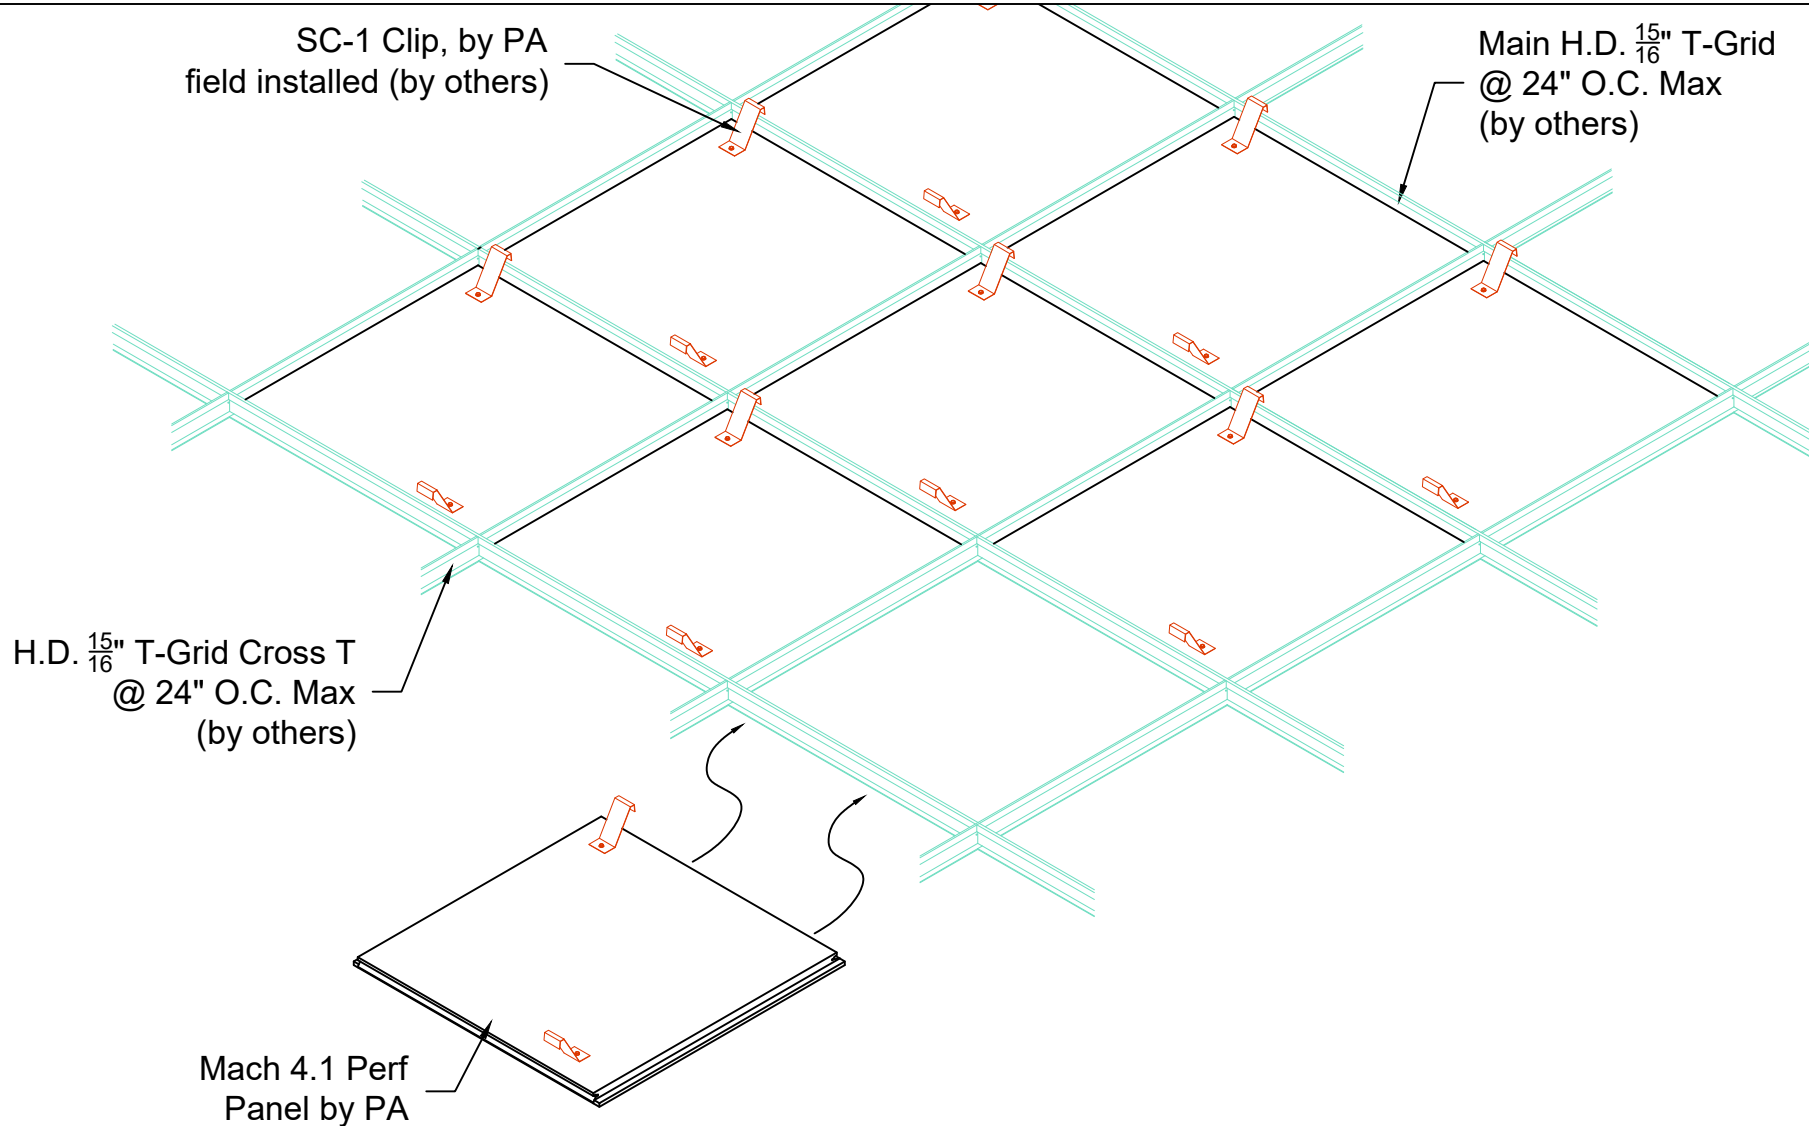

A
P7

Isometric Panel Installation

Scale: 3/4" = 1'



**PENNER ARCHITECTURAL
MILLWORK LLC**

26260 Hwy 32 Lebanon, MO 65536

Office: (417) 718-2400

Website: www.pennerarchitectural.com

PRODUCT DETAILS

**Mach 4.1-FP3-4x4
8mm @ 32mm O.C.-P**

PAGE

P7

DATE: 2-24-26

SCALE: AS NOTED

REV:

DATE:

SDR