



Penner Architectural Millwork, LLC

26260 Hwy 32 Lebanon, MO 65536

www.pennerarchitectural.com

Product Details

Drawings Submittals

JOB NOTES


Panel Sizes and Quantities:

PRODUCT : MACH 4.2 - SLOT PERFORATED PANEL CEILING SYSTEM
 veneer: VARIOUS CUT/MATCH OPTIONS
 substrate: CLASS "A" FIRE RATED PARTICLE BOARD (NAUF OR ULEF)
 FSC CERTIFICATION: NONE
 PANEL DESCRIPTION: UP TO 4'-0" WIDE X 8'-0" LONG X 3/4" THICK
WITH 8MM SLOT PERFORATIONS @ 32MM O.C. OFFSET ALIGNMENT,
WITH FACTORY ATTACHED BLACK ACOUSTIC FABRIC ON BACK OF PANEL
 FINISH: CLEAR, SATIN SHEEN
 PERIMETER: PERIMETER PANELS WILL BE FIELD CUT (IF REQUIRED) BY INSTALLER
 CUTOUTS: ALL FIXTURE AND DEVICE OPENINGS TO BE FIELD CUT BY INSTALLER
 SUSPENSION: ALL PANELS WILL BE SUSPENDED ON $\frac{15}{16}$ " T-GRID (BY OTHERS) AT 48" O.C. MAX

 TOTAL PANELS: APPROX ### TOTAL SQ FT (WASTE / ATTIC STOCK NOT INCLUDED)
1## P01 UP TO 4'-0" WIDE X 8'-0" LONG

OVERAGE IS NOT INCLUDED. CUSTOMER SHOULD CONSIDER ORDERING EXTRA MATERIAL FOR WASTE AND/OR ATTIC STOCK.

	PENNER ARCHITECTURAL MILLWORK LLC		PRODUCT DETAILS		
			Mach 4.2-FP1-4x8 8mm @ 32mm O.C.-O	PAGE P1	
	26260 Hwy 32 Lebanon, MO 65536		DATE: 4-3-26	SCALE: AS NOTED	SDR
	Office: (417) 718-2400		REV:	DATE:	
Website: www.pennerarchitectural.com					

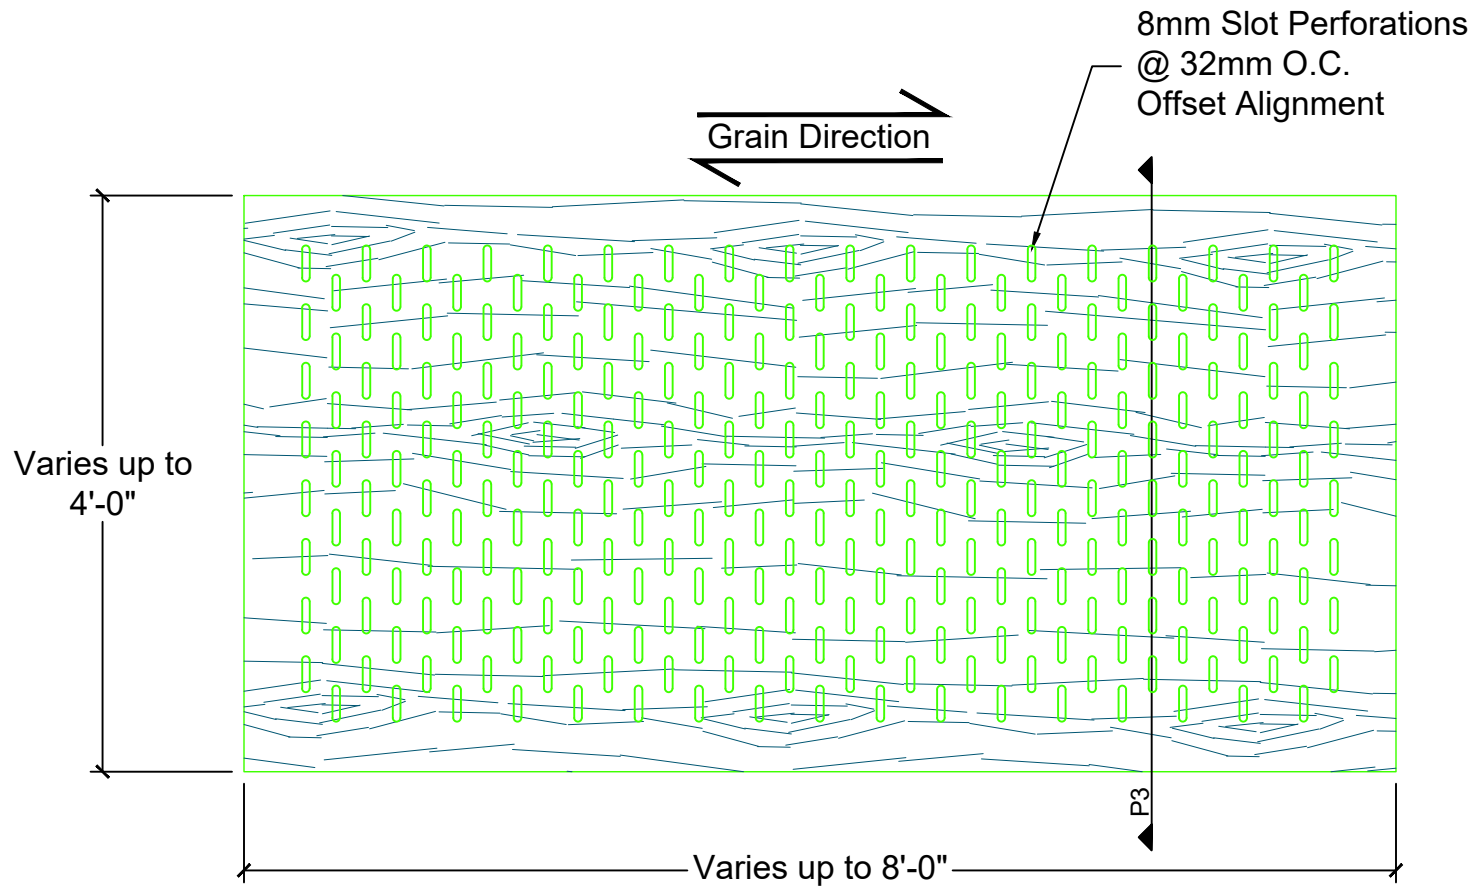

A
P2

Typical Panel Face View

Scale: 1-1/2" = 1'



**PENNER ARCHITECTURAL
MILLWORK LLC**

26260 Hwy 32 Lebanon, MO 65536

Office: (417) 718-2400

Website: www.pennerarchitectural.com

PRODUCT DETAILS

**Mach 4.2-FP1-4x8
8mm @ 32mm O.C.-O**

PAGE

P2


DATE: 4-3-26

SCALE: AS NOTED

REV:

DATE:

SDR

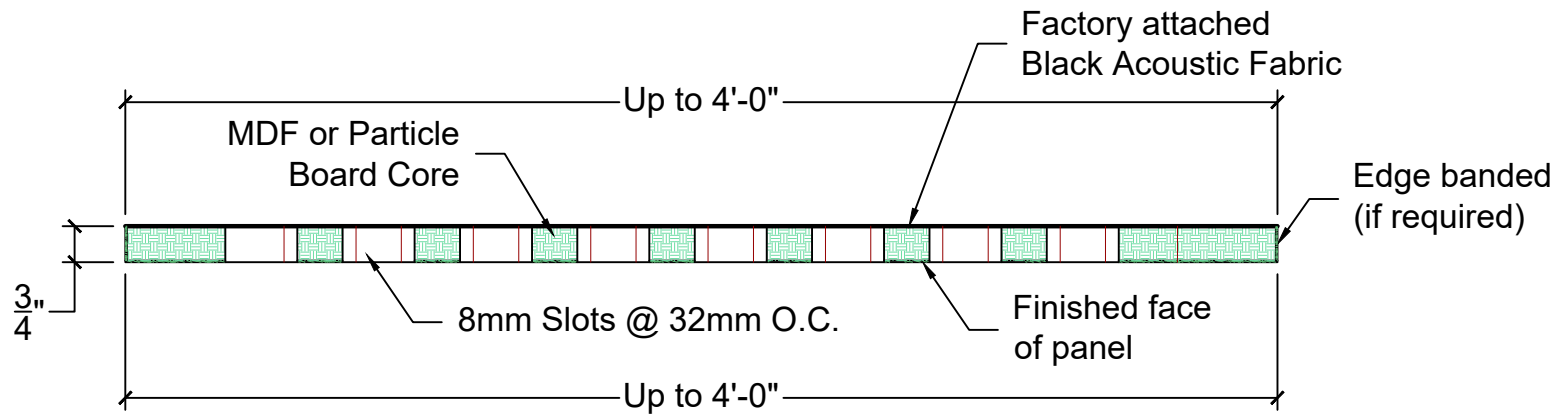

A
P3

Panel Section View

Scale: 3" = 1'



**PENNER ARCHITECTURAL
MILLWORK LLC**

26260 Hwy 32 Lebanon, MO 65536

Office: (417) 718-2400

Website: www.pennerarchitectural.com

PRODUCT DETAILS

**Mach 4.2-FP1-4x8
8mm @ 32mm O.C.-O**

PAGE

P3


DATE: 4-3-26

SCALE: AS NOTED

REV:

DATE:

SDR

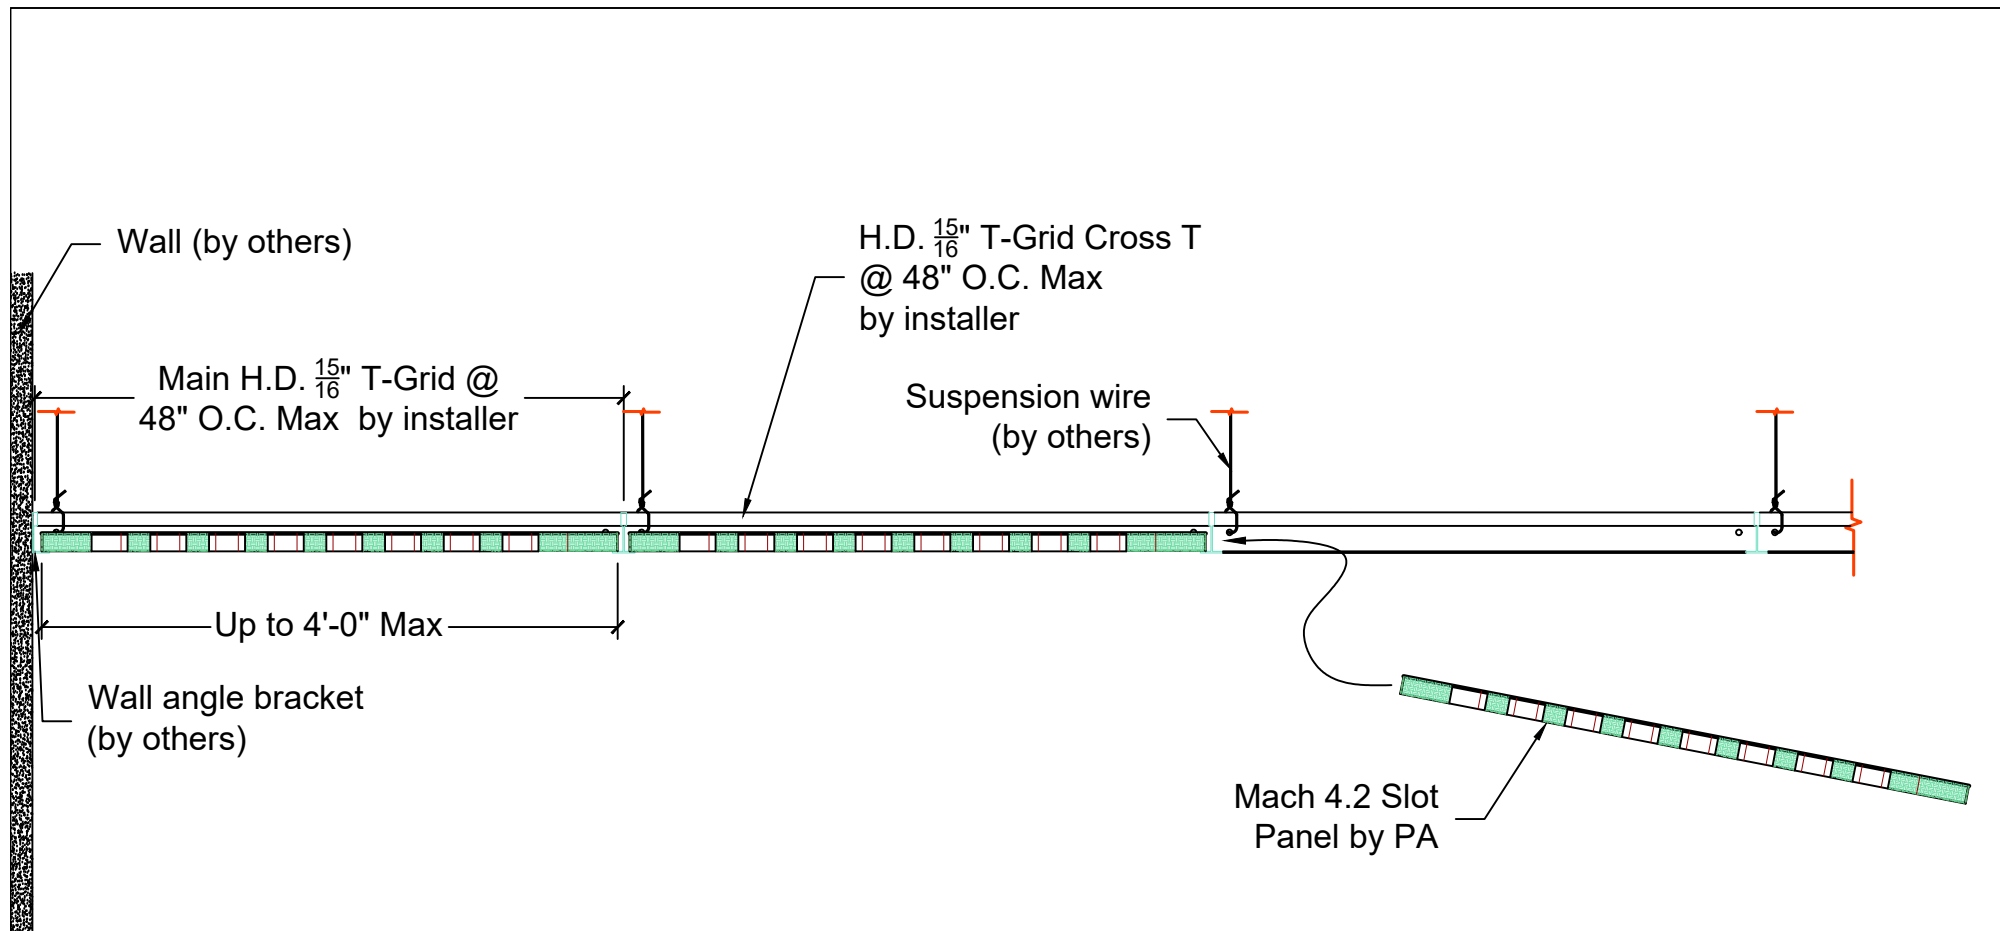

A
P4

Panel Installation - Beginning Ceiling Installation

Scale: 1-1/2" = 1'



**PENNER ARCHITECTURAL
MILLWORK LLC**

26260 Hwy 32 Lebanon, MO 65536

Office: (417) 718-2400

Website: www.pennerarchitectural.com

PRODUCT DETAILS

**Mach 4.2-FP1-4x8
8mm @ 32mm O.C.-O**

PAGE

P4


DATE: 4-3-26

SCALE: AS NOTED

REV:

DATE:

SDR

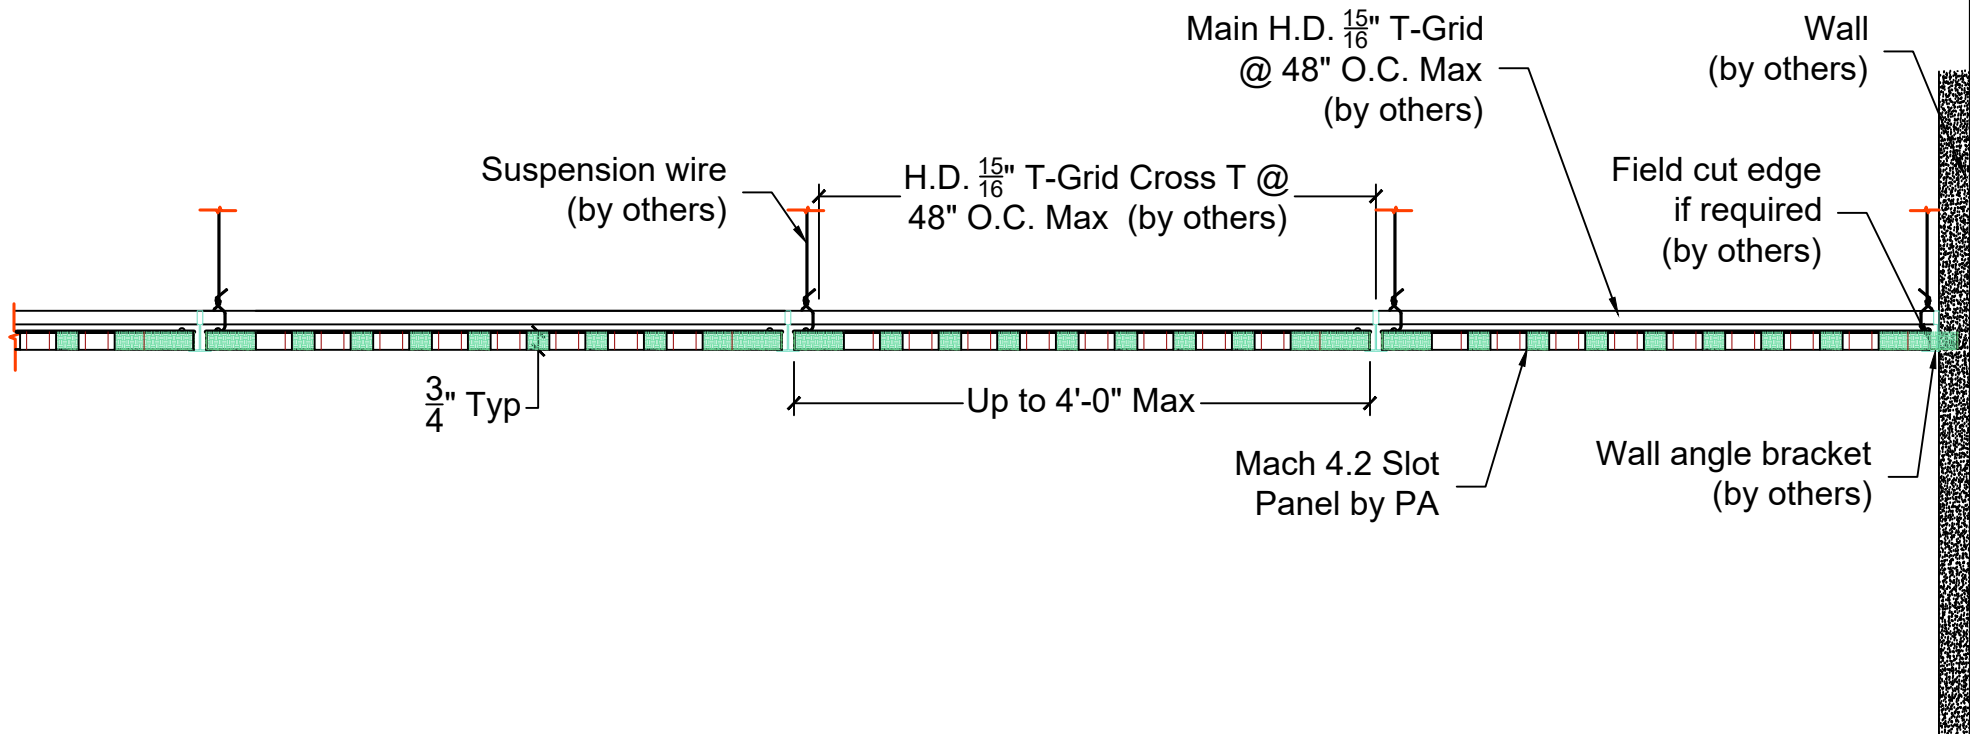

A
P5

Panel Installation - Ending Ceiling Installation

Scale: 1-1/2" = 1'



**PENNER ARCHITECTURAL
MILLWORK LLC**

26260 Hwy 32 Lebanon, MO 65536

Office: (417) 718-2400

Website: www.pennerarchitectural.com

PRODUCT DETAILS

**Mach 4.2-FP1-4x8
8mm @ 32mm O.C.-O**

PAGE

P5


DATE: 4-3-26

SCALE: AS NOTED

REV:

DATE:

SDR

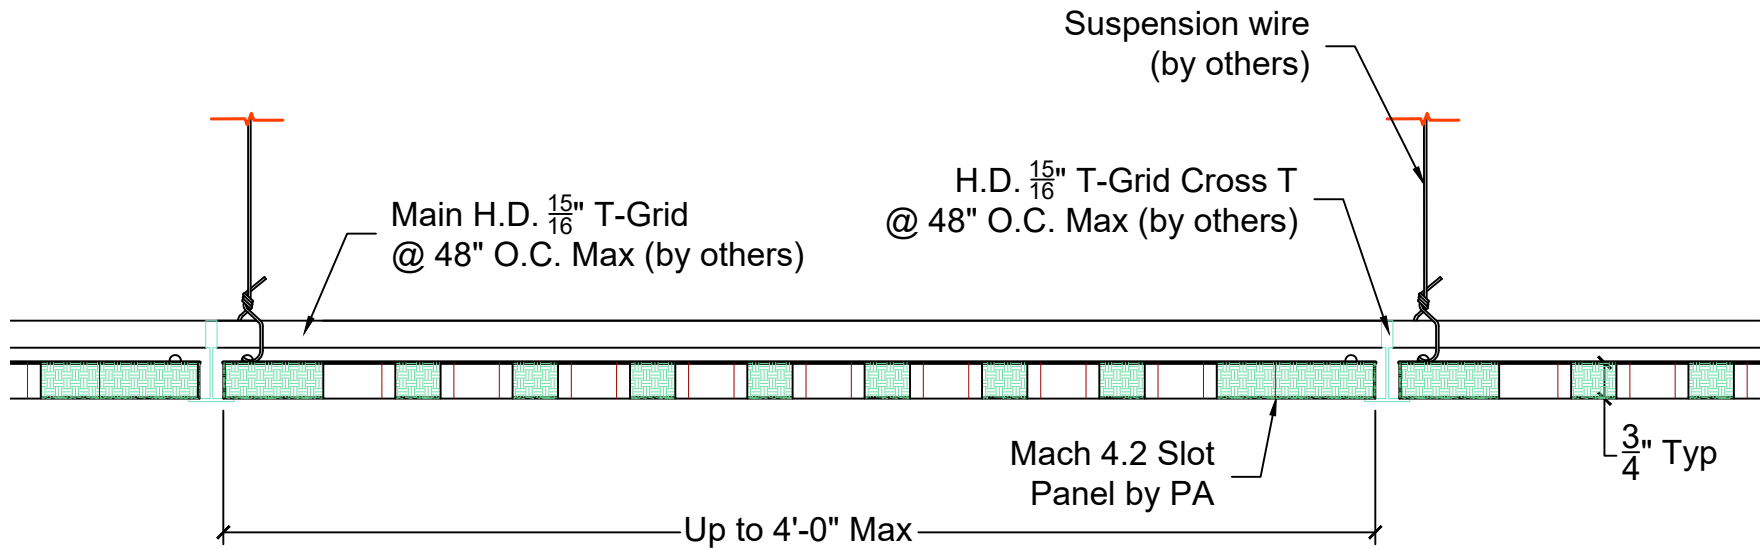

A
P6

Panel Installation - Reveal between panels

Scale: 3" = 1'



**PENNER ARCHITECTURAL
MILLWORK LLC**

26260 Hwy 32 Lebanon, MO 65536

Office: (417) 718-2400

Website: www.pennerarchitectural.com

PRODUCT DETAILS

**Mach 4.2-FP1-4x8
8mm @ 32mm O.C.-O**

PAGE

P6


DATE: 4-3-26

SCALE: AS NOTED

REV:

DATE:

SDR

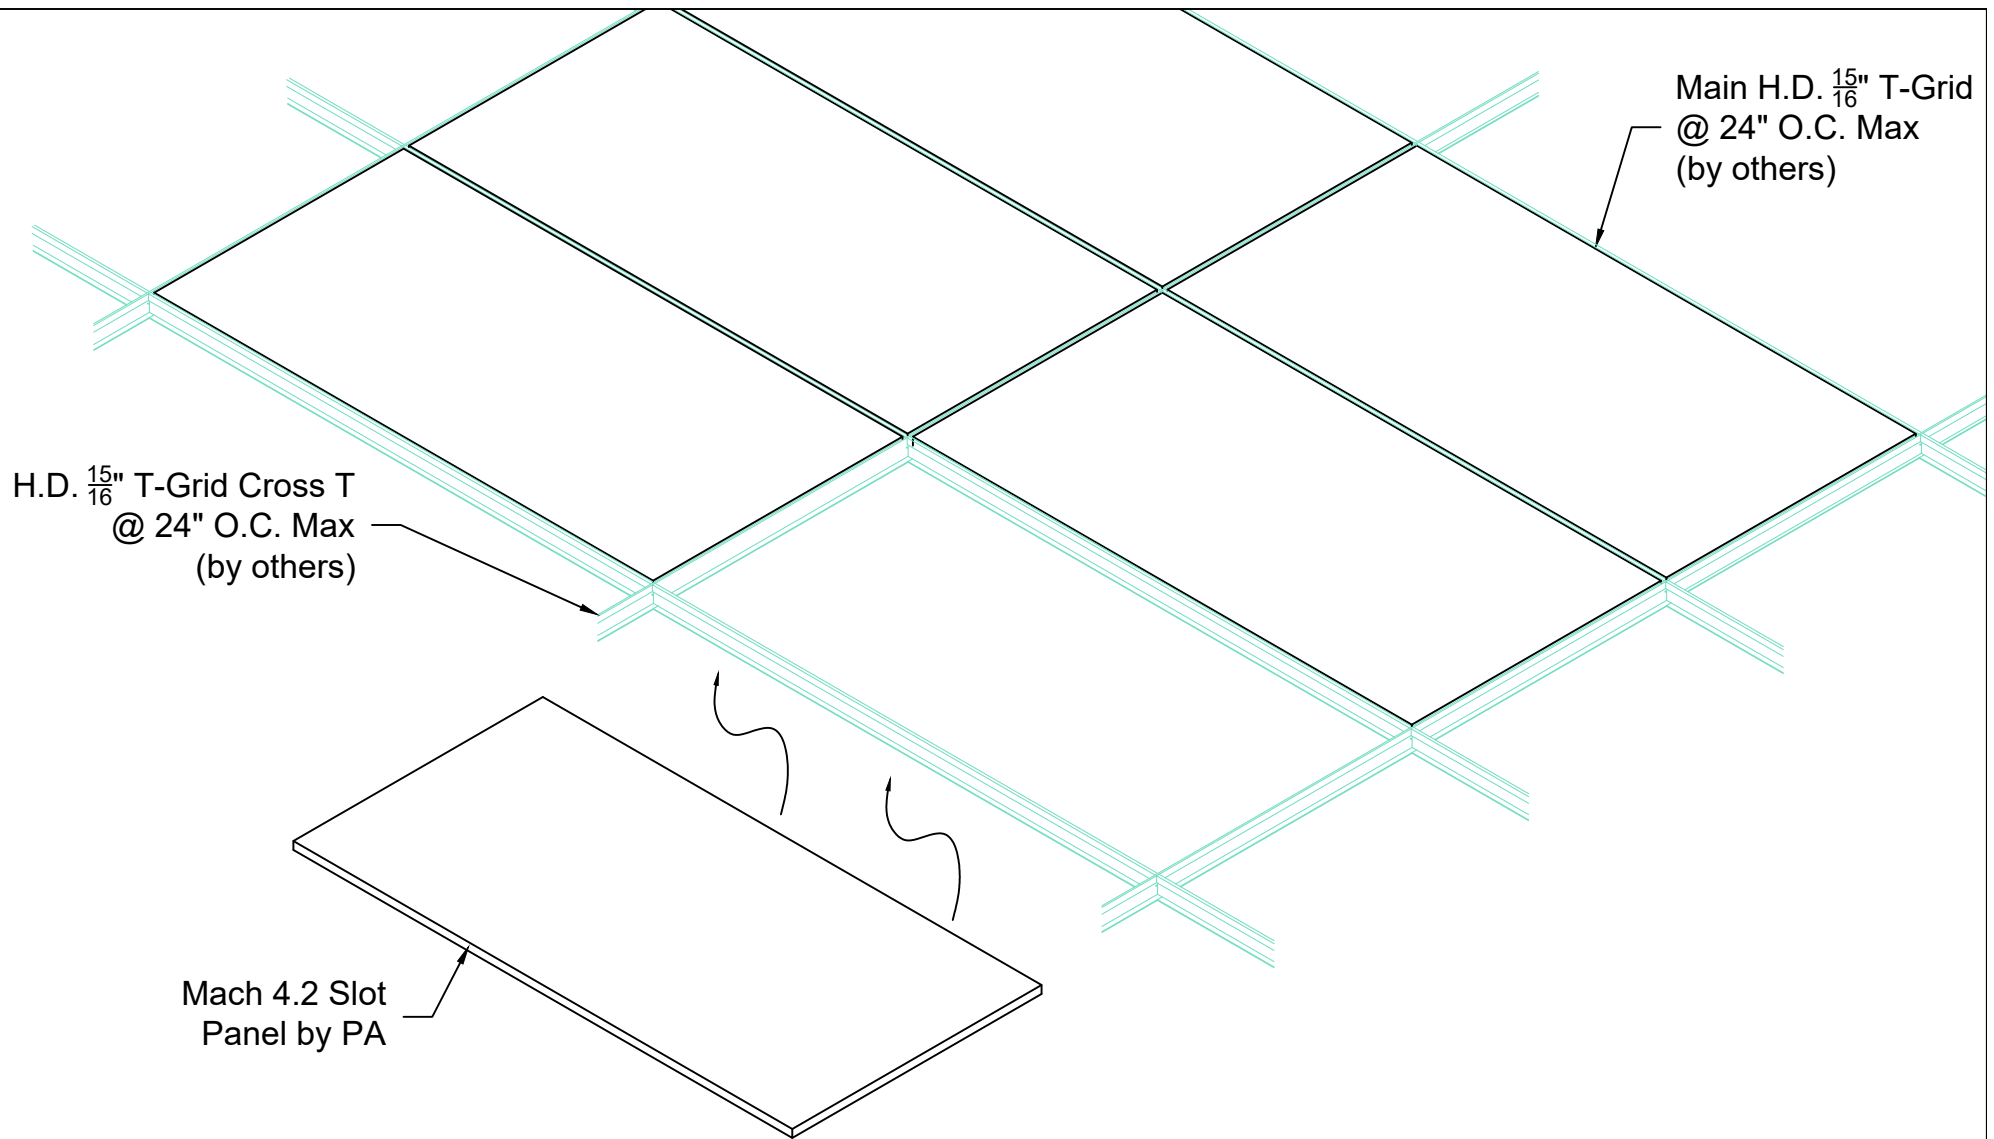

A
P7

Isometric Panel Installation

Scale: $\frac{3}{4}" = 1'$



**PENNER ARCHITECTURAL
MILLWORK LLC**

26260 Hwy 32 Lebanon, MO 65536

Office: (417) 718-2400

Website: www.pennerarchitectural.com

PRODUCT DETAILS

**Mach 4.2-FP1-4x8
8mm @ 32mm O.C.-O**

PAGE

P7

DATE: 4-3-26

SCALE: AS NOTED

REV:

DATE:

SDR