



**Penner Architectural Millwork, LLC**

26260 Hwy 32 Lebanon, MO 65536

[www.pennerarchitectural.com](http://www.pennerarchitectural.com)

# **Product Details**

# **Drawings Submittals**

# JOB NOTES


## Panel Sizes and Quantities:

**PRODUCT :** MACH 3 - BAFFLE CEILING SYSTEM  
**SOLID WOOD:** SOLID POPLAR, WHITE OAK, MAPLE, BIRCH, CHERRY, ETC.  
**FSC CERTIFICATION:** NONE  
**PANEL DESCRIPTION:** UP TO 12-1/4" WIDE X VARIOUS LENGTHS UP TO 7'-11" LONG  
**BLADE DETAILS:** 3 BLADES PER FOOT, 1" THICK x 3-1/2" DEEP  
**FINISH:** CLEAR/CUSTOM, SATIN SHEEN  
**PERIMETER:** PERIMETER PANELS WILL BE FIELD CUT (IF REQ'D) BY INSTALLER  
**CUTOUTS:** ALL FIXTURE AND DEVICE OPENINGS TO BE FIELD CUT BY INSTALLER  
**SUSPENSION:** ALL PANELS WILL BE ATTACHED WITH FASTENERS, BY INSTALLER, AT 24" O.C. MAX

**TOTAL PANELS:** APPROX ### TOTAL SQ FT (WASTE / ATTIC STOCK NOT INCLUDED)  
1## P01 UP TO 12-1/4" WIDE X 7-11" LONG

OVERAGE IS NOT INCLUDED. CUSTOMER SHOULD CONSIDER ORDERING EXTRA MATERIAL FOR WASTE AND/OR ATTIC STOCK.

|   |                          |                 |
|---|--------------------------|-----------------|
|  <div>PENNER ARCHITECTURAL<br/>MILLWORK LLC<br/>26260 Hwy 32 Lebanon, MO 65536<br/>Office: (417) 718-2400<br/>Website: <a href="http://www.pennerarchitectural.com">www.pennerarchitectural.com</a></div> | PRODUCT DETAILS          |                 |
|   | Mach 3-SW-1.00<br>3-3.50 | PAGE<br>P1      |
|   | DATE: 3-13-26            | SCALE: AS NOTED |
|   | REV:                     | DATE: SDR       |

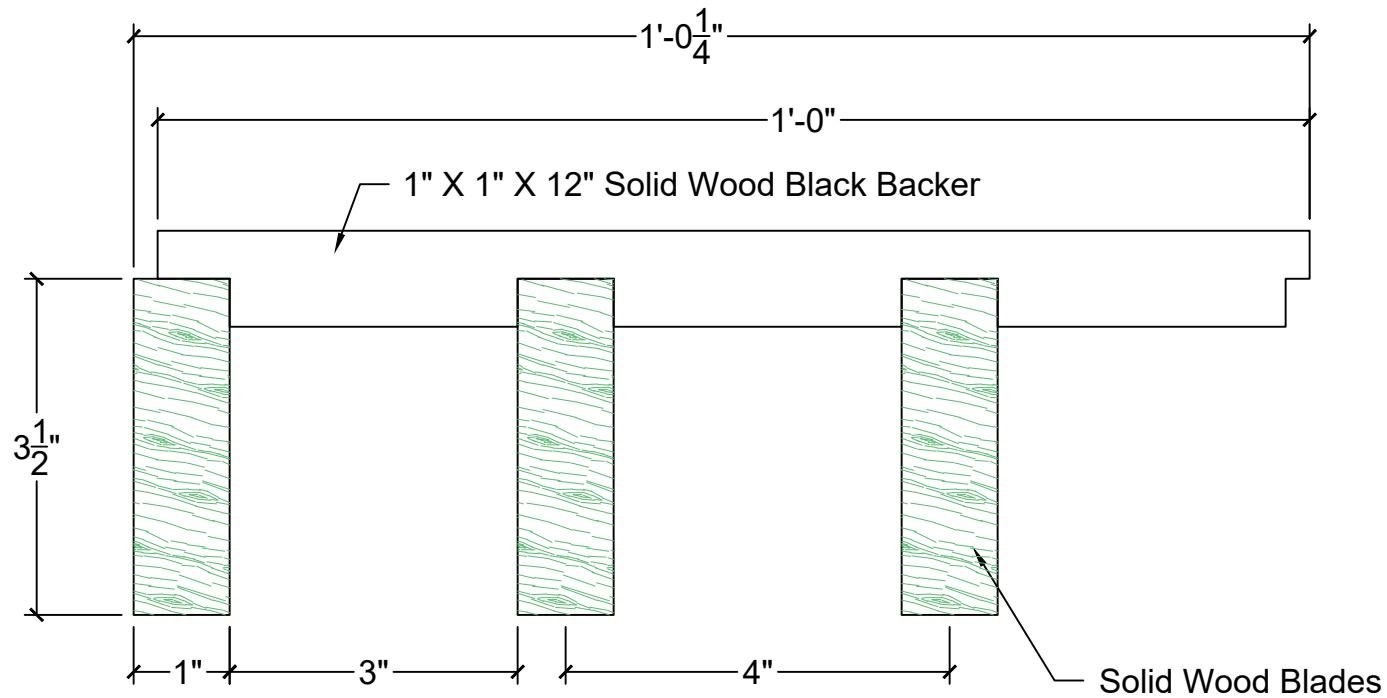

**A**  
P2

Typical Panel Section View

Scale: 6" = 1'



**PENNER ARCHITECTURAL  
MILLWORK LLC**

26260 Hwy 32 Lebanon, MO 65536

Office: (417) 718-2400

Website: [www.pennerarchitectural.com](http://www.pennerarchitectural.com)

**PRODUCT DETAILS**

**Mach 3-SW-1.00  
3-3.50**

PAGE

P2


DATE: 3-13-26

SCALE: AS NOTED

REV:

DATE:

**SDR**

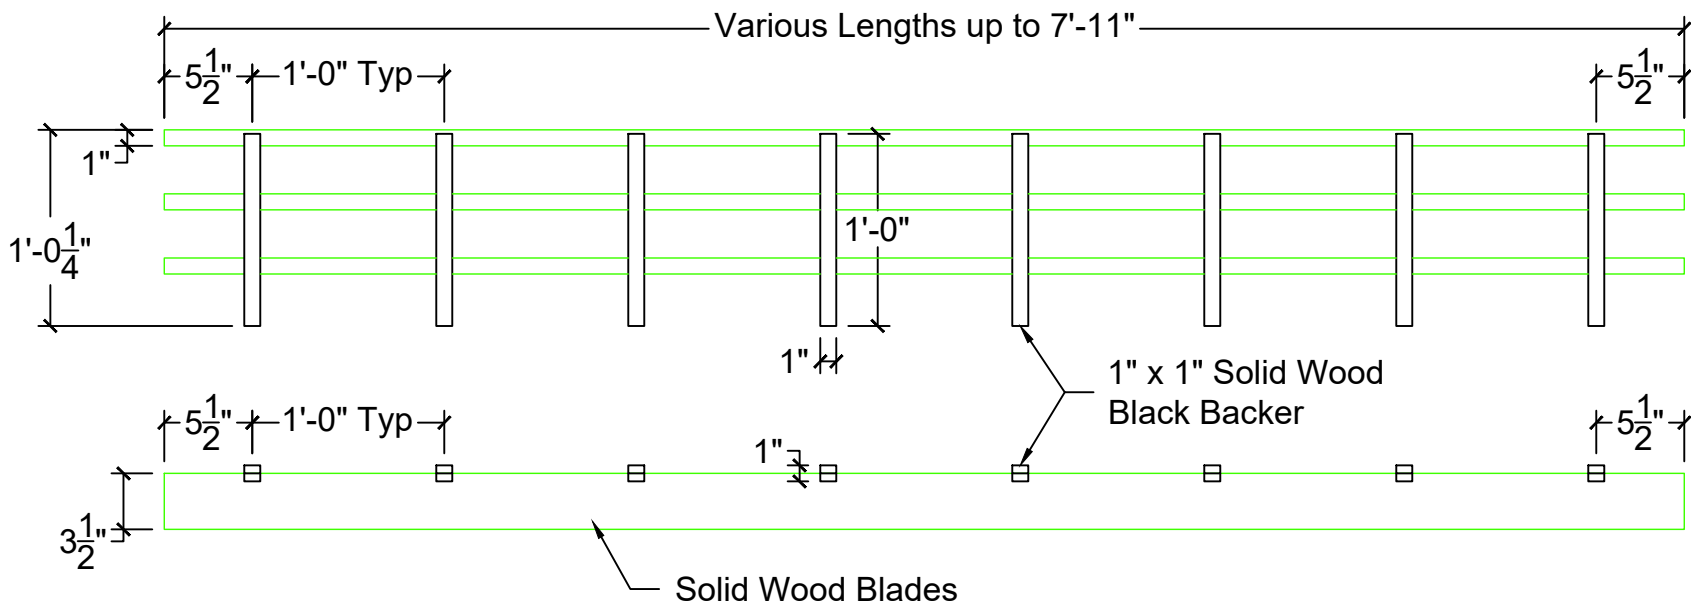

**A**  
P3

## Panel Details - Back and Side Views

Scale: 1" = 1'



**PENNER ARCHITECTURAL  
MILLWORK LLC**

26260 Hwy 32 Lebanon, MO 65536

Office: (417) 718-2400

Website: [www.pennerarchitectural.com](http://www.pennerarchitectural.com)

### PRODUCT DETAILS

**Mach 3-SW-1.00  
3-3.50**

PAGE

P3


DATE: 3-13-26

SCALE: AS NOTED

REV:

DATE:

SDR

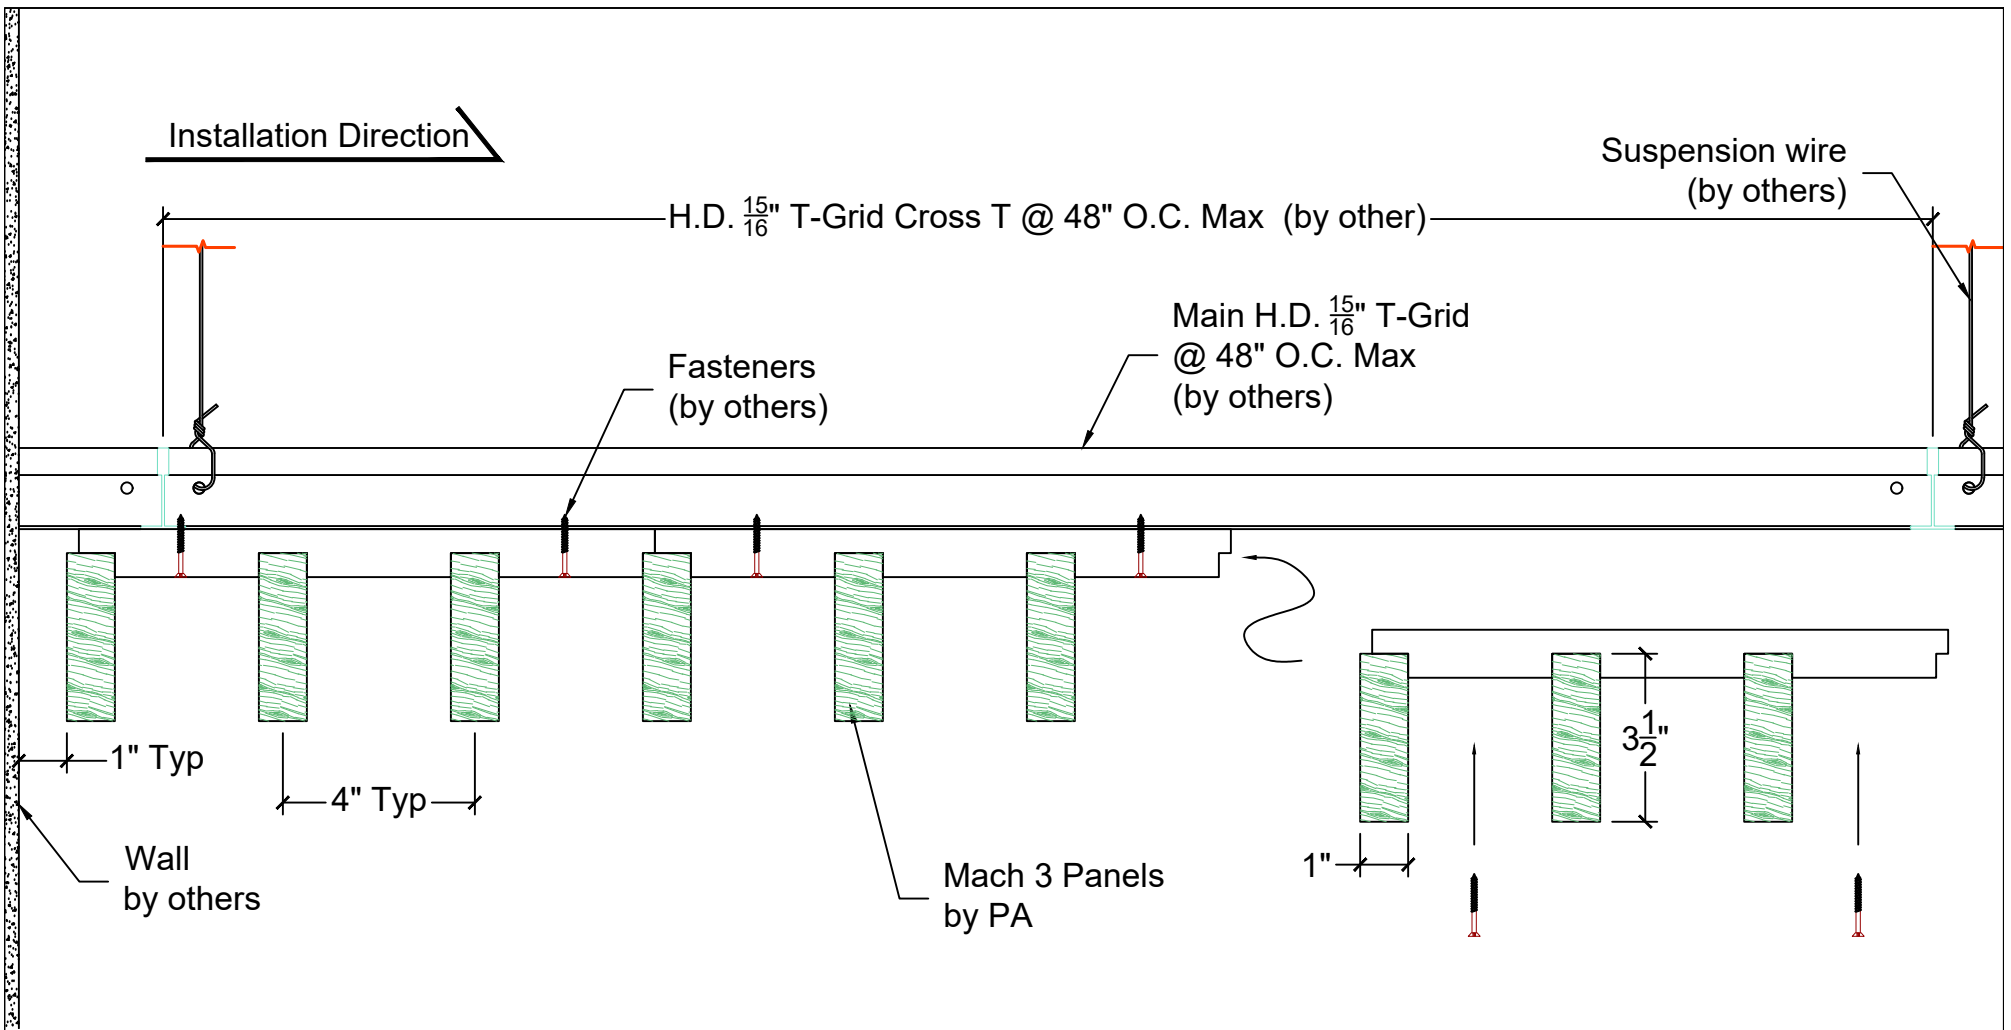

**A**  
P4

## Panel Installation - Beginning Ceiling Installation

Scale: 3" = 1'



**PENNER ARCHITECTURAL  
MILLWORK LLC**

26260 Hwy 32 Lebanon, MO 65536

Office: (417) 718-2400

Website: [www.pennerarchitectural.com](http://www.pennerarchitectural.com)

### PRODUCT DETAILS

**Mach 3-SW-1.00  
3-3.50**

PAGE

P4


DATE: 3-13-26

SCALE: AS NOTED

REV:

DATE:

SDR

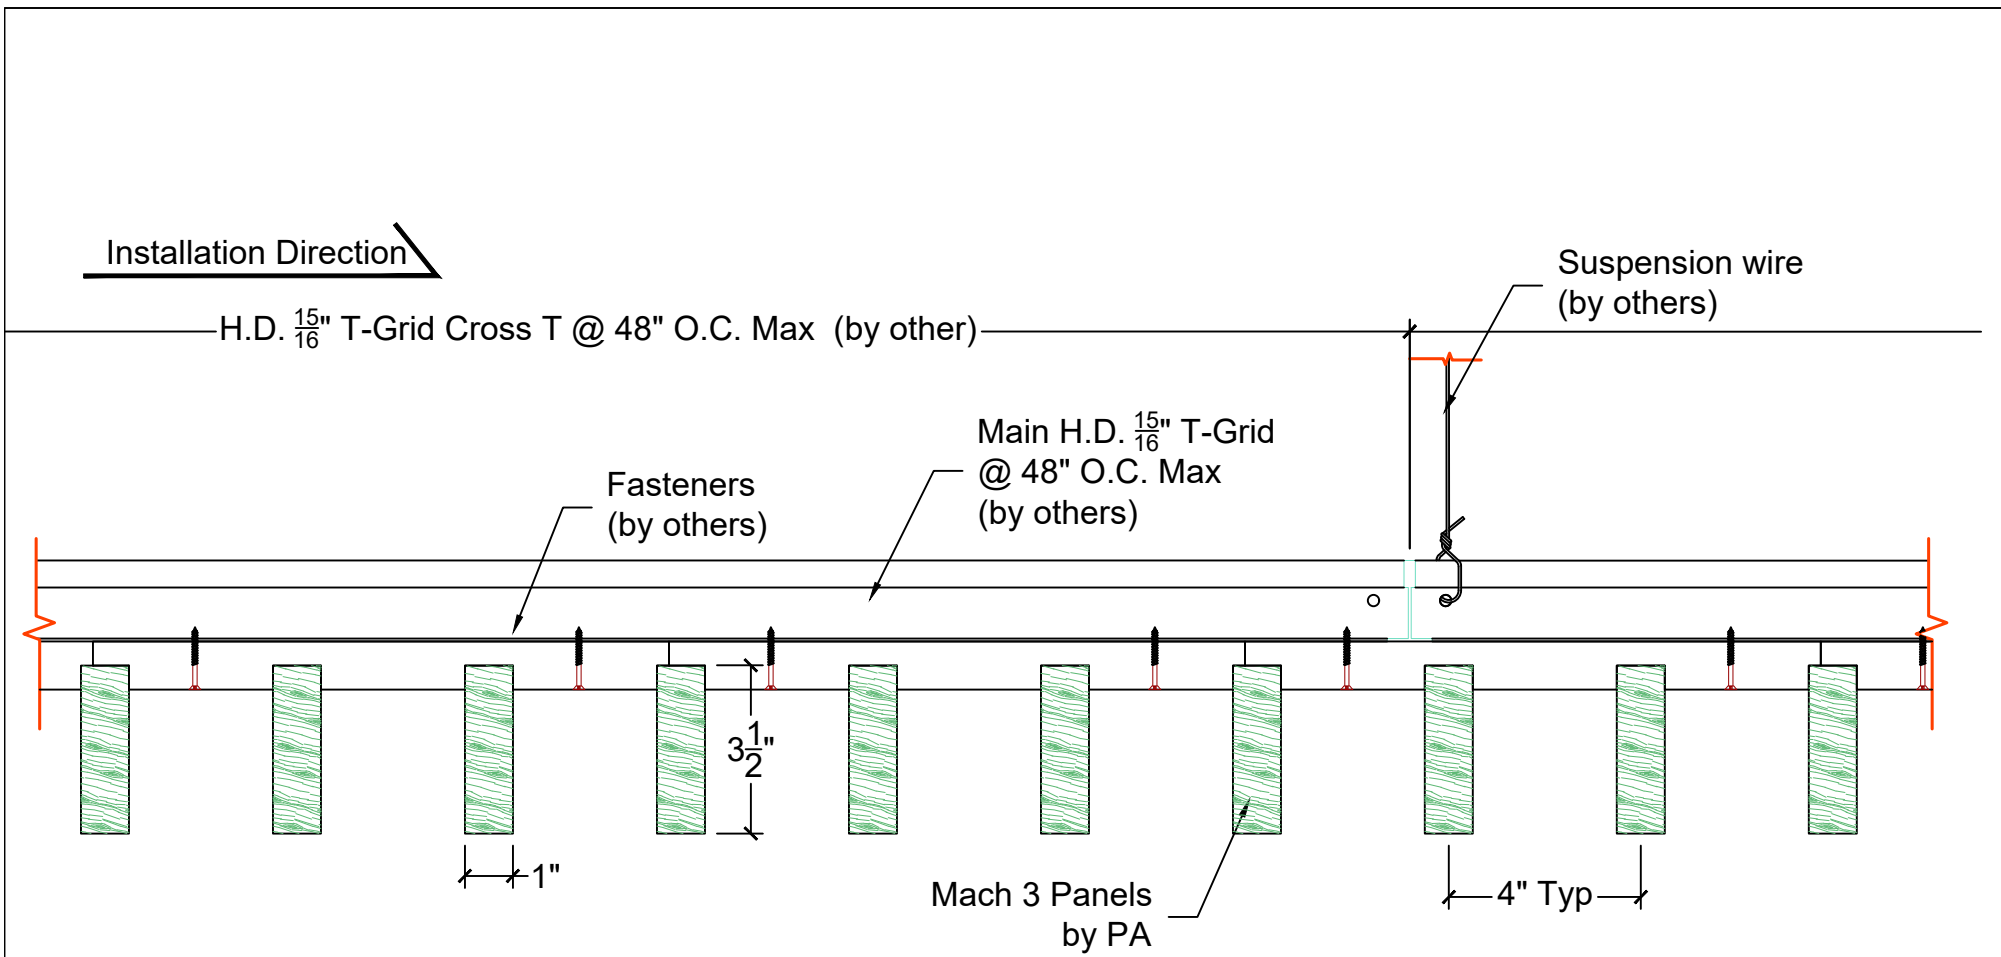

**A**  
P5

## Panel Installation Details

Scale: 3" = 1'



**PENNER ARCHITECTURAL  
MILLWORK LLC**

26260 Hwy 32 Lebanon, MO 65536

Office: (417) 718-2400

Website: [www.pennerarchitectural.com](http://www.pennerarchitectural.com)

### PRODUCT DETAILS

**Mach 3-SW-1.00  
3-3.50**

PAGE

P5

DATE: 3-13-26


SCALE: AS NOTED

REV:

DATE:

SDR

Installation Direction

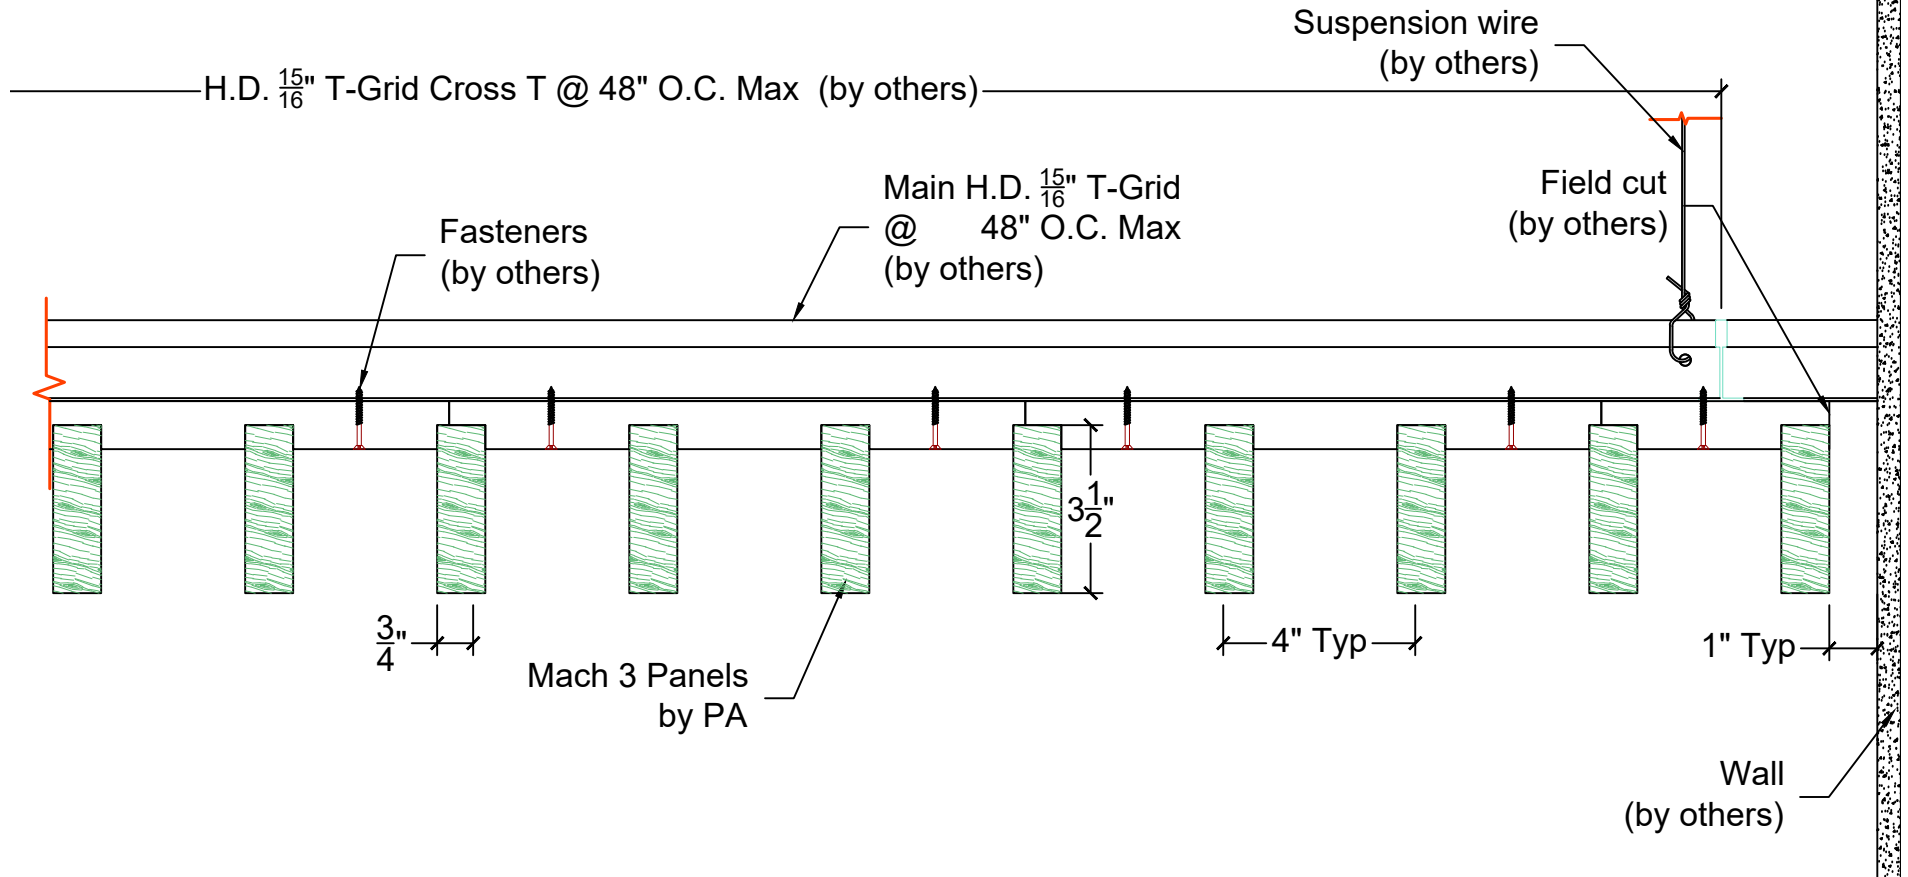

## Panel Installation - Ending Ceiling Installation

Scale: 3" = 1'



**PENNER ARCHITECTURAL  
MILLWORK LLC**

26260 Hwy 32 Lebanon, MO 65536

Office: (417) 718-2400

Website: [www.pennerarchitectural.com](http://www.pennerarchitectural.com)

### PRODUCT DETAILS

**Mach 3-SW-1.00  
3-3.50**

PAGE

P6


DATE: 3-13-26

SCALE: AS NOTED

REV:

DATE:

SDR

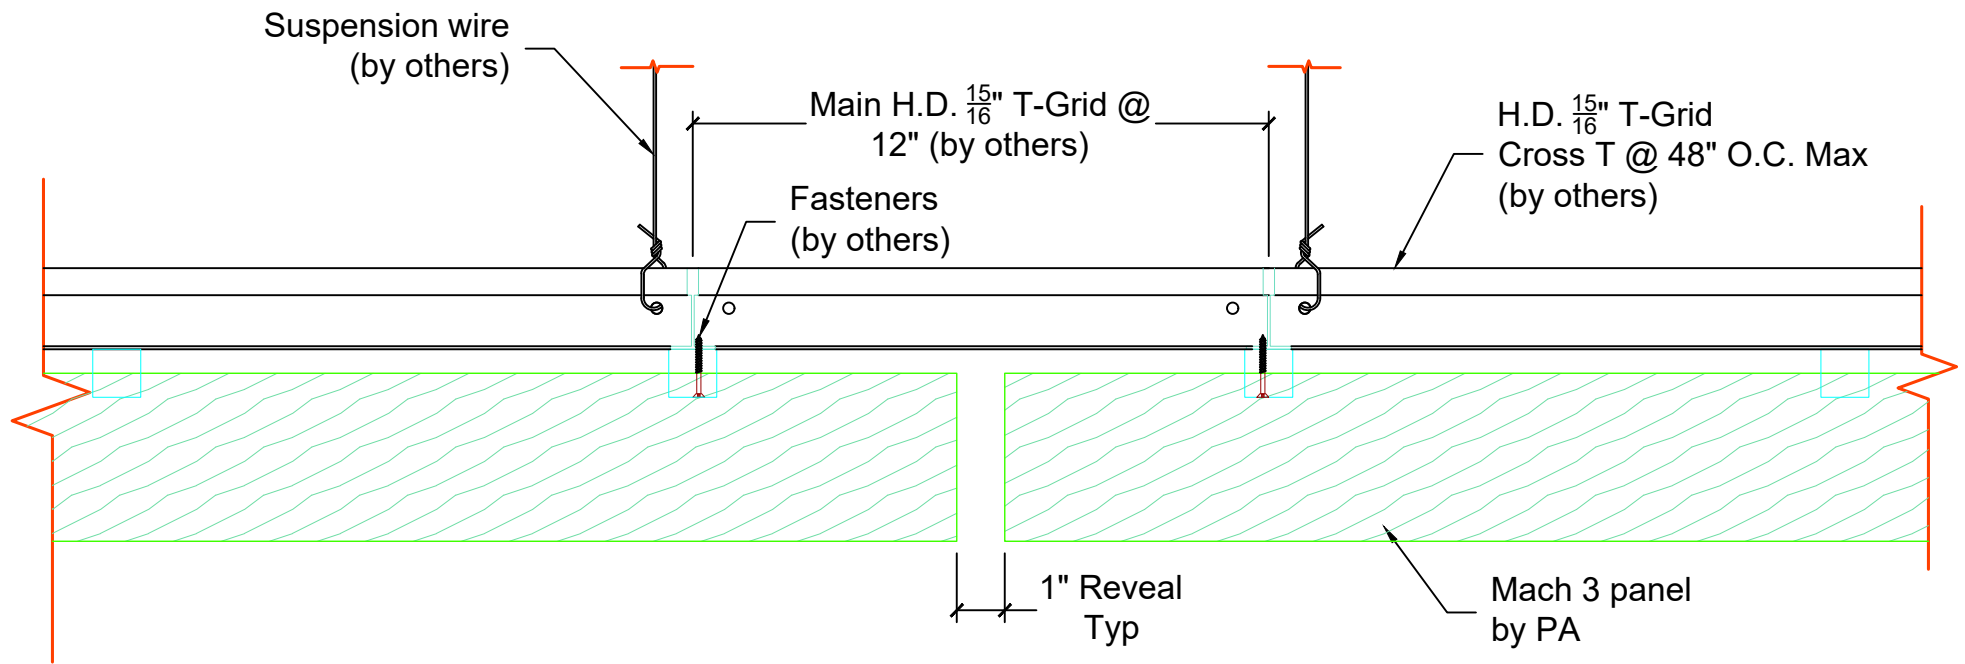

## Panel Installation @ Reveal Between Panels

Scale: 3" = 1'



**PENNER ARCHITECTURAL  
MILLWORK LLC**

26260 Hwy 32 Lebanon, MO 65536

Office: (417) 718-2400

Website: [www.pennerarchitectural.com](http://www.pennerarchitectural.com)

### PRODUCT DETAILS

**Mach 3-SW-1.00  
3-3.50**

PAGE

P7


DATE: 3-13-26

SCALE: AS NOTED

REV:

DATE:

SDR

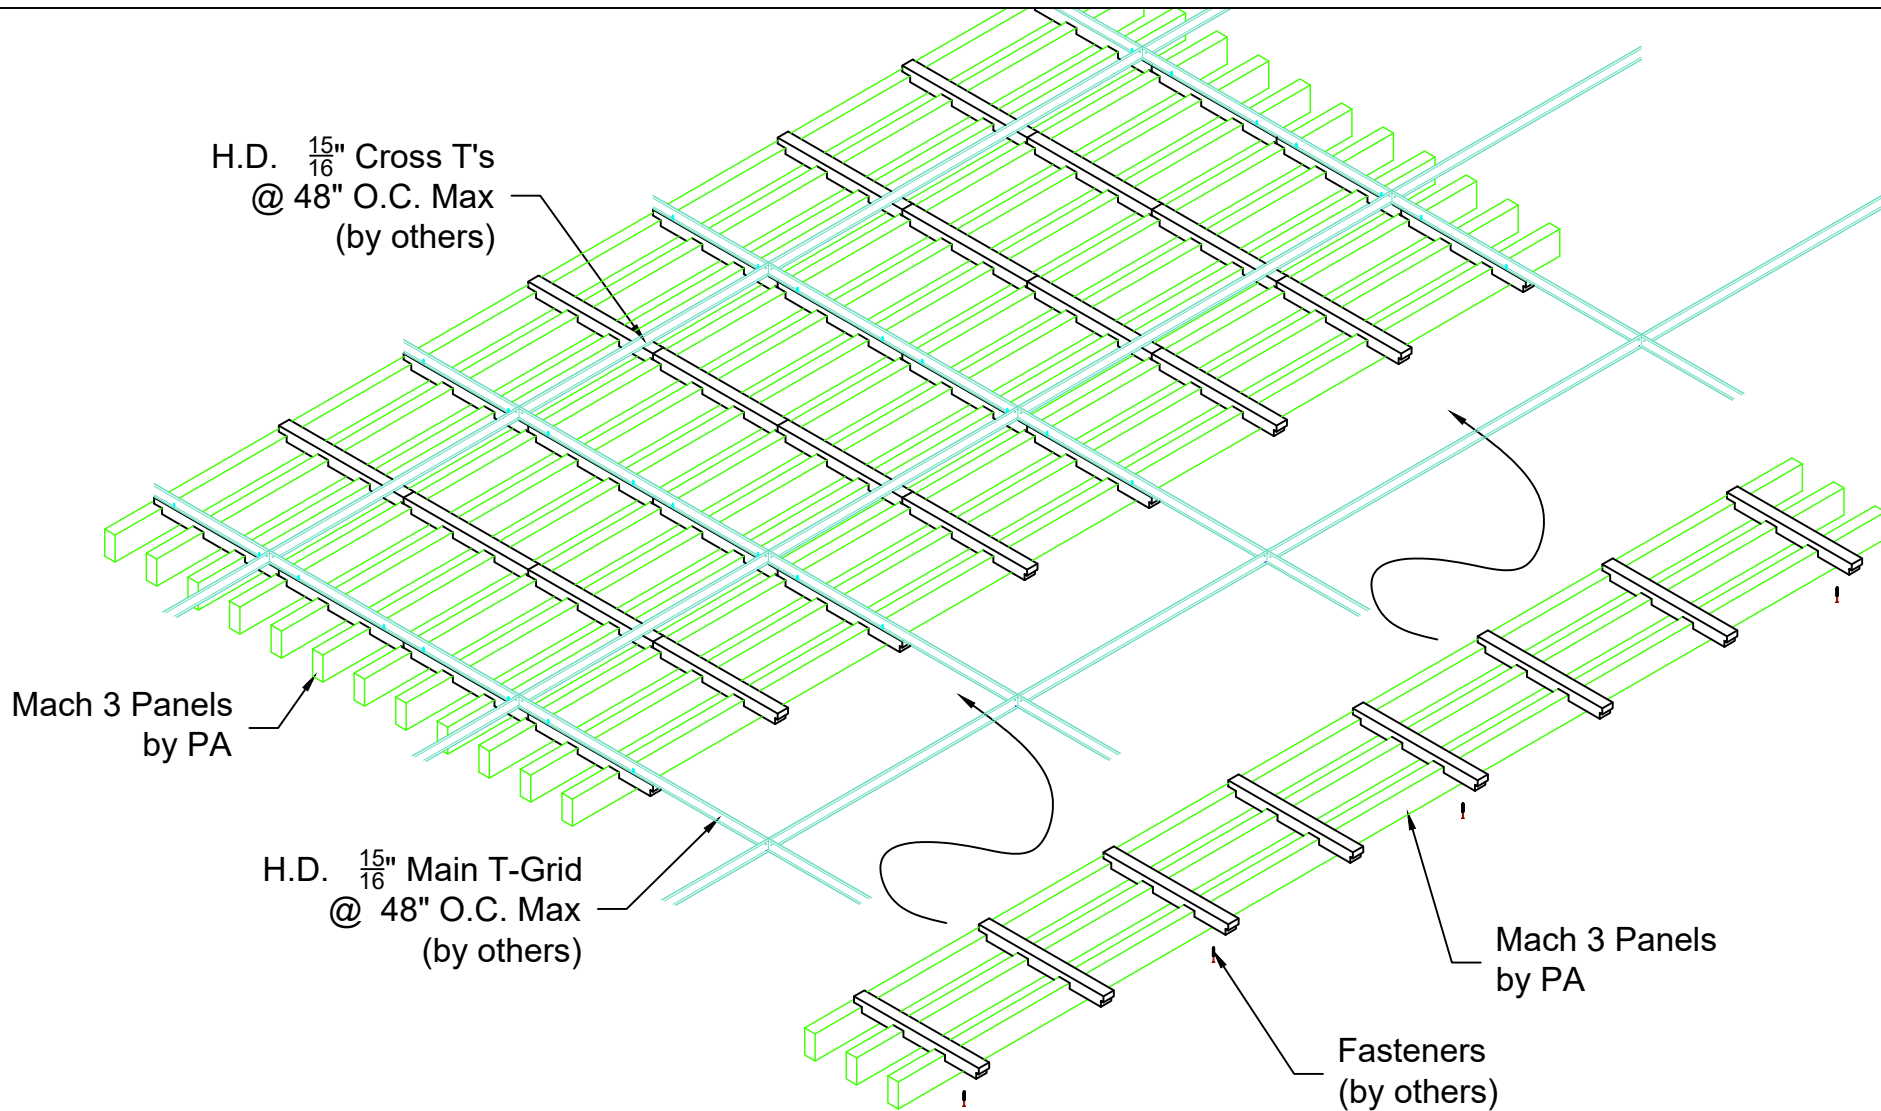

**A**  
P8

# Isometric Panel Installation

Scale: 3/4" = 1'

|   |                          |                 |            |
|---|--------------------------|-----------------|------------|
| <div>  <div> <p><b>PENNER ARCHITECTURAL<br/>MILLWORK LLC</b></p> <p>26260 Hwy 32 Lebanon, MO 65536</p> <p>Office: (417) 718-2400</p> <p>Website: <a href="http://www.pennerarchitectural.com">www.pennerarchitectural.com</a></p> </div> </div> | PRODUCT DETAILS          |                 |            |
|   | Mach 3-SW-1.00<br>3-3.50 |                 | PAGE<br>P8 |
|   | DATE: 3-13-26            | SCALE: AS NOTED | SDR        |
|   | REV:                     | DATE:           |            |